

CONTRACT NO. 62830

SUMMARY OF QUANTITIES

CODE NO.	ITEM	UNIT	URBAN MAIN QUANTITY
XQ323141	SUPPLEMENTAL SWEEPING	MILE	300
XQ324104	INNER CITY SWEEPING (SPECIAL)	MILE	1763
XQ329915	FULL EXPRESSWAY CLEANING CYCLE	EACH	6
XQ330500	INITIAL ARTERIAL CLEANING CYCLE	EACH	1
XQ330600	FULL ARTERIAL CLEANING CYCLE	EACH	2
XQ330650	INITIAL EXPRESSWAY CLEANING CYCLE	EACH	1
XQ414200	SIGN CLEANING CYCLE	EACH	1
XQ539100	INNER CITY EXPRESSWAY CLEANING CYCLE	EACH	5

EXPRESSWAY CLEANING SCHEDULE OF STARTING DATES - 2006

INITIAL CLEANING CYCLE	----	FEBRUARY 1
1st FULL CLEANING CYCLE	----	APRIL 12
1st INNER CITY CYCLE	----	MAY 2
2nd FULL CLEANING CYCLE	----	MAY 20
2nd INNER CITY CYCLE	----	JUNE 9
3rd FULL CLEANING CYCLE	----	JUNE 28
3rd INNER CITY CYCLE	----	JULY 18
4th FULL CLEANING CYCLE	----	AUGUST 6
4th INNER CITY CYCLE	----	AUGUST 26
5th FULL CLEANING CYCLE	----	SEPTEMBER 14
5th INNER CITY CYCLE	----	OCTOBER 4
6th FULL CLEANING CYCLE	----	OCTOBER 23
6th INNER CITY CYCLE	----	NOVEMBER 12 (RECOMMENDED TO BE COMPLETED ON OR BEFORE NOVEMBER 30)

EXPRESSWAY CLEANING SCHEDULE OF STARTING DATES - 2007

INITIAL CLEANING CYCLE	----	FEBRUARY 1
1st FULL CLEANING CYCLE	----	APRIL 12
1st INNER CITY CYCLE	----	MAY 2
2nd FULL CLEANING CYCLE	----	MAY 20
2nd INNER CITY CYCLE	----	JUNE 9
3rd FULL CLEANING CYCLE	----	JUNE 28
3rd INNER CITY CYCLE	----	JULY 18
4th FULL CLEANING CYCLE	----	AUGUST 6
4th INNER CITY CYCLE	----	AUGUST 26
5th FULL CLEANING CYCLE	----	SEPTEMBER 14
5th INNER CITY CYCLE	----	OCTOBER 4
6th FULL CLEANING CYCLE	----	OCTOBER 23
6th INNER CITY CYCLE	----	NOVEMBER 12 (RECOMMENDED TO BE COMPLETED ON OR BEFORE NOVEMBER 30)

ARTERIAL CLEANING SCHEDULE OF STARTING DATES - 2006

INITIAL CLEANING CYCLE	----	MARCH 1
1st FULL CLEANING CYCLE	----	JUNE 1
2nd FULL CLEANING CYCLE	----	SEPTEMBER 1 (RECOMMENDED TO BE COMPLETED ON OR BEFORE NOVEMBER 30)

SIGN CLEANING CYCLES SCHEDULE OF STARTING DATES - 2006

SIGN CLEANING CYCLE ---- FEBRUARY 1 (TO BE COMPLETED ON OR BEFORE APRIL 30 2006)

NOTES:

- SCHEDULE MAY VARY AS DIRECTED BY THE ENGINEER.
- THE CONTRACTOR MAY NOT START CLEANING CYCLES BEFORE THE DATES SCHEDULED IN THE PLANS WITHOUT WRITTEN AUTHORIZATION FROM THE ENGINEER.
- NO WORK WILL BE ALLOWED DURING ANY LEGAL HOLIDAY PERIOD.

ARTERIAL CLEANING SCHEDULE OF STARTING DATES - 2007

INITIAL CLEANING CYCLE	----	MARCH 1
1st FULL CLEANING CYCLE	----	JUNE 1
2nd FULL CLEANING CYCLE	----	SEPTEMBER 1 (RECOMMENDED TO BE COMPLETED ON OR BEFORE NOVEMBER 30)

SIGN CLEANING CYCLES SCHEDULE OF STARTING DATES - 2007

SIGN CLEANING CYCLE ---- FEBRUARY 1 (TO BE COMPLETED ON OR BEFORE APRIL 30 2007)

REVISIONS	
NAME	DATE

ILLINOIS DEPARTMENT OF TRANSPORTATION
SUMMARY OF QUANTITIES
AND
SCHEDULE OF STARTING DATES

SCALE: NONE
DATE: 7/21/2005

DRAWN BY
CHECKED BY

Rev. 9-12-05

7/21/2005
cdgprj\object\m27988\m27988.dwg

F. A. SITE.	SECTION	COUNTY	TOTAL SHEETS	SHEET NO.
VAR.	2004-090 I	VARIOUS	21	4
STA.	TO STA.			
FED. ROAD DIST. NO.	ILLINOIS	FED. AID PROJECT		


CONTRACT NO. 62830

LEGEND


- ① AREA OF RUBBISH REMOVAL
- ② CURB AND GUTTER
- ③ TRAVELED ROADWAY
- ④ STABILIZED SHOULDER OR MEDIAN
- ⑤ STEEL PLATE GUARD RAIL
- ⑥ CONCRETE BARRIER
- ⑦ AGGREGATE SHOULDER (TO BE CLEANED BY HAND TOOLS OF DEBRIS/LITTER)
- ⑧ RAISED CONCRETE MEDIAN

NOTE: SLOPE WALLS UNDER BRIDGES ARE NOT INCLUDED IN AREAS TO BE CLEANED.


DEBRIS SHALL BE REMOVED FROM ALL AREAS REGARDLESS OF SURFACE TYPE. THIS INCLUDES FULL WIDTHS OF ANY TYPE OF SHOULDER INCLUDING OUT TO A PARALLEL LINE WITH THE ROADWAY, RAMP OR SHOULDER TO A POINT FIVE FEET FROM THE EDGE OF ANY TYPE OF STABILIZING SURFACE (PAVEMENT OR SHOULDER AND FIVE FEET BEHIND ANY CURB OR GUARDRAIL.

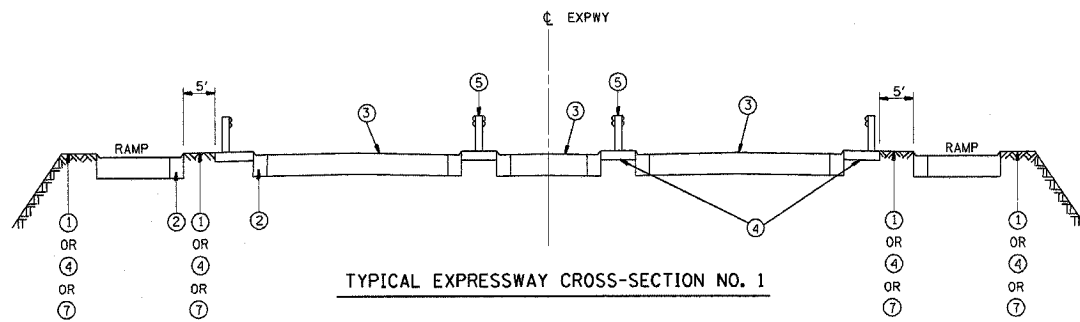


TYPICAL EXPRESSWAY CROSS-SECTION NO. 1

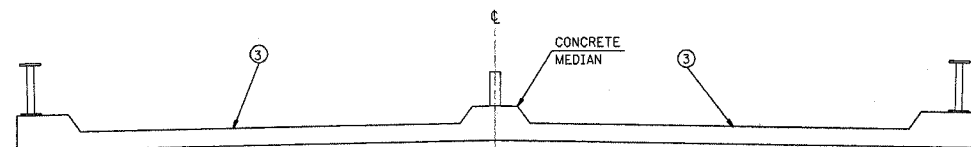


TYPICAL CROSS-SECTION OF ELEVATED ROADWAY
TYPICAL EXPRESSWAY CROSS-SECTION NO. 2

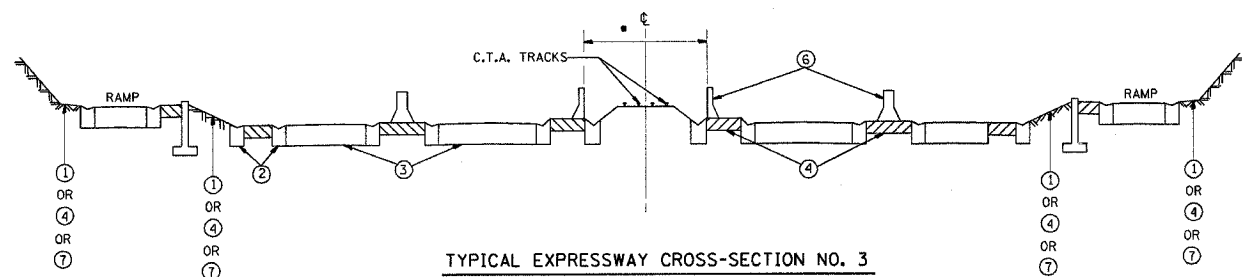


TYPICAL EXPRESSWAY CROSS-SECTION NO. 3

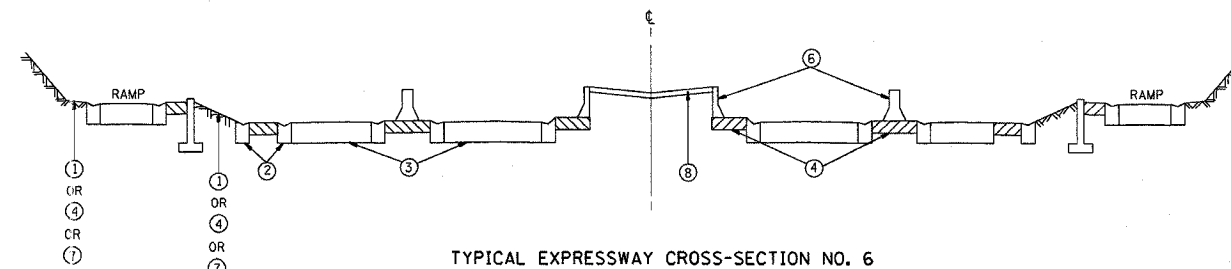

TYPICAL EXPRESSWAY CROSS-SECTION NO. 6

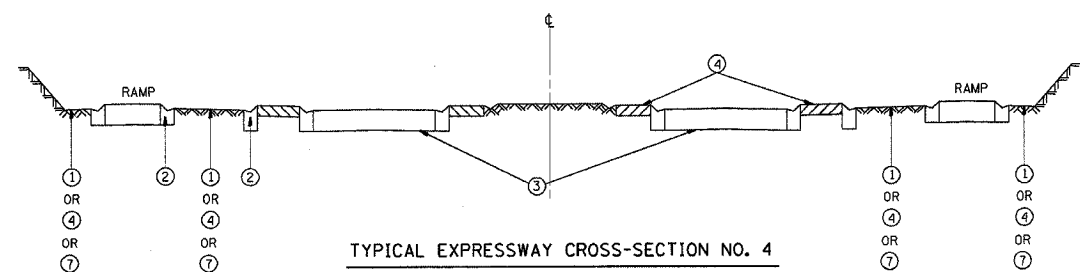

TYPICAL EXPRESSWAY CROSS-SECTION NO. 4

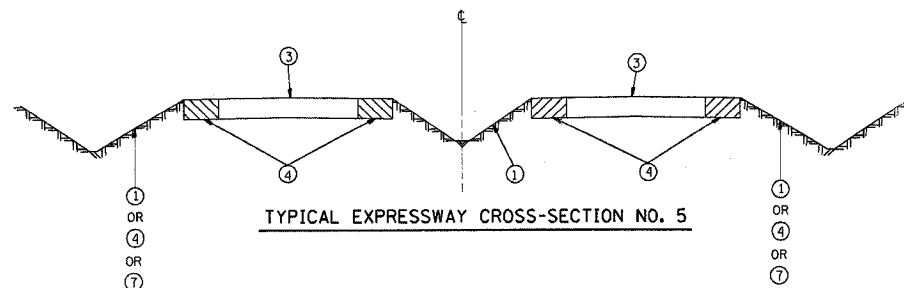

TYPICAL EXPRESSWAY CROSS-SECTION NO. 5

REVISIONS	
NAME	DATE

ILLINOIS DEPARTMENT OF TRANSPORTATION

TYPICAL EXPRESSWAY CROSS-SECTIONS

SCALE: NONE
DATE: 7/21/2005

DRAWN BY
CHECKED BY

Rev. 9-12-05


7/21/2005
c:\projects\m127988\m127988.dwg

VI = TYP
W0=398795,1892856


m127988aa.m32: 14:33:20 07/21/2005

F.A. RTE.	SECTION	COUNTY	TOTAL SHEETS	SHEET NO.
VAR.	2004-090 I	VARIOUS	21	5
STA.	TO STA.			
FED. ROAD DIST. NO. ILLINOIS FED. AID PROJECT				


CONTRACT NO. 62830

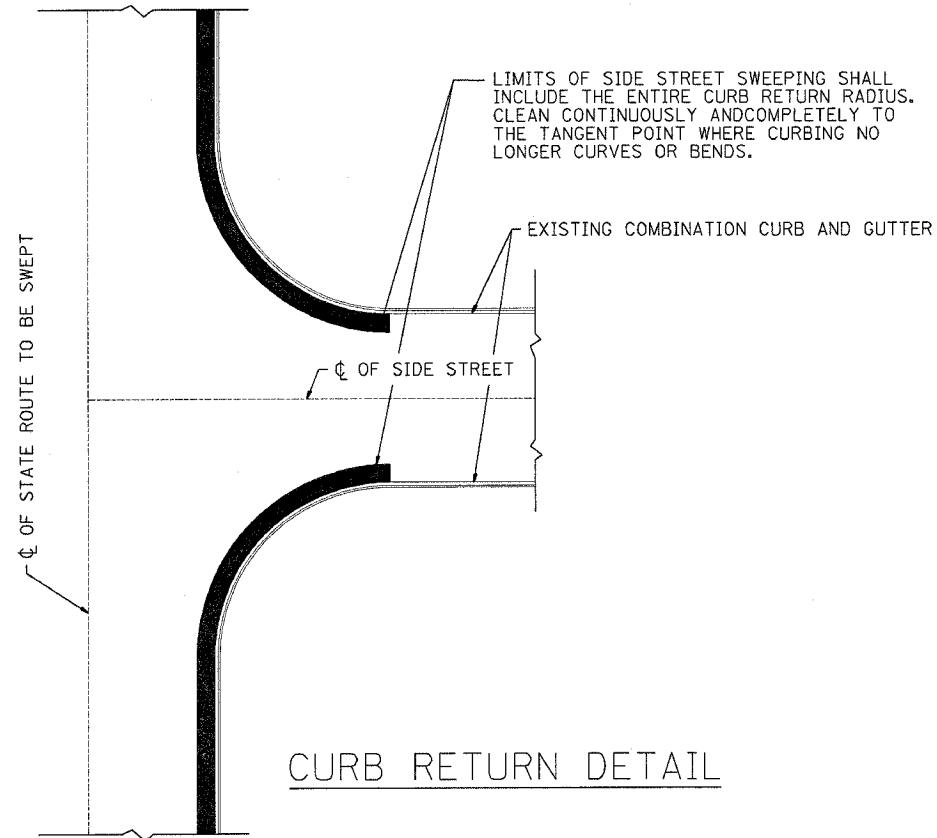


CURB RETURN DETAIL

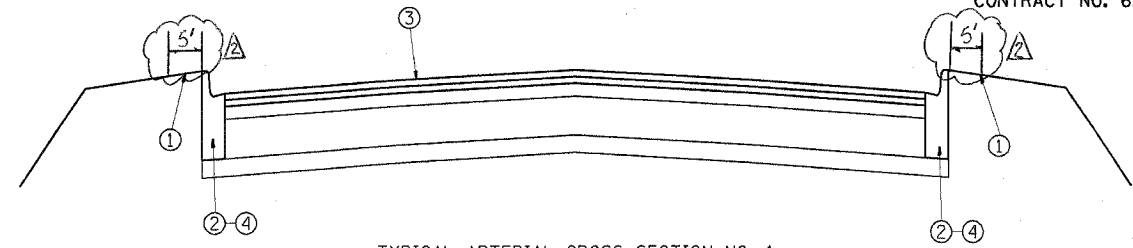


TYPICAL ARTERIAL CROSS SECTION NO. 1

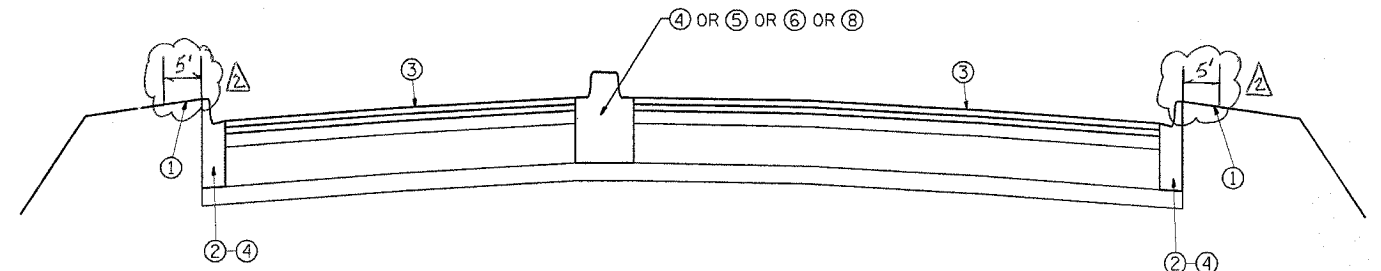

TYPICAL ARTERIAL CROSS SECTION NO. 2

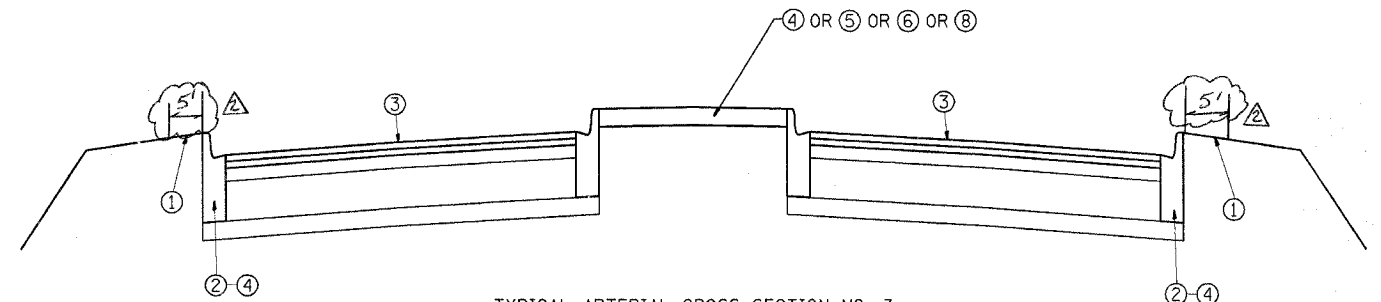


TYPICAL ARTERIAL CROSS SECTION NO. 3

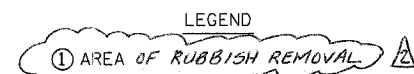

- ① AREA OF RUBBISH REMOVAL
- ② CURB AND GUTTER
- ③ TRAVELED ROADWAY
- ④ STABILIZED SHOULDER OR MEDIAN
- ⑤ STEEL PLATE GUARD
- ⑥ CONCRETE BARRIER
- ⑦ AGGREGATE SHOULDER (TO BE CLEANED BY HAND TOOLS OF DEBRIS/LITTER)
- ⑧ RAISED CONCRETE MEDIAN

NOTE:
SLOPE WALLS UNDER BRIDGES ARE NOT INCLUDED IN AREAS TO BE CLEANED.

Rev. 9-12-05

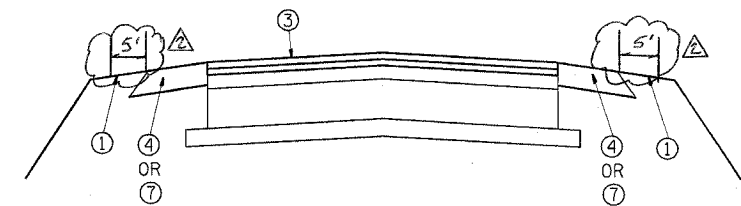

TYPICAL ARTERIAL CROSS SECTION NO. 4

REVISIONS	
NAME	DATE

ILLINOIS DEPARTMENT OF TRANSPORTATION
EXPRESSWAY AND ARTERIAL HIGHWAY
CLEANING (SWEEPING)

TYPICAL
ARTERIAL CROSS SECTIONS
AND CURB RETURN DETAIL

SCALE: NONE
DATE: 7/21/2005


DRAWN BY
CHECKED BY

F. A. NO.	SECTION	COUNTY	TOTAL SHEETS	SHEET NO.
VAR.	2004-090 I	VARIOUS	21	12
STA.	TO STA.			
FED. ROAD DIST. NO.	ILLINOIS	FED. AID PROJECT		

CONTRACT NO. 62830



TEAM SECTION KEY LOCATIONS
WOODSTOCK W1 - W24

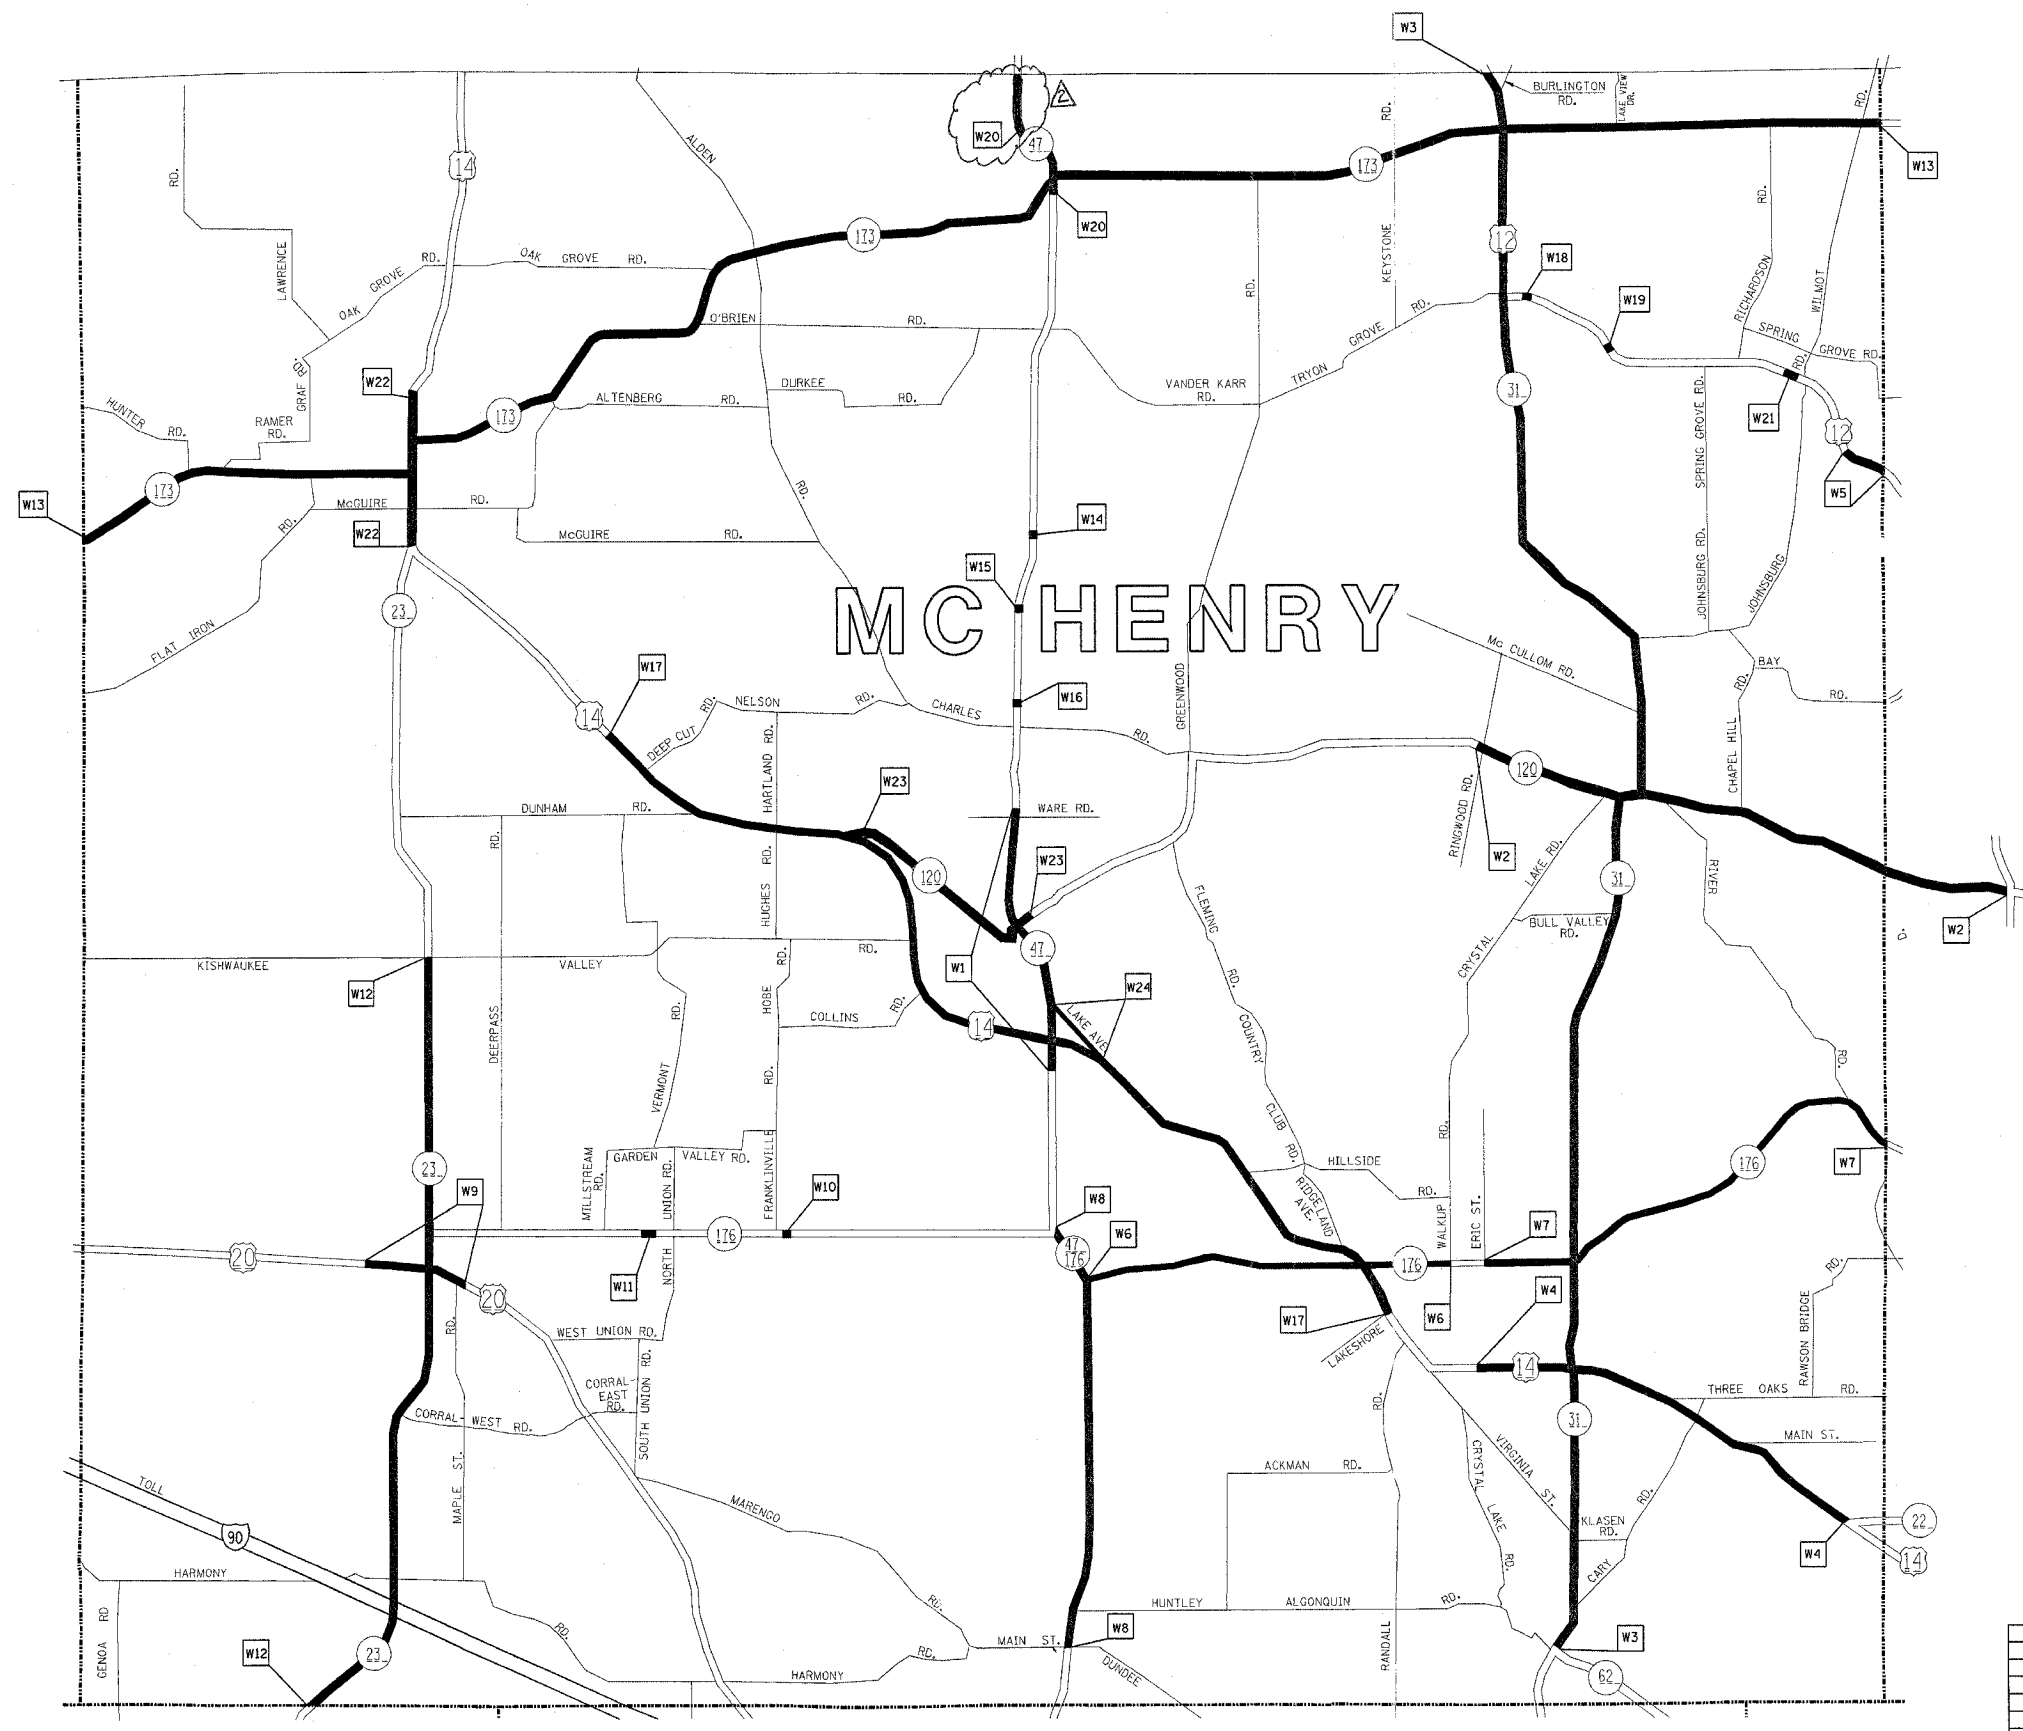

- DISTRICT NO. 1
- STATE HIGHWAYS & EXPRESSWAYS WITHIN STATE JURISDICTION (EXCEPT TOLLWAYS)
 - STATE HIGHWAYS & EXPRESSWAYS TO BE CLEANED
 - FUTURE HIGHWAYS
 - VARIOUS AGENCIES HIGHWAYS

ILLINOIS DEPARTMENT OF TRANSPORTATION
ARTERIAL CLEANING
LOCATION MAP
MC HENRY COUNTY
WOODSTOCK TEAM SECTION

REVISIONS	
NAME	DATE

SCALE: VERT. 1"=1.5 MILES
HORIZ. 1"=1.5 MILES
DATE: 7/21/2005
DRAWN BY: CADD
CHECKED BY:

REV. 9-12-05


m127988aa.m32: 14:37:04 07/21/2005

F. & A. REL.	SECTION	COUNTY	TOTAL SHEETS	SHEET NO.
VAR.	2004-090 I	VARIOUS	21	13
STA.	TO STA.			
FED. ROAD DIST. NO.	ILLINOIS	FED. AID PROJECT		

CONTRACT NO. 62830



TEAM SECTION	KEY LOCATIONS
GRAYSLAKE	G1 - G73
GURNEE	GU1 - GU48

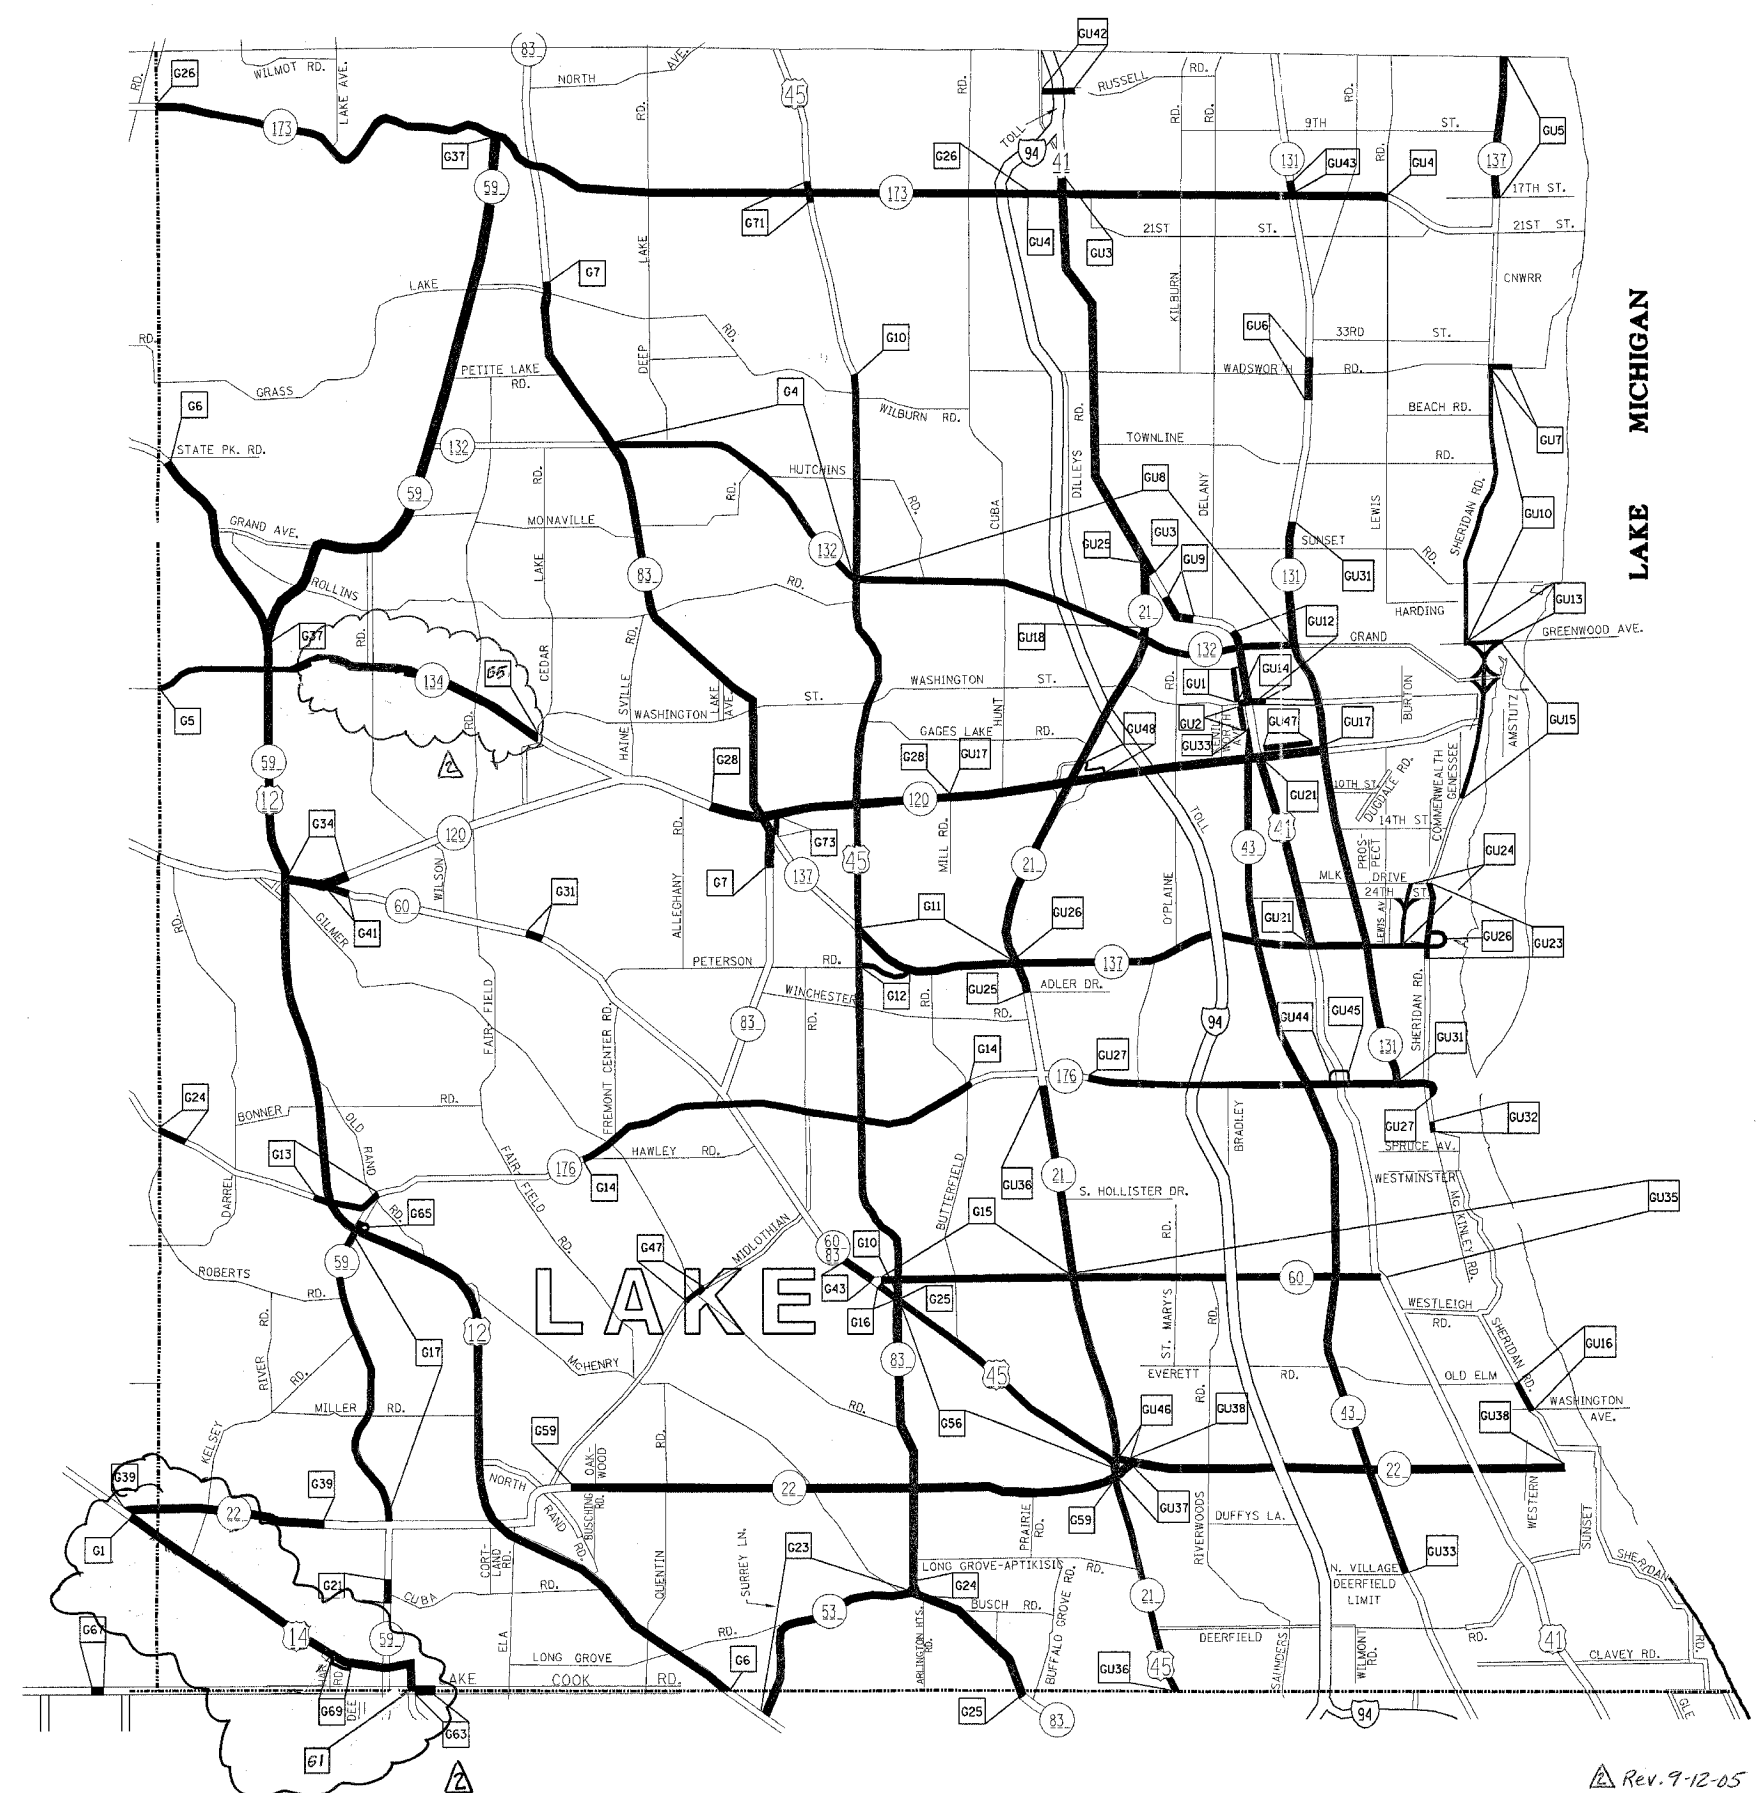

- DISTRICT NO. 1
- STATE HIGHWAYS & EXPRESSWAYS WITHIN STATE JURISDICTION (EXCEPT TOLLWAYS)
 - STATE HIGHWAYS & EXPRESSWAYS TO BE CLEANED
 - FUTURE HIGHWAYS
 - VARIOUS AGENCIES HIGHWAYS

REVISIONS	
NAME	DATE


ILLINOIS DEPARTMENT OF TRANSPORTATION
 ARTERIAL CLEANING
 LOCATION MAP
 LAKE COUNTY
 GRAYSLAKE AND GURNEE TEAM SECTIONS

SCALE: 1"=1.5 MILES
 DATE: 7/21/2005

DRAWN BY
 CHECKED BY

Rev. 9-12-05

m127988aa.m32: 14: 37: 20 07/21/2005
 7/21/2005
 c:\projects\m127988\m127988a.m32

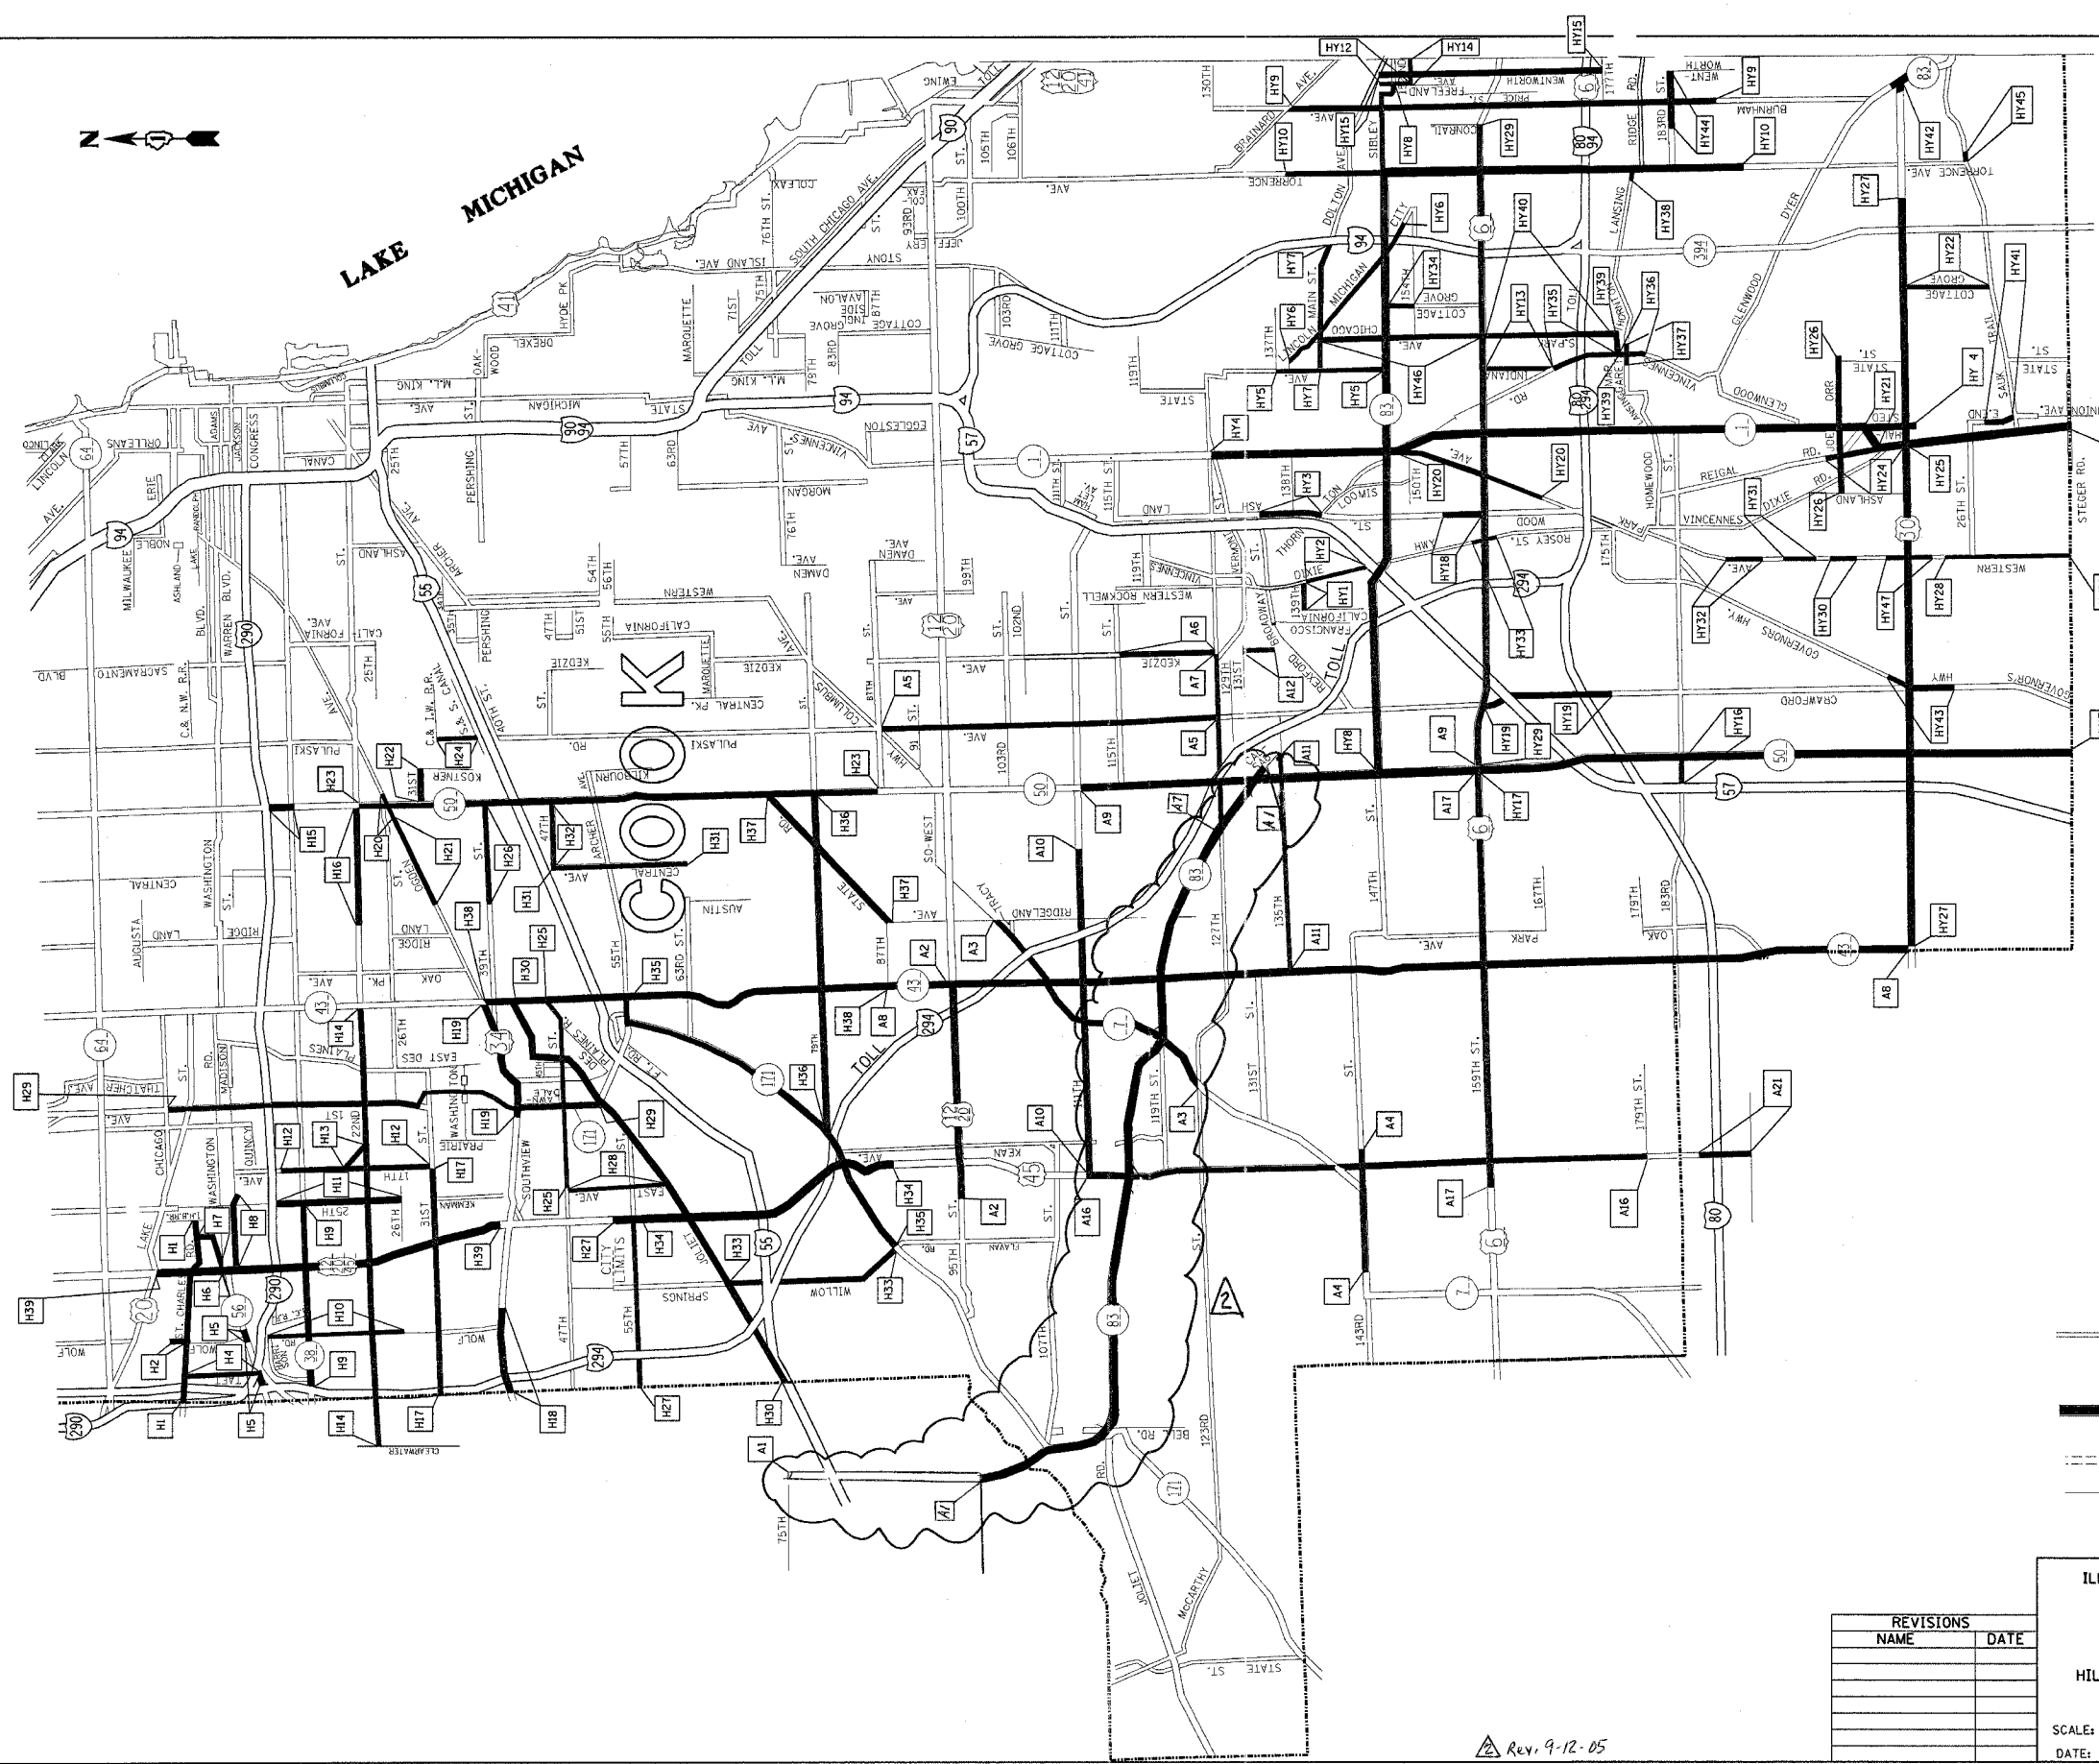

F.A. RITE.	SECTION	COUNTY	TOTAL SHEETS	SHEET NO.
VAR.	2004-090 I	VARIOUS	21	16
STA.		TO STA.		
FED. ROAD DIST. NO.	ILLINOIS	FED. AID PROJECT		

CONTRACT NO. 62830

TEAM SECTION	KEY LOCATIONS
HILLSIDE	H1-H39
ALSIP	A1-A21
HARVEY	HY1-HY47

- DISTRICT NO. 1
- STATE HIGHWAYS & EXPRESSWAYS WITHIN STATE JURISDICTION (EXCEPT TOLLWAYS)
 - STATE HIGHWAYS & EXPRESSWAYS TO BE CLEANED
 - FUTURE HIGHWAYS
 - VARIOUS AGENCIES HIGHWAYS

ILLINOIS DEPARTMENT OF TRANSPORTATION
 ARTERIAL CLEANING
 LOCATION MAP
 COOK COUNTY SOUTH OF
 ILL. RTE. 64 (NORTH AVE.)
 HILLSIDE, ALSIP AND HARVEY TEAM SECTIONS

SCALE: 1"=3 MILES
 DATE: 7/21/2005


DRAWN BY:
 CHECKED BY:

REVISIONS	
NAME	DATE

Rev. 9-12-05

F. A. RTE.	SECTION	COUNTY	TOTAL SHEETS	SHEET NO.
VAR.	2004-090 I	VARIOUS	21	18
STA.		TO STA.		
FED. ROAD DIST. NO.	MILEAGE	FED. AID PROJECT		

CONTRACT NO. 62830

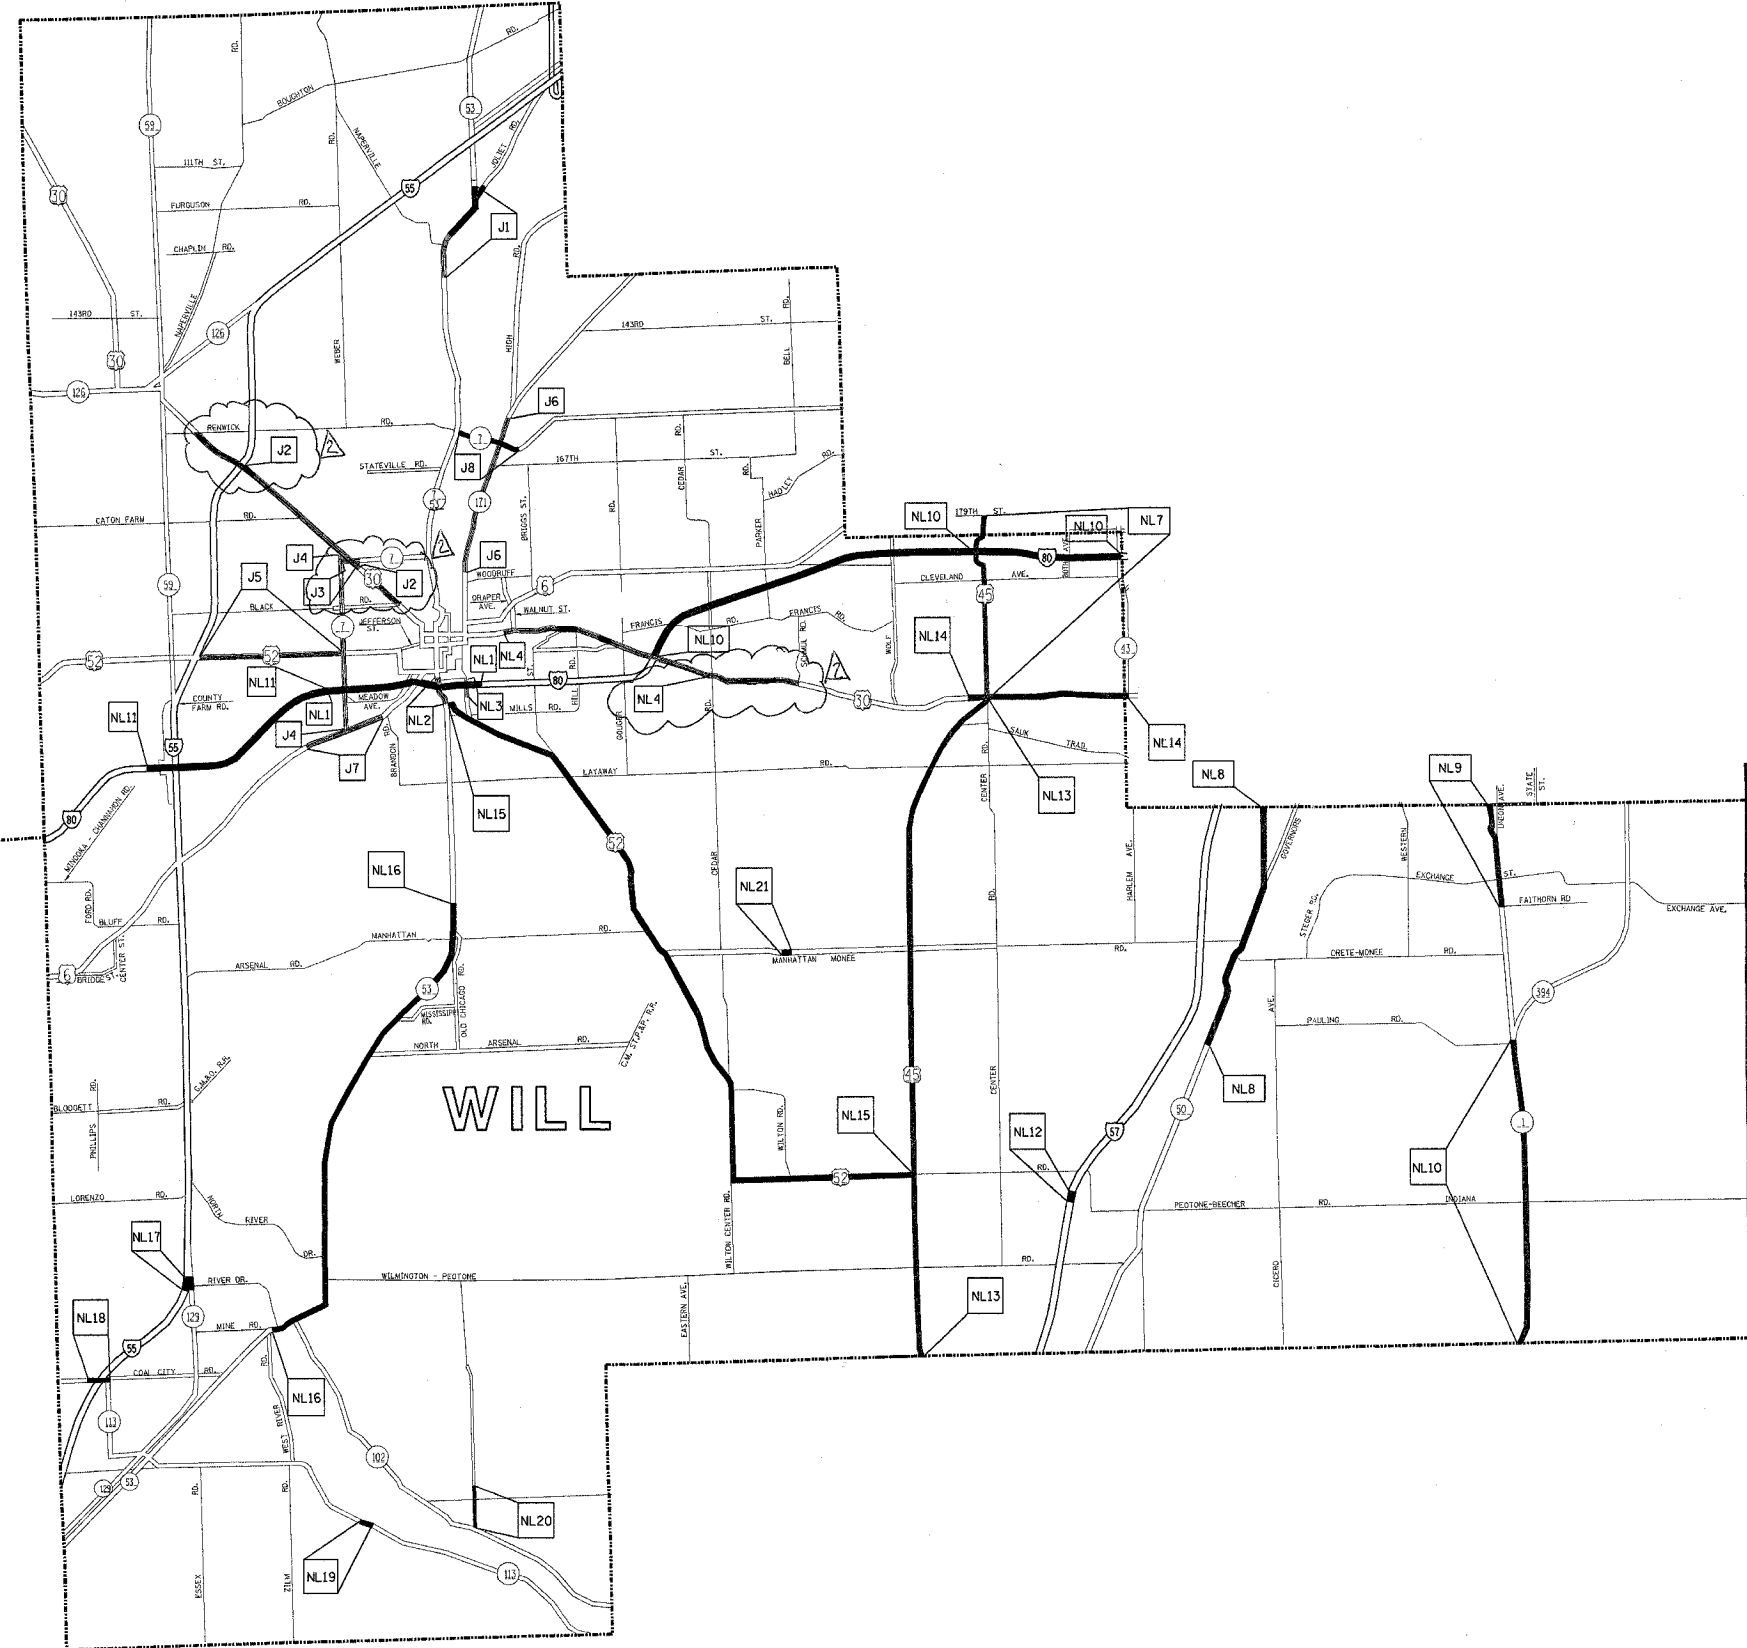

TEAM SECTION	KEY LOCATIONS
JOLIET	J1 - J8
NEW LENOX	NL1 - NL21

- DISTRICT NO. 1
- STATE HIGHWAYS & EXPRESSWAYS WITHIN STATE JURISDICTION (EXCEPT TOLLWAYS)
 - STATE HIGHWAYS & EXPRESSWAYS TO BE CLEANED
 - FUTURE HIGHWAYS
 - VARIOUS AGENCIES HIGHWAYS

ILLINOIS DEPARTMENT OF TRANSPORTATION
 ARTERIAL CLEANING
 LOCATION MAP
 WILL COUNTY
 JOLIET AND NEW LENOX TEAM SECTION

REVISIONS	
NAME	DATE

SCALE: 1"=2 MILES
 DATE: 7/21/2005
 DRAWN BY: CADD
 CHECKED BY:

Rev. 9-12-05