


F. A. RYL.	SECTION	COUNTY	TOTAL SHEETS	SHEET NO.
VAR.	2004-090 I	VARIOUS	21	18
STA.		TO STA.		
FED. ROAD DIST. NO.	MILEAGE	FED. AID PROJECT		

CONTRACT NO. 62830

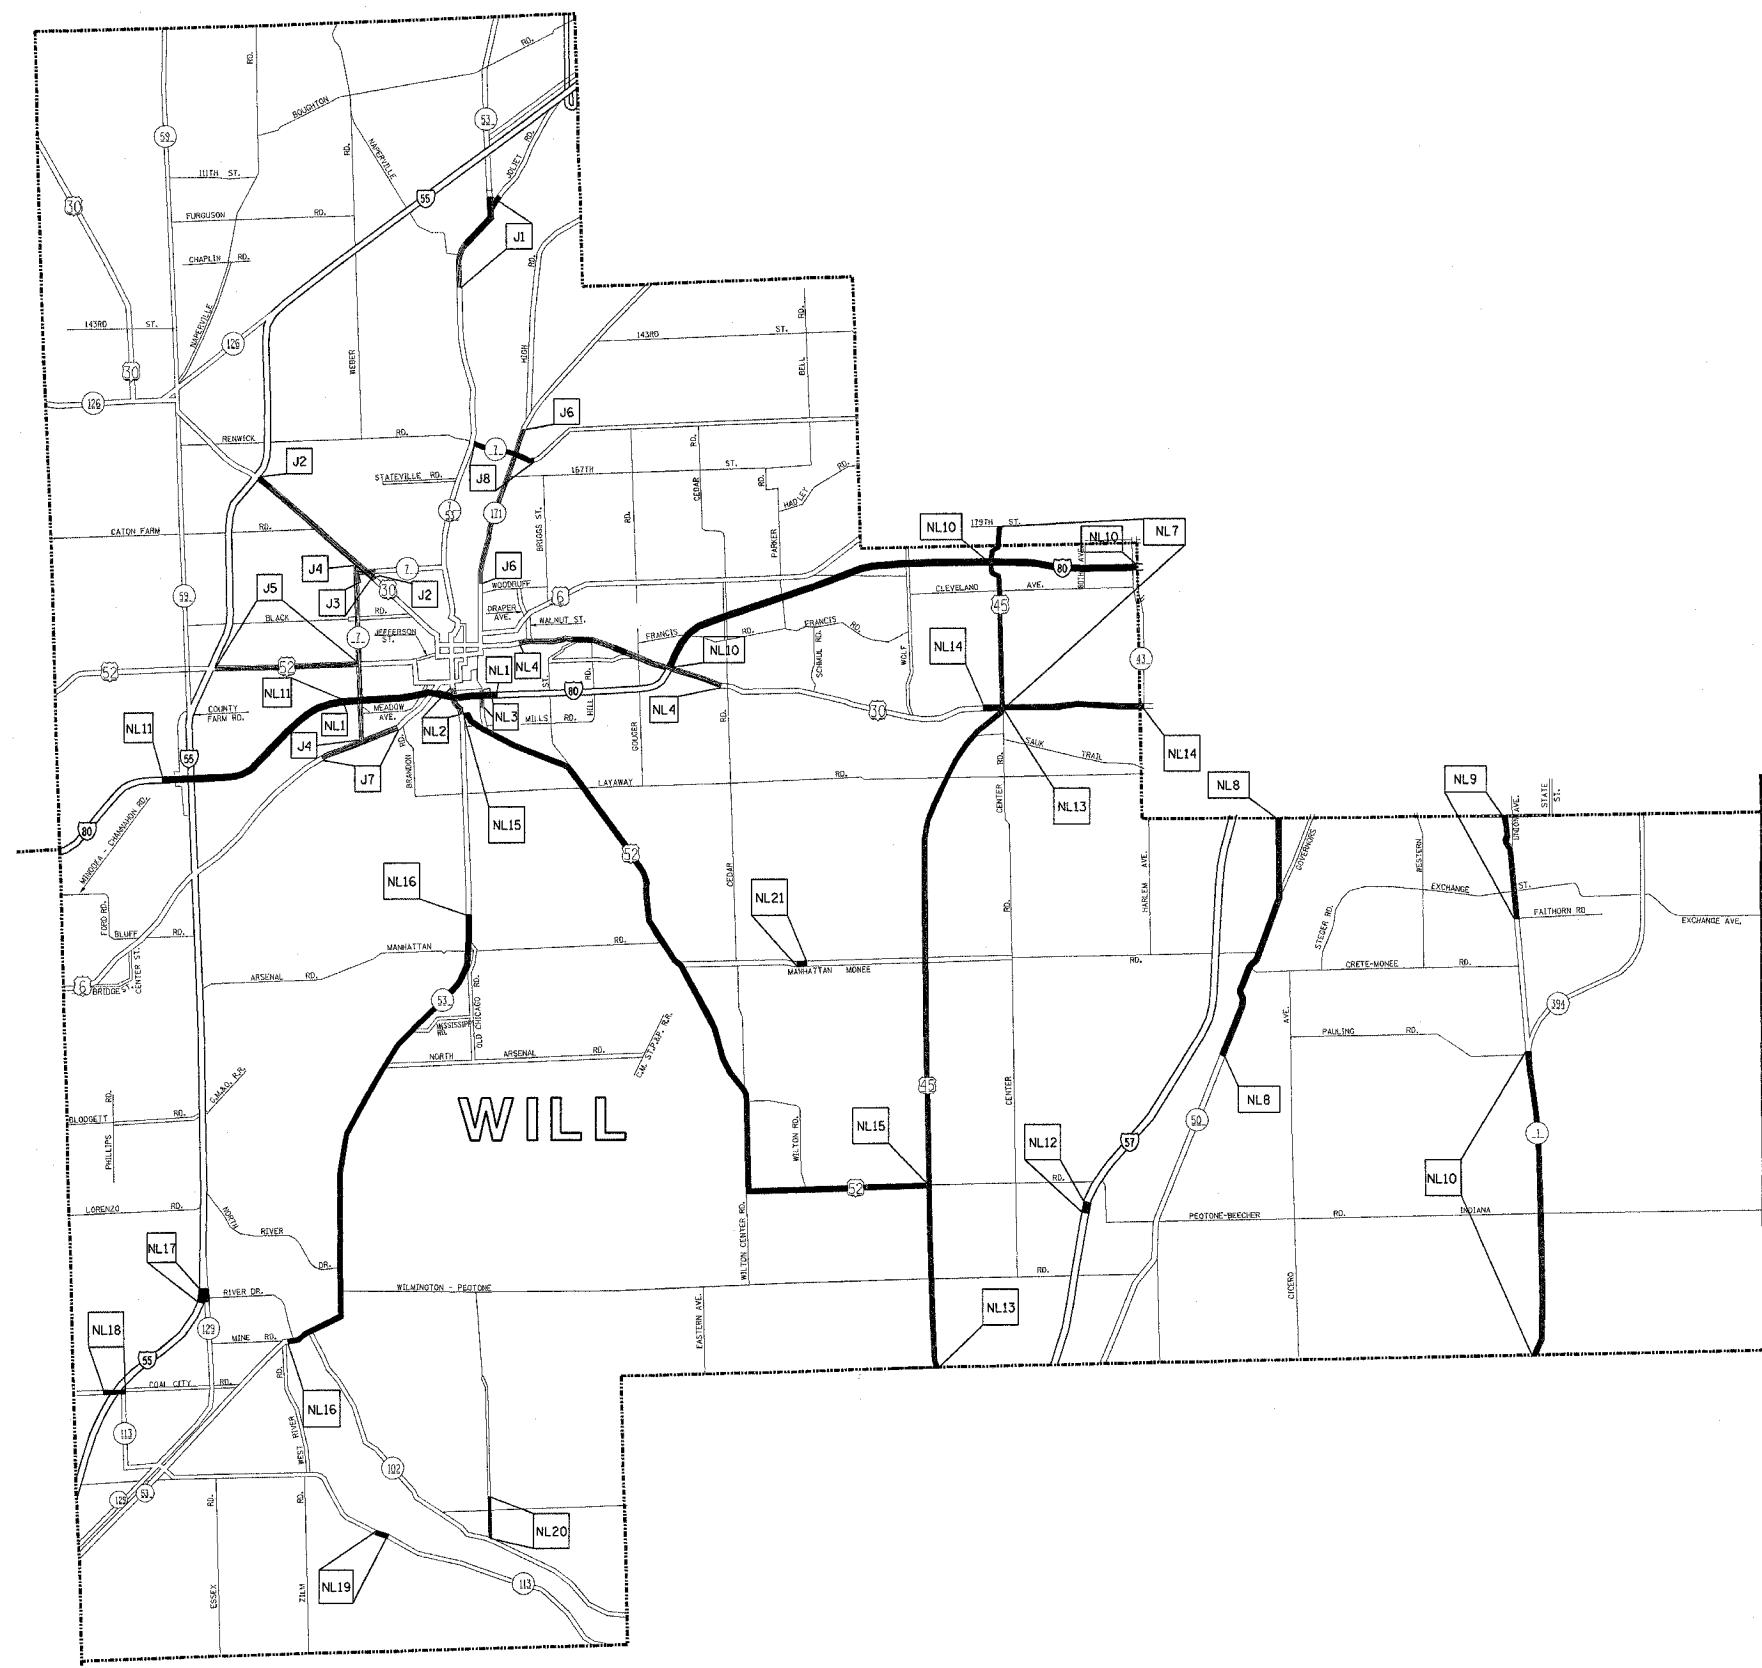

<b>TEAM SECTION</b>	<b>KEY LOCATIONS</b>
JOLIET	J1 - J8
NEW LENNOX	NL1 - NL21

- DISTRICT NO. 1
- STATE HIGHWAYS & EXPRESSWAYS WITHIN STATE JURISDICTION (EXCEPT TOLLWAYS)
  - STATE HIGHWAYS & EXPRESSWAYS TO BE CLEANED
  - FUTURE HIGHWAYS
  - VARIOUS AGENCIES HIGHWAYS

ILLINOIS DEPARTMENT OF TRANSPORTATION

ARTERIAL CLEANING  
LOCATION MAP  
WILL COUNTY  
JOLIET AND NEW LENOX TEAM SECTION

SCALE: 1"=2 MILES  
DATE: 7/21/2005

DRAWN BY: CADD  
CHECKED BY:

REVISIONS	
NAME	DATE

7/21/2005  
c:\projects\m127988\m127988aa.m32  
VI-WILL

ML17/9898a.mxd: 14:13:14 07/14/2005