


ROUTE	SECTION	COUNTY	TOTAL SHEETS	SHEET NUMBER
Various	2004-089I	COOK	27	9

CONTRACT 62833

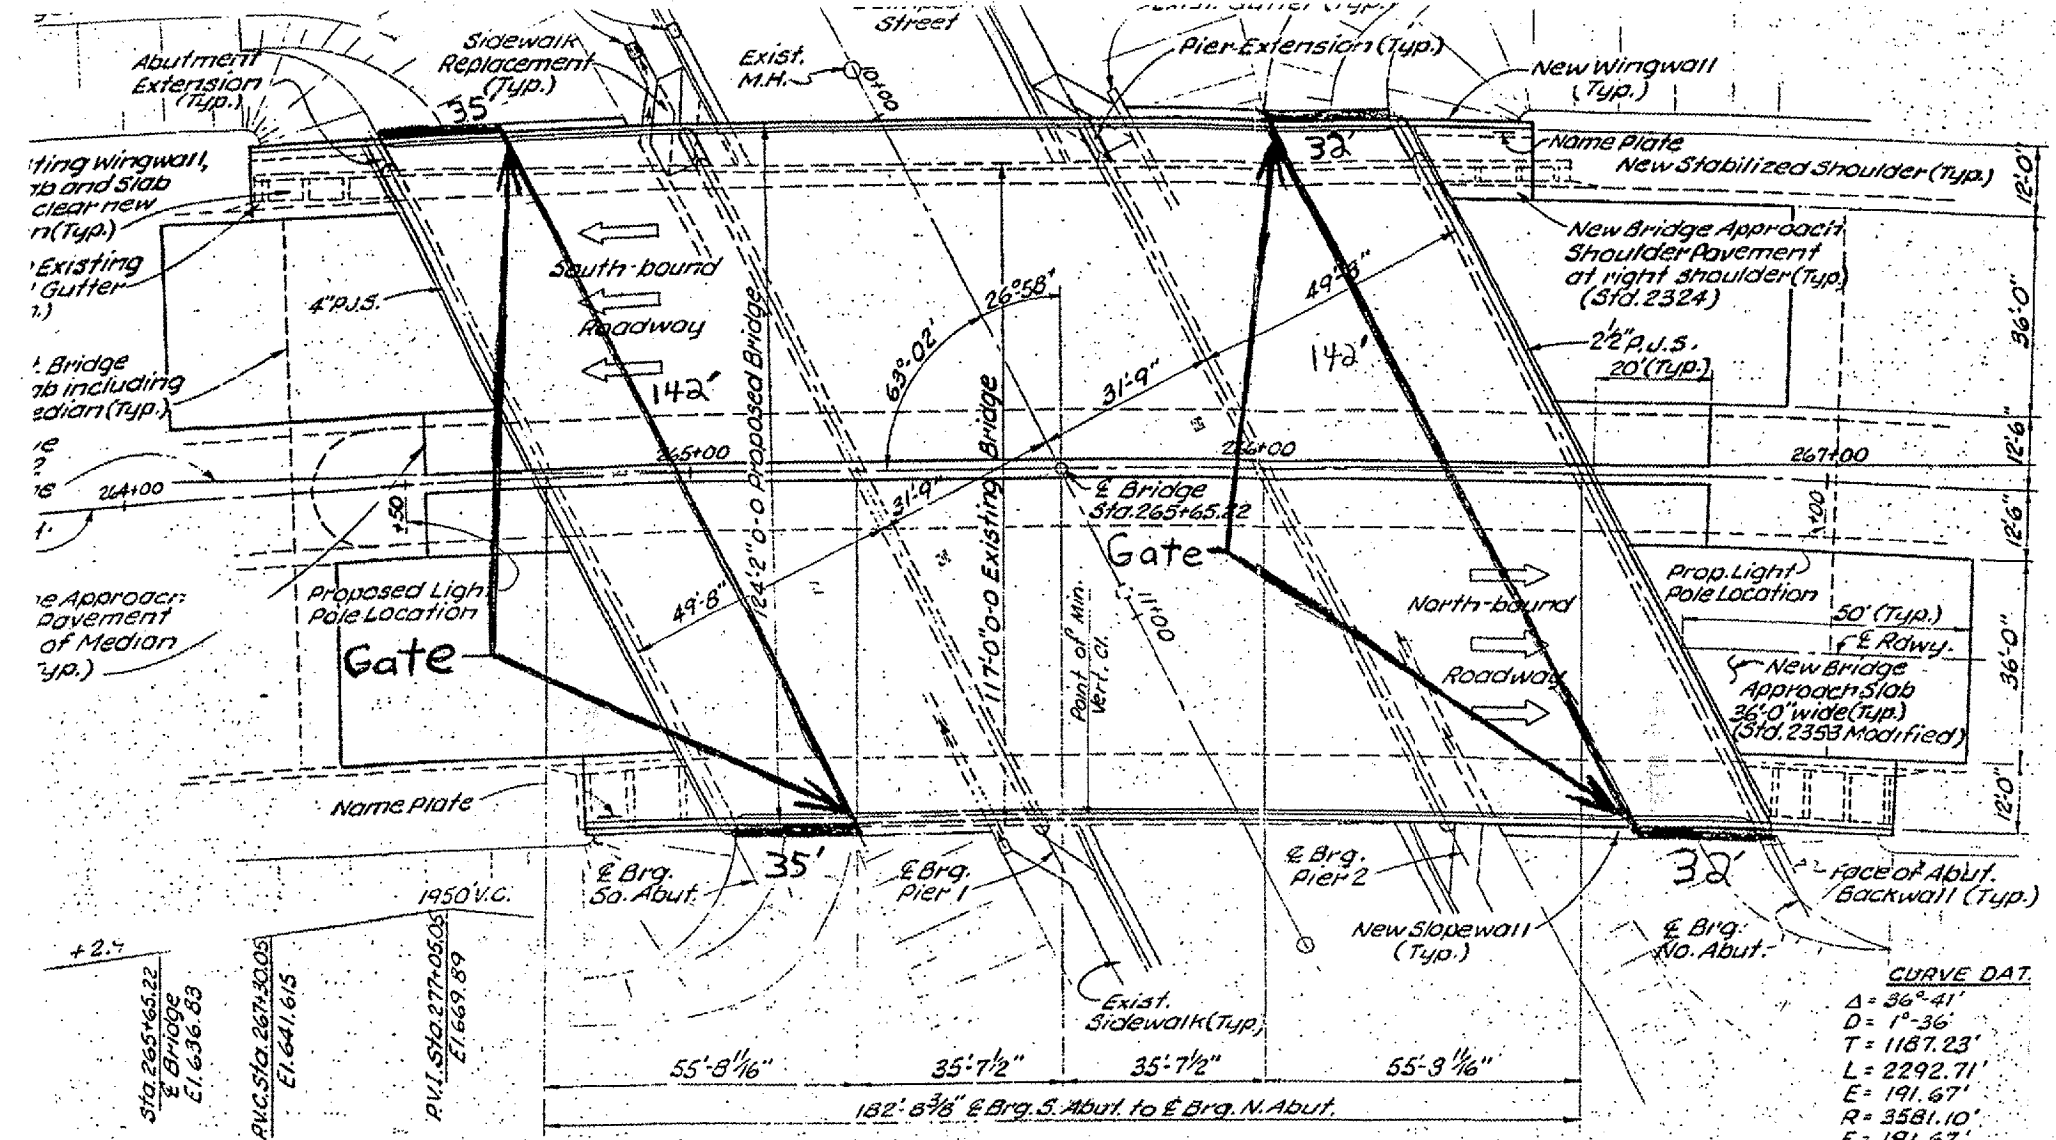

PROFILE EDENS EXPRESSWAY
along Median edges of Roadway


0.00%	350' V.C.	+3.50%
P.V.I. Sta. 9+70.00 Ei. 616.60	P.V.C. Sta. 10+75.00 Ei. 616.60	P.V.I. Sta. 12+50.00 Ei. 616.60
Sta. 265+65.22 Ei. 636.83	P.V.I. Sta. 277+05.03 Ei. 641.615	P.V.I. Sta. 277+05.03 Ei. 641.615

PROFILE & SIMPSON STREET

PLAN
This is an alteration plan. For details of existing bridge, see original plans by Cook Co. Highway Dept.

CURVE DATA
 $\Delta = 36^\circ-41'$
 $D = 1^\circ-36'$
 $T = 1187.23'$
 $L = 2292.71'$
 $E = 191.67'$
 $R = 3581.10'$
 $E = 191.67'$
 $Super = 0.038/ft.$
 $P.I. Sta. 260+96.20 N$

LOCATION NO. 1

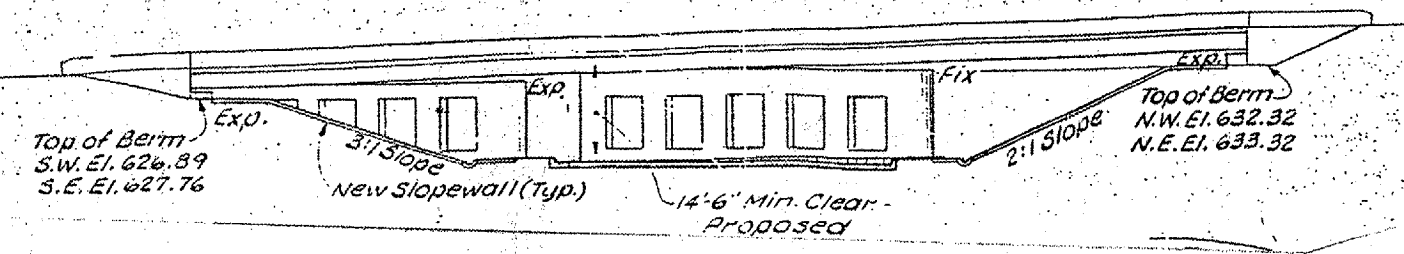

016-0105
 I94 (Edens)/Golf Rd
 410 LF of 8' fence
 4 Ea gate