


ROUTE Various	SECTION 2004-089I	COUNTY COOK	TOTAL SHEETS 27	SHEET NUMBER 17
------------------	----------------------	----------------	--------------------	--------------------


CONTRACT 62833

SN/ 016-0160

**NOTES:**  
 Reinforcement bars indicated thus 26 #5... etc.  
 scales 26 lines of bars with 6 lengths per line.  
 Bars designated (E) shall be epoxy coated.  
 For Section B-B, Section C-C, Parapet Elevation, Tubular Floor Drain Details & Bill of Material See Sheet No. 59 of 530  
 For Drainage Scupper Special Details see sheet No. 529 of 530

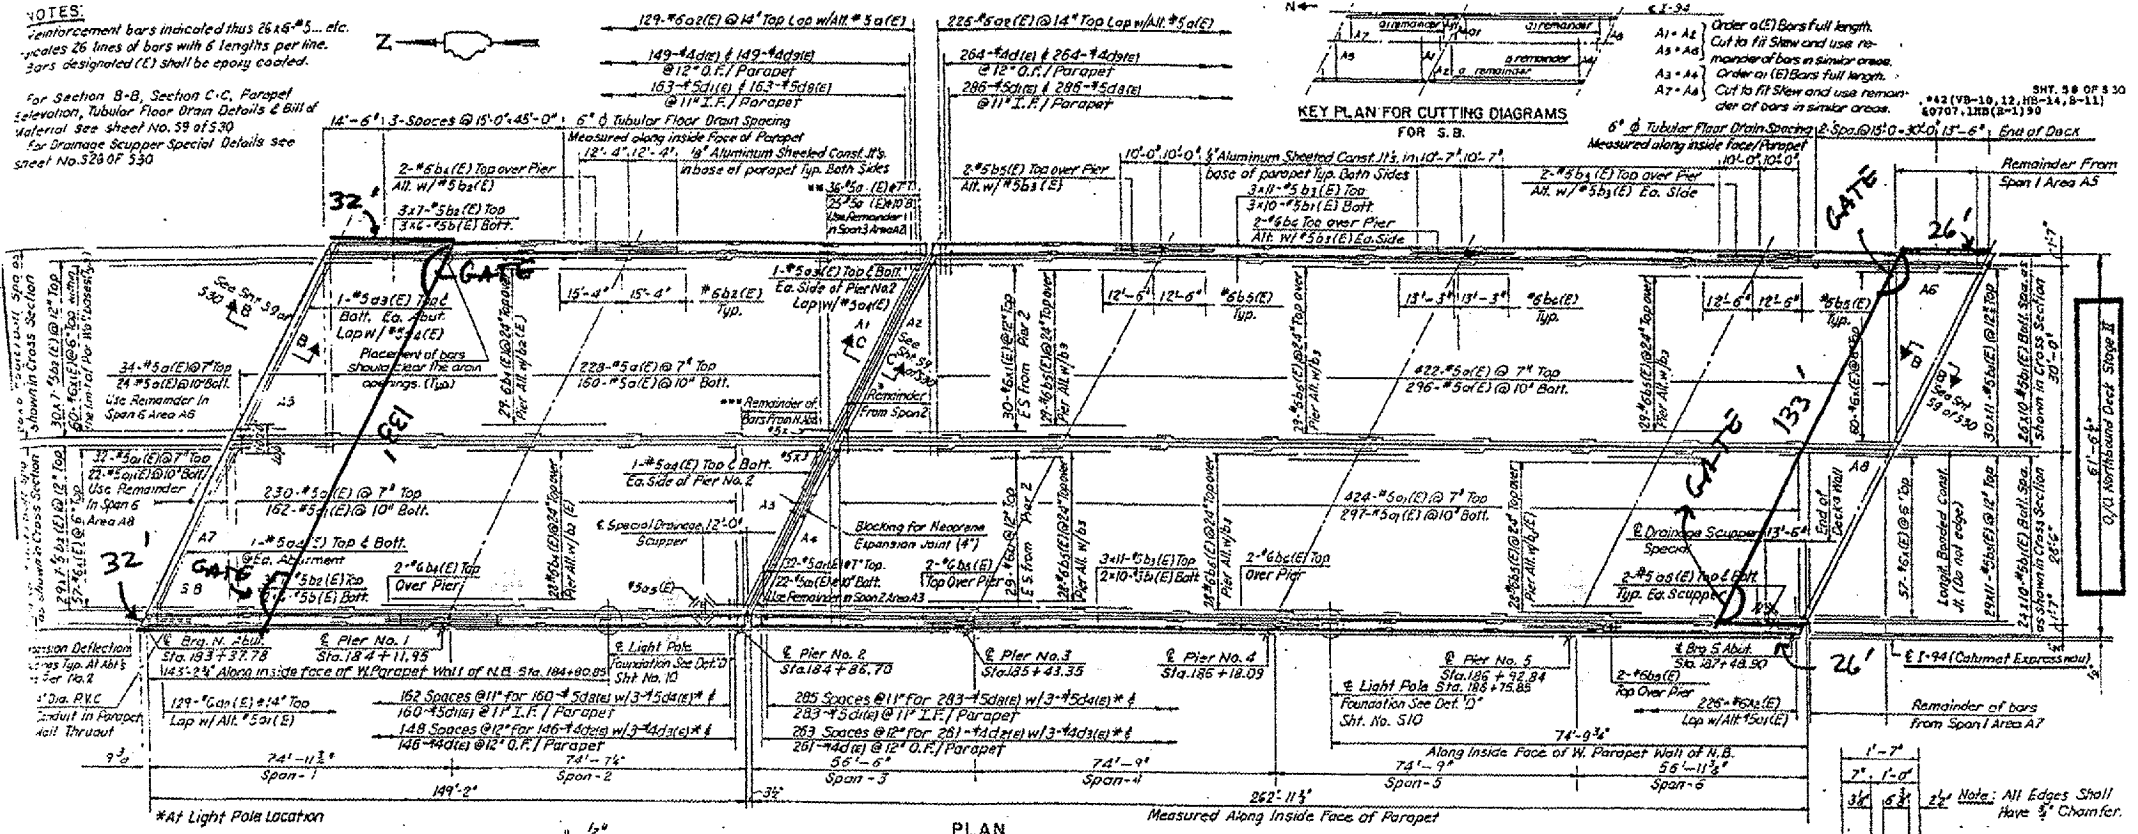

LOCATION NO. 9

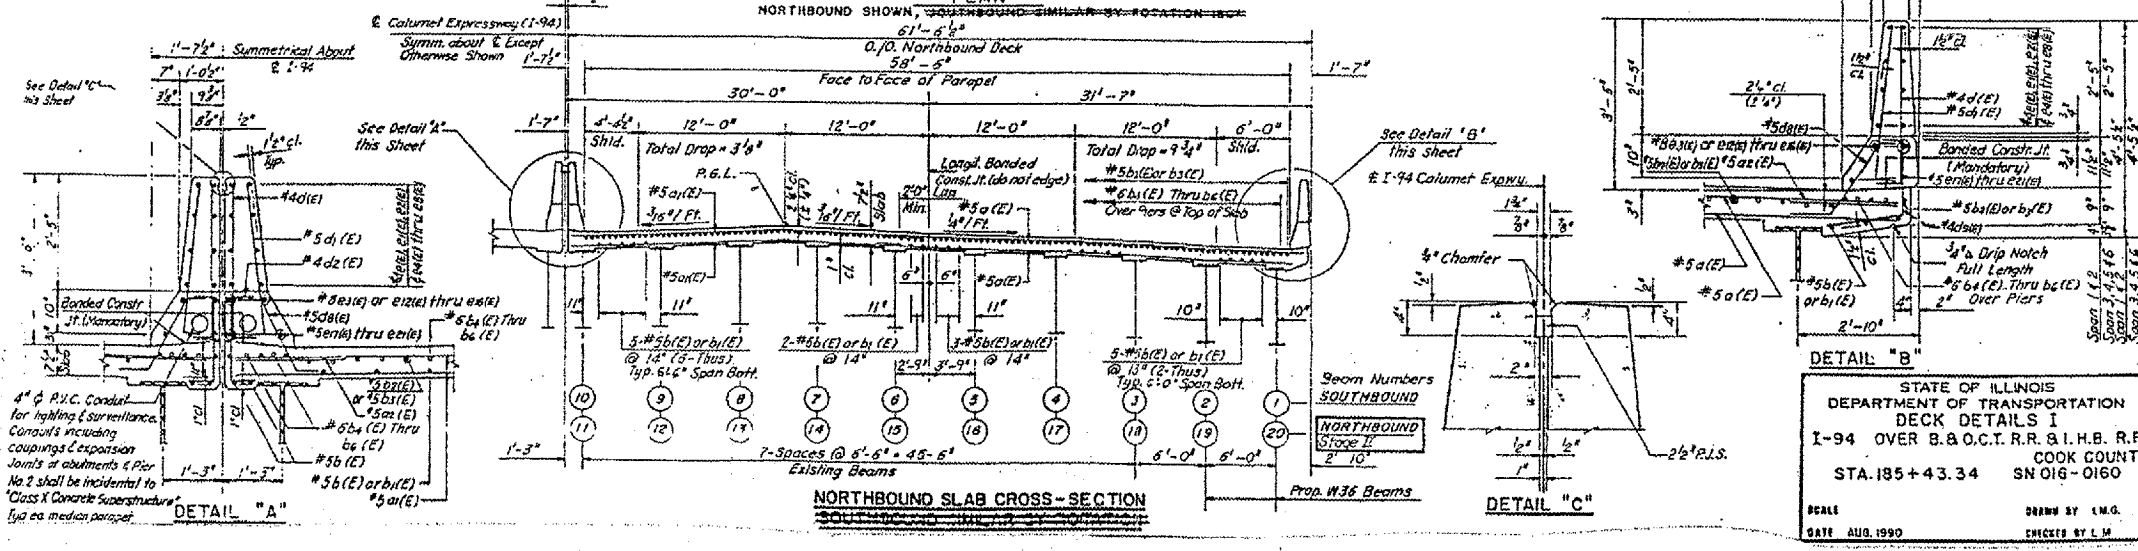

STATE OF ILLINOIS  
 DEPARTMENT OF TRANSPORTATION  
 DECK DETAILS I  
 I-94 OVER B.&O.C.T. R.R. & I.H.B. R.R.  
 COOK COUNTY  
 STA. 185+43.34 SN 016-0160  
 SCALE: DRAWN BY L.M.G.  
 DATE: AUG. 1990 CHECKED BY L.M.