


ROUTE	SECTION	COUNTY	TOTAL SHEETS	SHEET NUMBER
Various	2004-0891	COOK	27	25

CONTRACT 62833

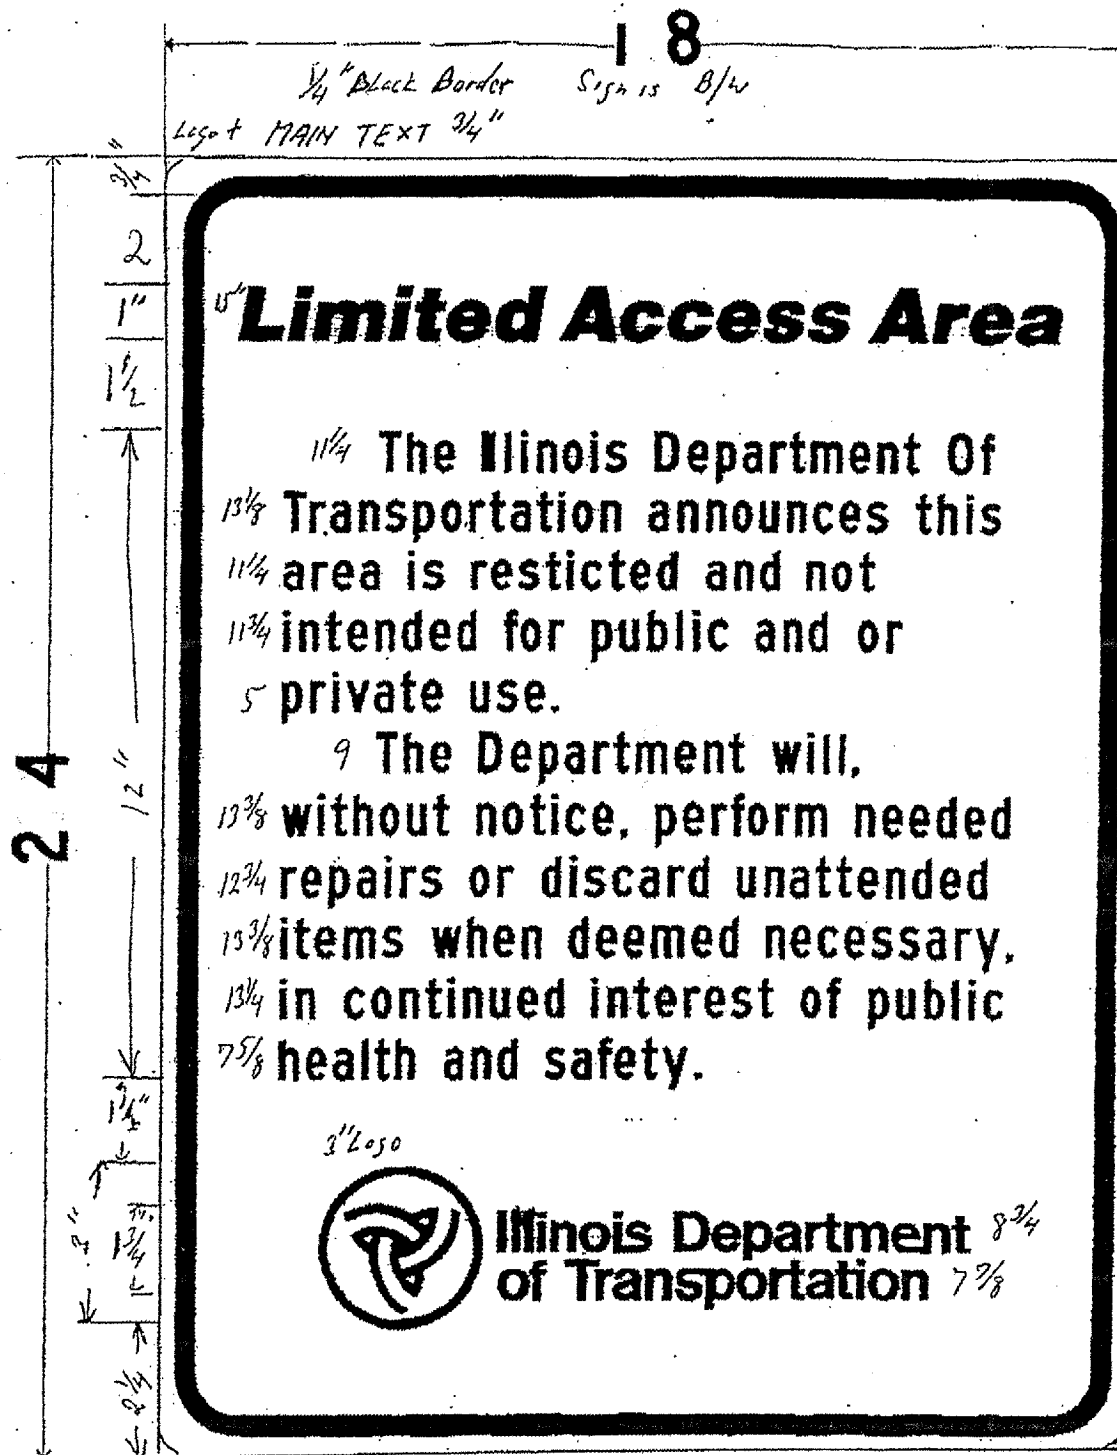

**SIGN LAYOUT**