
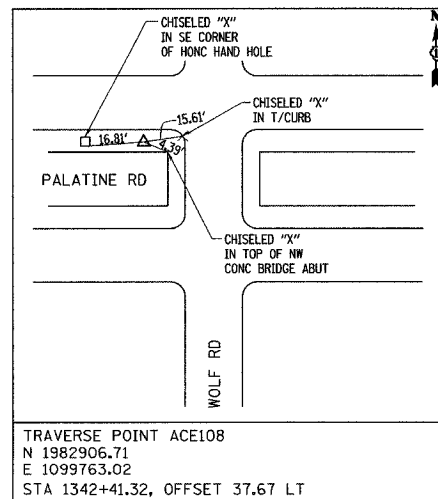


F.A.P. RTE.	SECTION	COUNTY	TOTAL SHEETS	SHEET NO.
305	2004-108 BR	COOK	72	13

CONTRACT NO. 62878

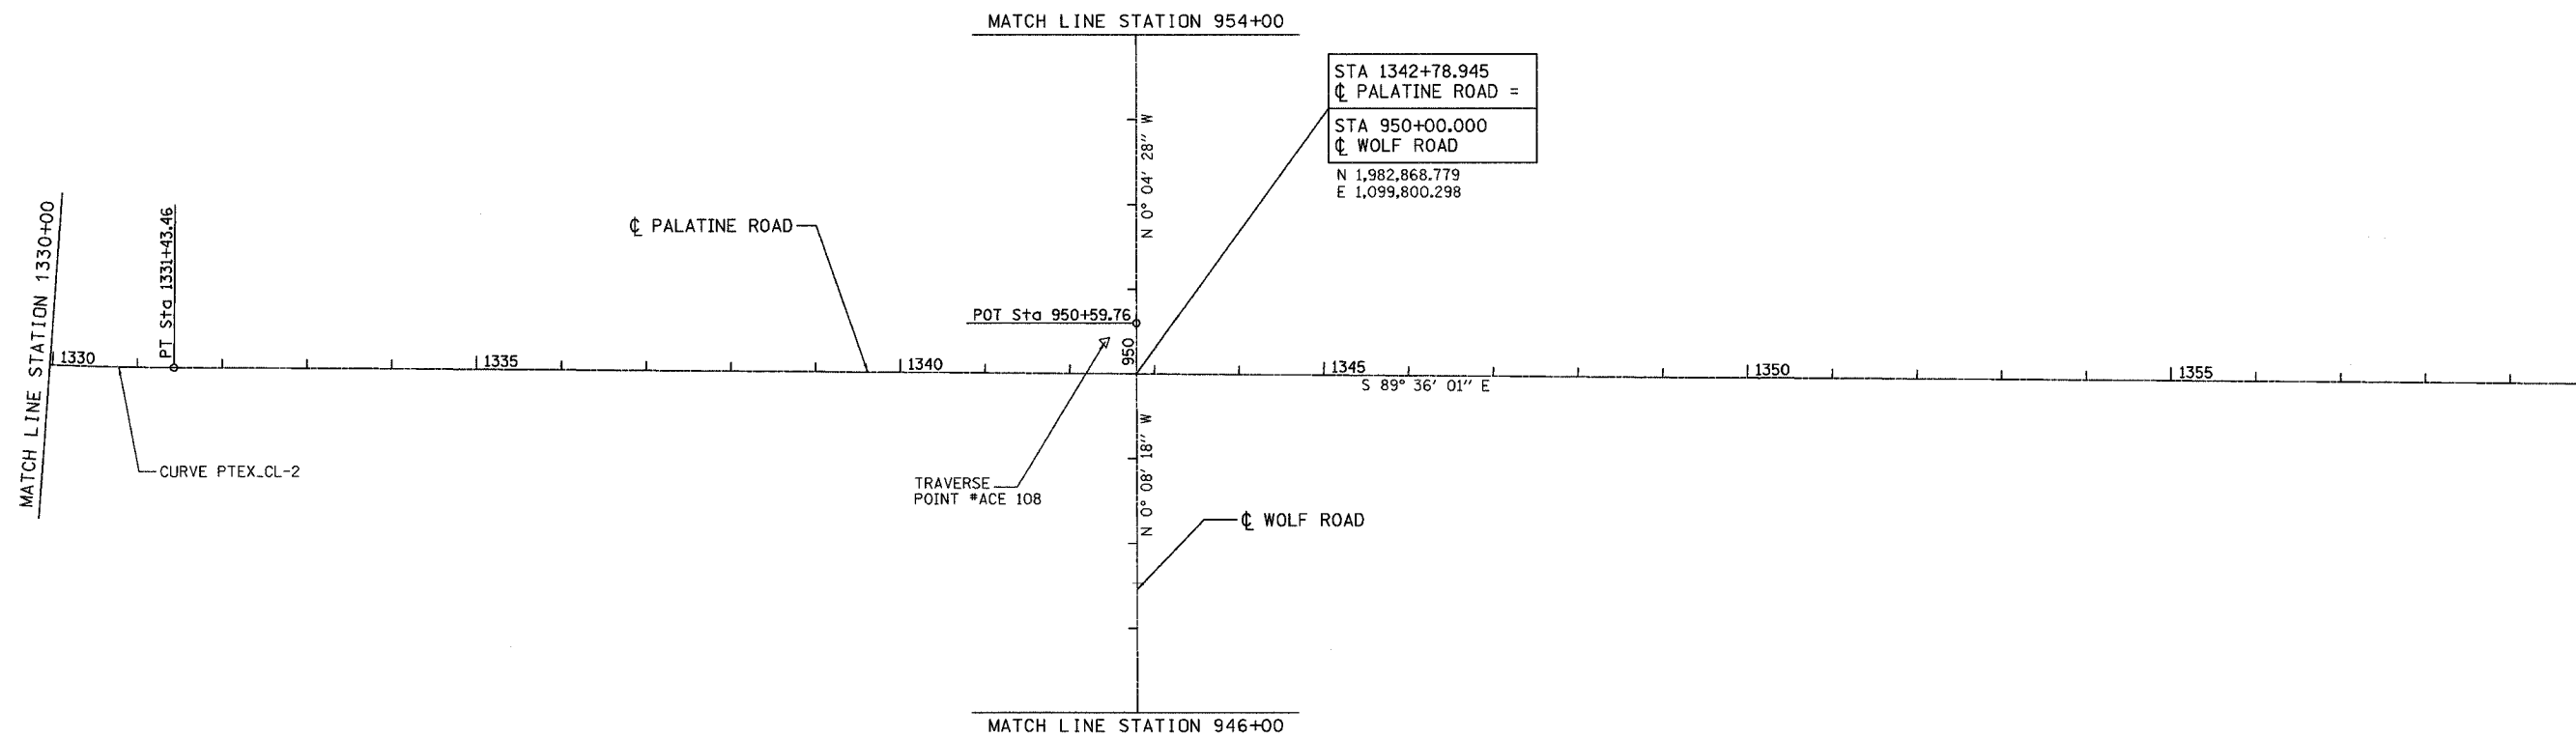

TRVERSE POINT TIE DIAGRAMS  
(NOT TO SCALE)

REVISIONS	
NAME	DATE

ILLINOIS DEPARTMENT OF TRANSPORTATION  
 PALATINE ROAD UNDER WCR, UNDER W. FRONTAGE RD.,  
 UNDER E. FRONTAGE RD. & UNDER WOLF RD.

**PALATINE ROAD  
 ALIGNMENT AND TIE PLAN**

SCALE: 1"=100'  
 DATE 02/05

DRAWN BY ACE/CAD  
 CHECKED BY TAE



11:38:35 PALATINE.DWG 02/05/2005 08:46:34 AM