
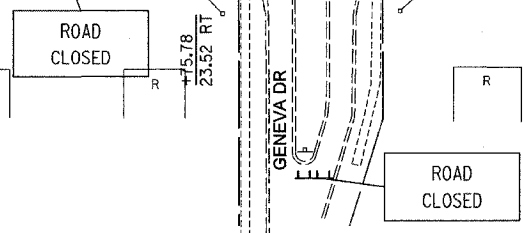
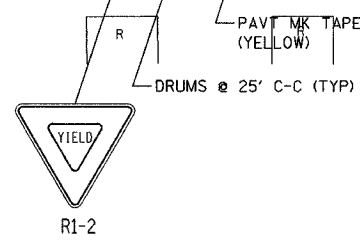
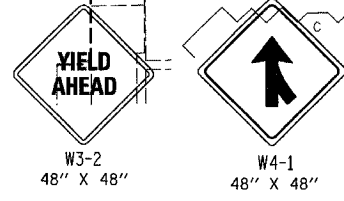
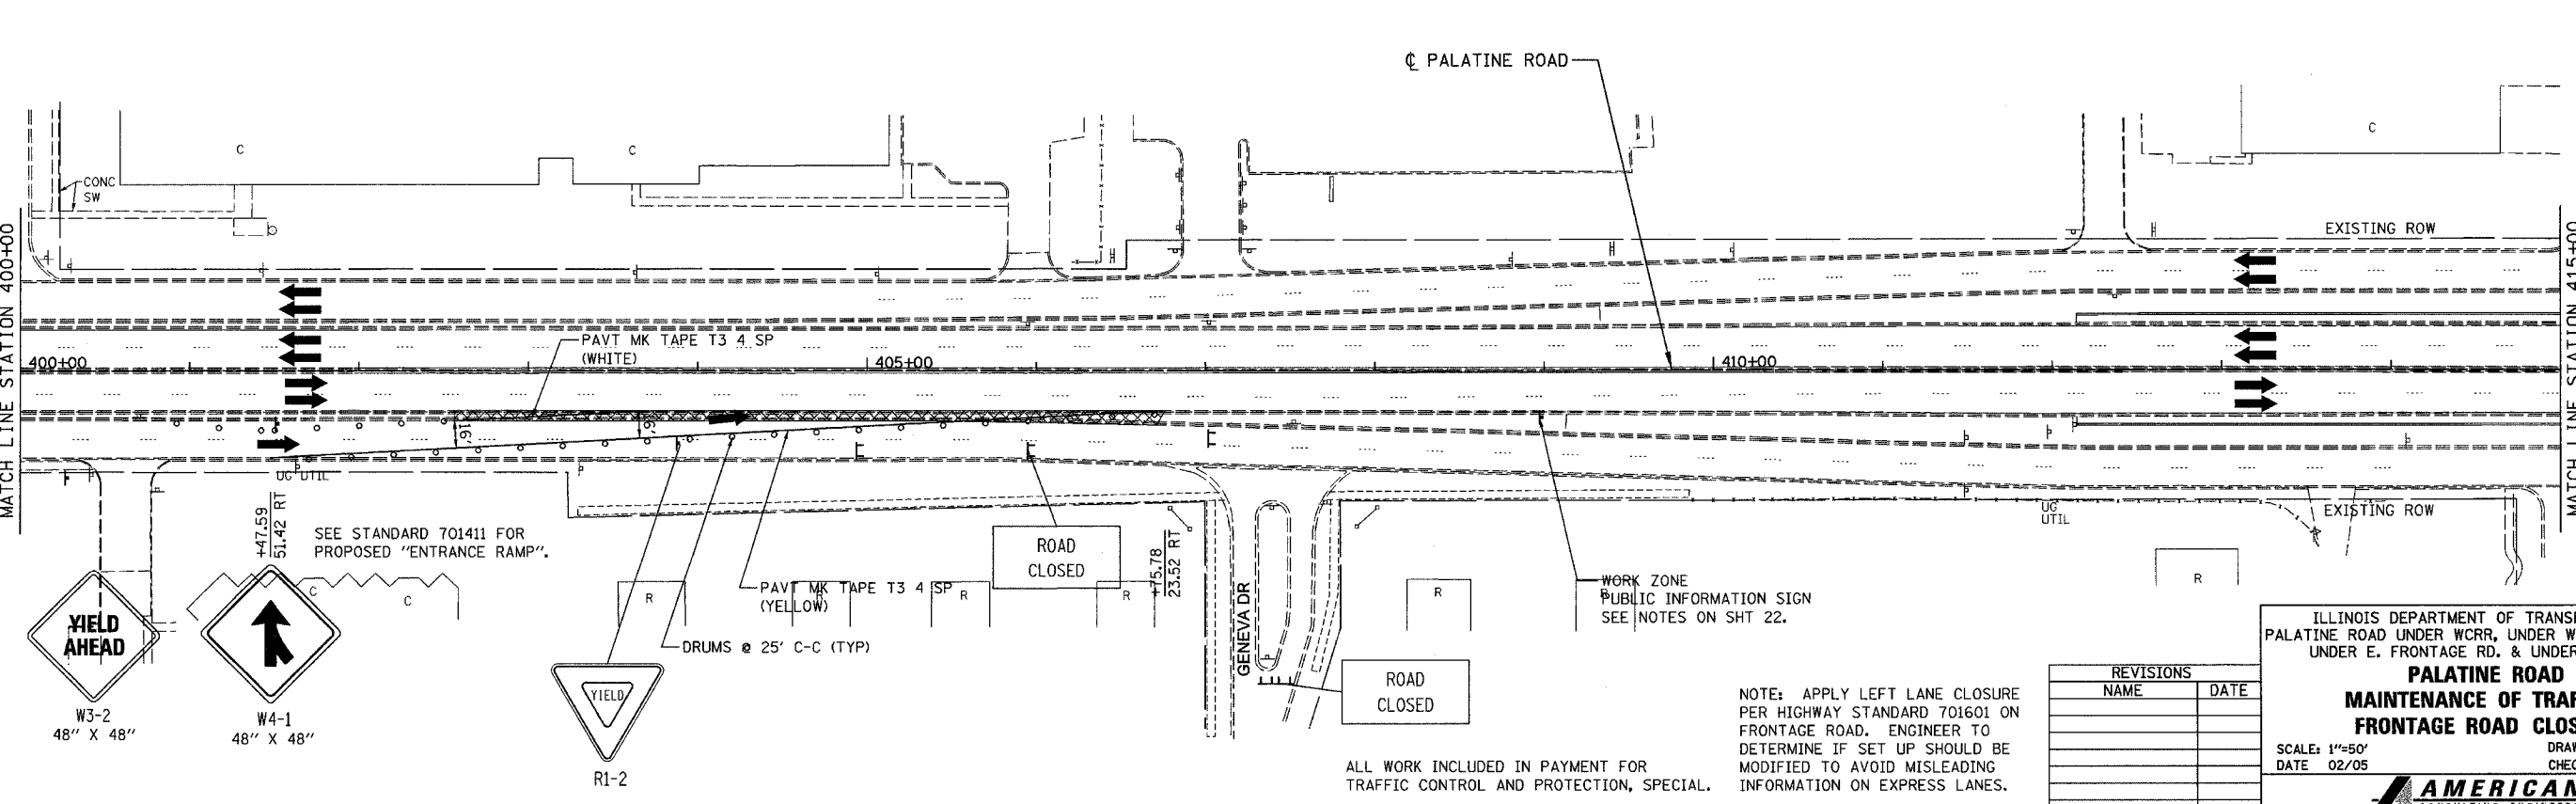
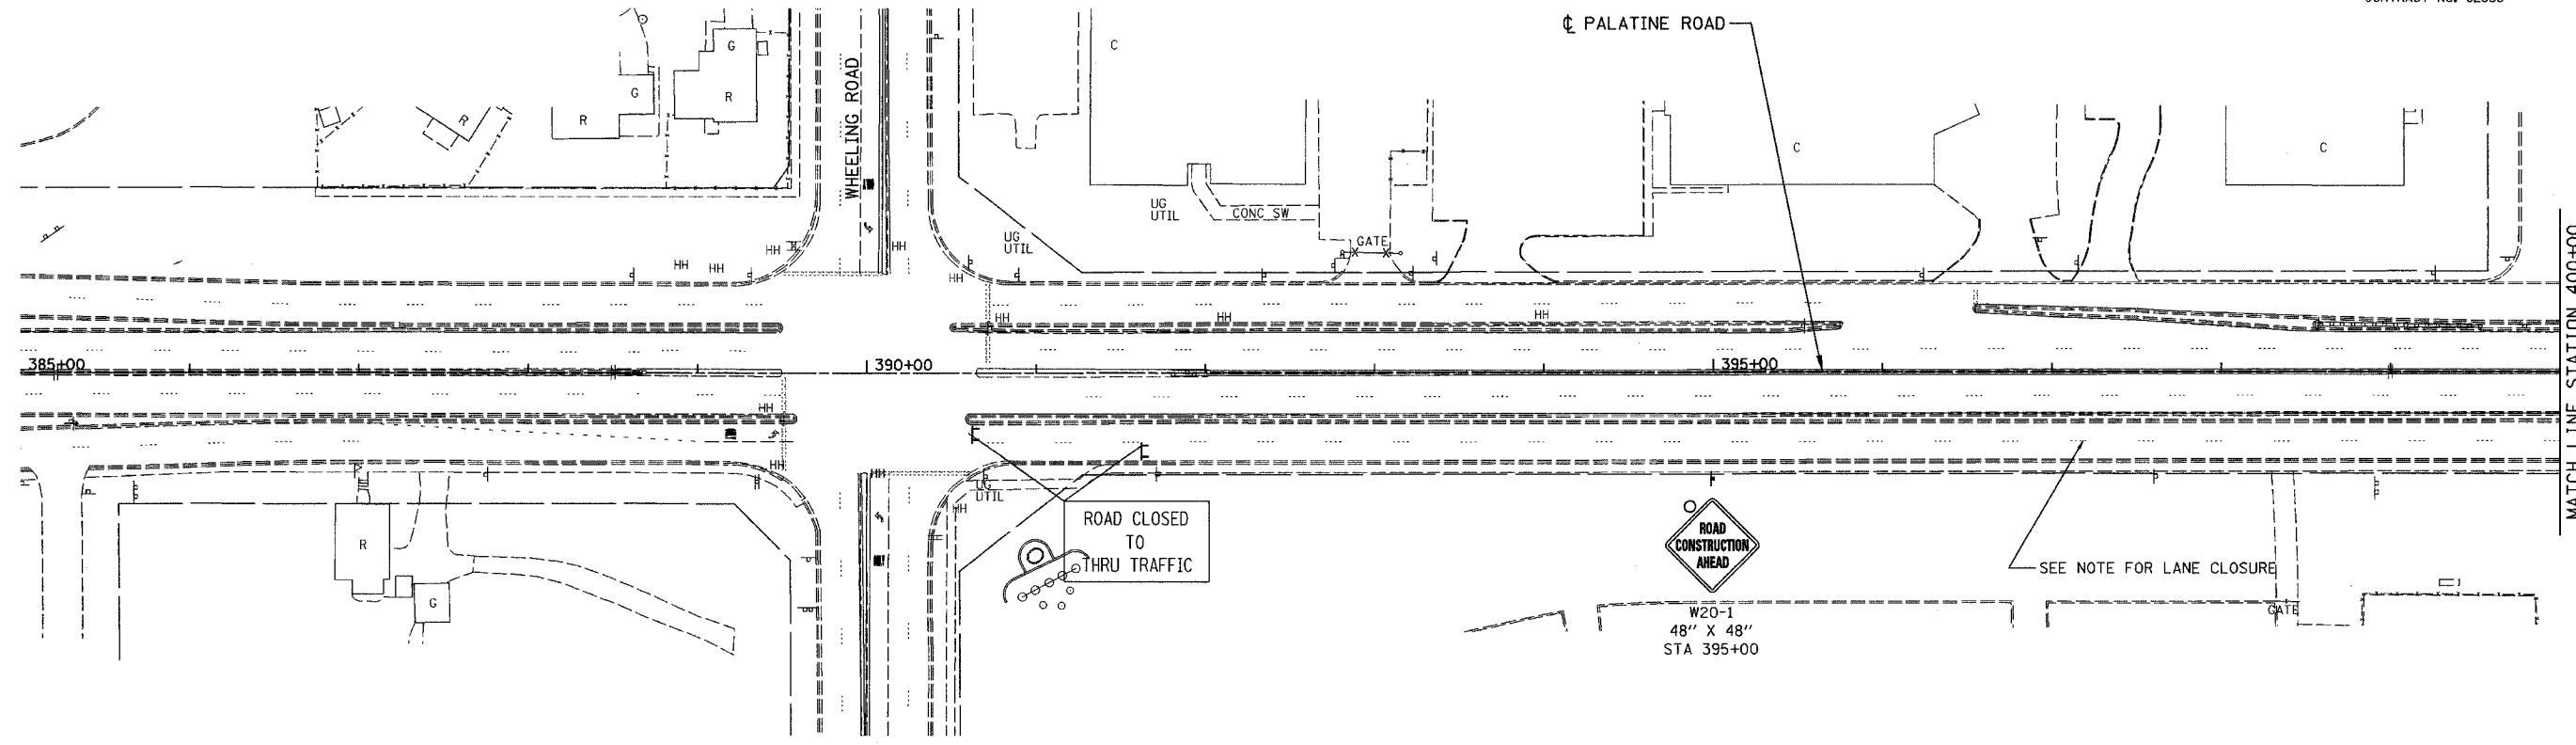


F.A.P. RTE.	SECTION	COUNTY	TOTAL SHEETS	SHEET NO.
305	2004-108 BR	COOK	72	19

CONTRACT NO. 62853

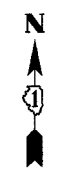

NOTE: APPLY LEFT LANE CLOSURE PER HIGHWAY STANDARD 701601 ON FRONTAGE ROAD. ENGINEER TO DETERMINE IF SET UP SHOULD BE MODIFIED TO AVOID MISLEADING INFORMATION ON EXPRESS LANES.

ALL WORK INCLUDED IN PAYMENT FOR TRAFFIC CONTROL AND PROTECTION, SPECIAL.

REVISIONS	
NAME	DATE

ILLINOIS DEPARTMENT OF TRANSPORTATION
 PALATINE ROAD UNDER WCRR, UNDER W. FRONTAGE RD.,
 UNDER E. FRONTAGE RD. & UNDER WOLF RD.

**PALATINE ROAD
 MAINTENANCE OF TRAFFIC
 FRONTAGE ROAD CLOSURE**

SCALE: 1"=50'
 DATE 02/05

DRAWN BY ACE/CAD
 CHECKED BY TAE

AMERICAN
 CONSULTING ENGINEERS