
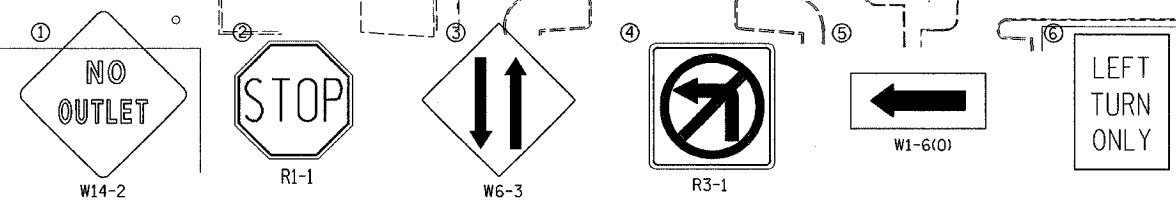
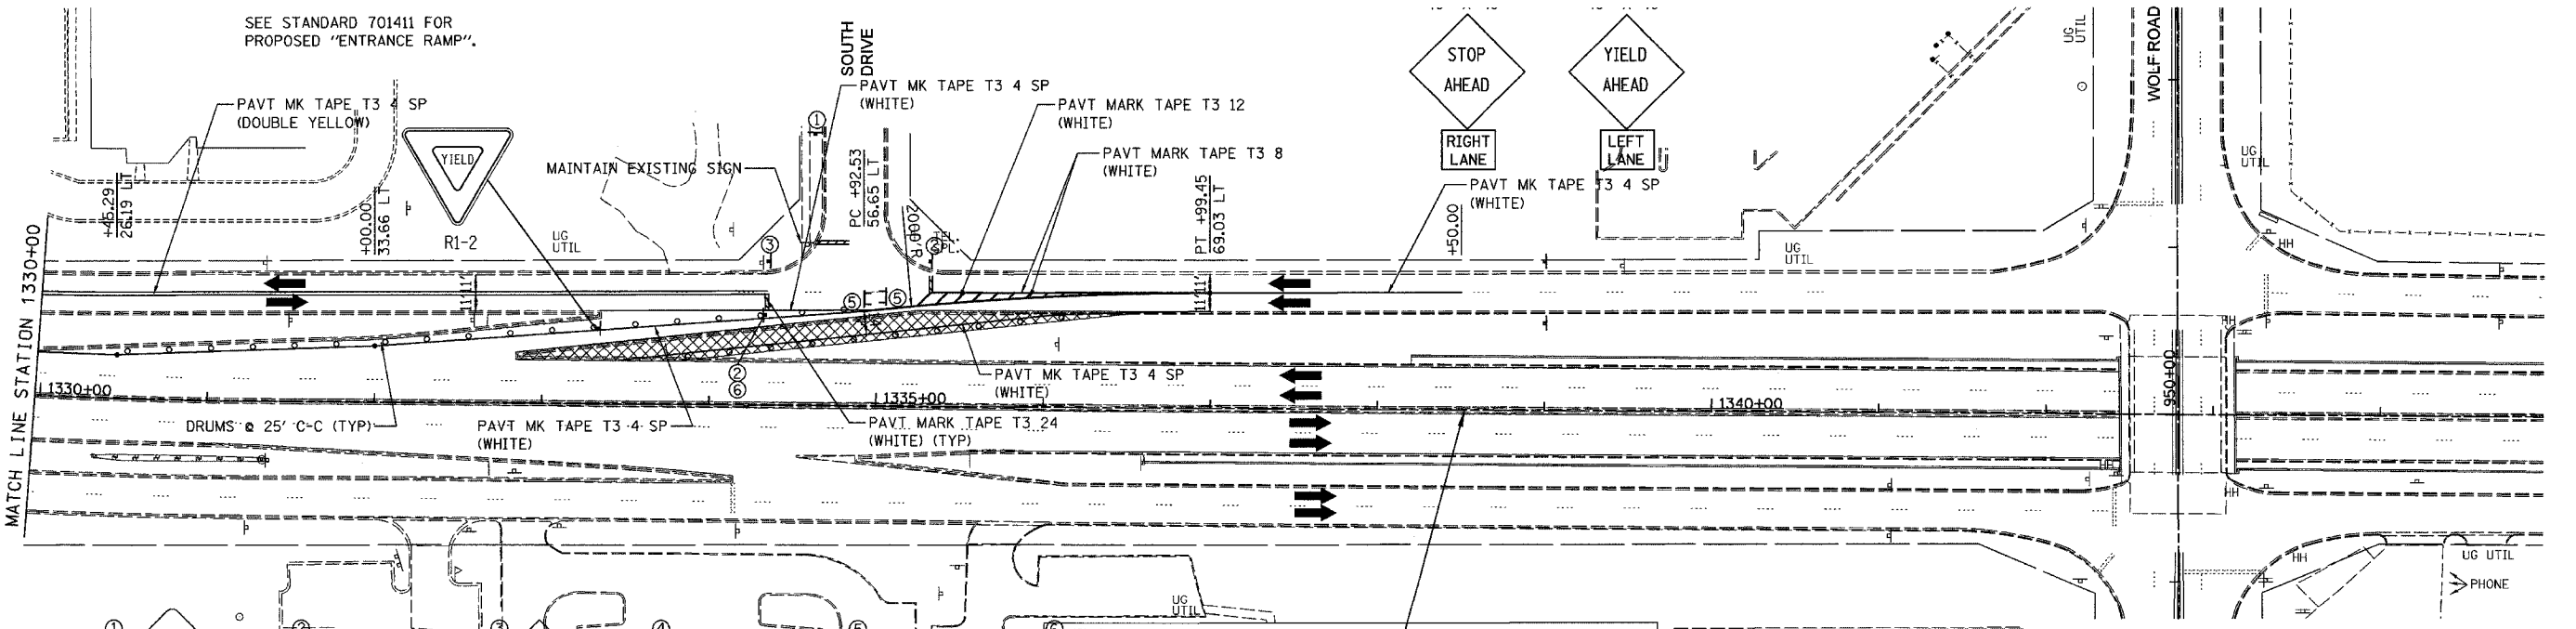


F.A.P. RTE.	SECTION	COUNTY	TOTAL SHEETS	SHEET NO.
305	2004-108 BR	COOK	72	20

CONTRACT NO. 62853
48" X 48"

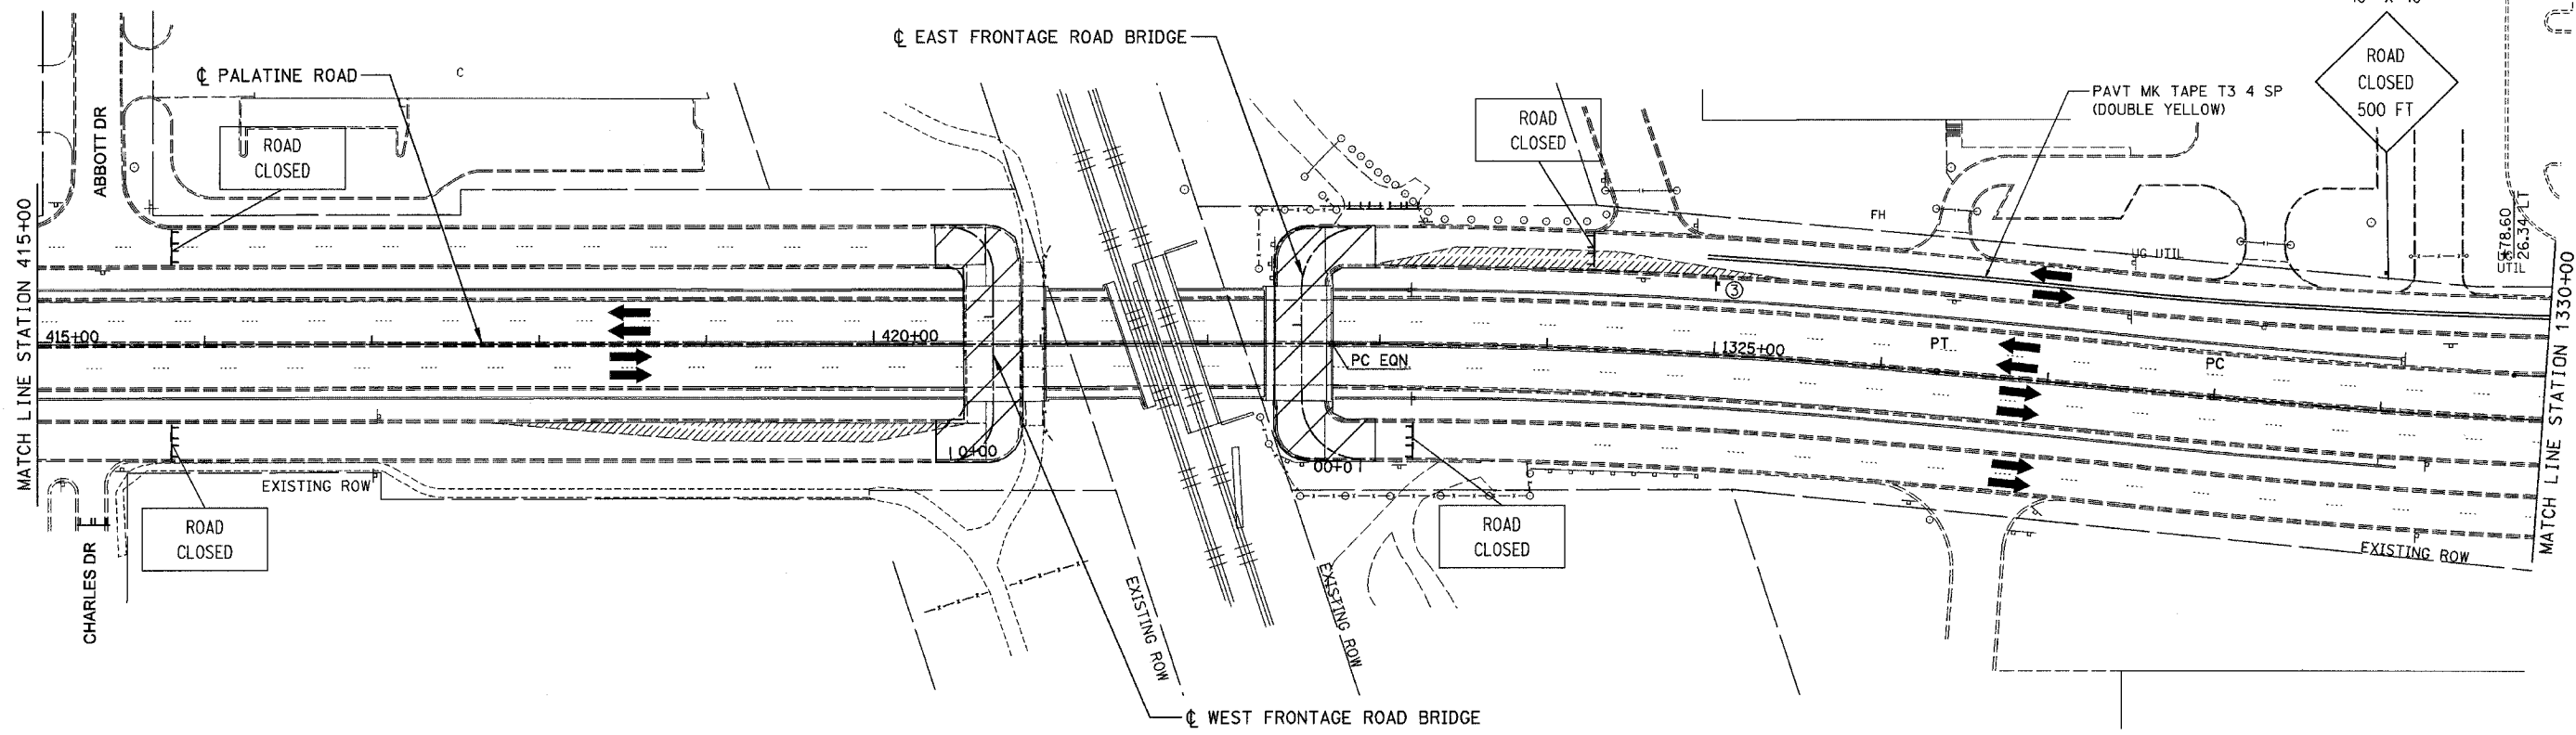

① PLACE THIS SIGN SOUTH OF INTERSECTION OF SOUTH DRIVE AND CAPITOL DRIVE.

REVISIONS	
NAME	DATE

ILLINOIS DEPARTMENT OF TRANSPORTATION
PALATINE ROAD UNDER WCR, UNDER W. FRONTAGE RD.,
UNDER E. FRONTAGE RD. & UNDER WOLF RD.

**PALATINE ROAD
MAINTENANCE OF TRAFFIC
FRONTAGE ROAD CLOSURE**

SCALE: 1"=50'
DATE: 02/05
DRAWN BY: ACE/CAD
CHECKED BY: TAE



ALL WORK INCLUDED IN PAYMENT FOR
TRAFFIC CONTROL AND PROTECTION, SPECIAL.

...023 PALATINE MAINT 02-05 01/09/2005 12:58:19 PM