


F.A.P. RTE.	SECTION	COUNTY	TOTAL SHEETS	SHEET NO.
305	2004-108 BR	COOK	72	25

CONTRACT NO. 62853

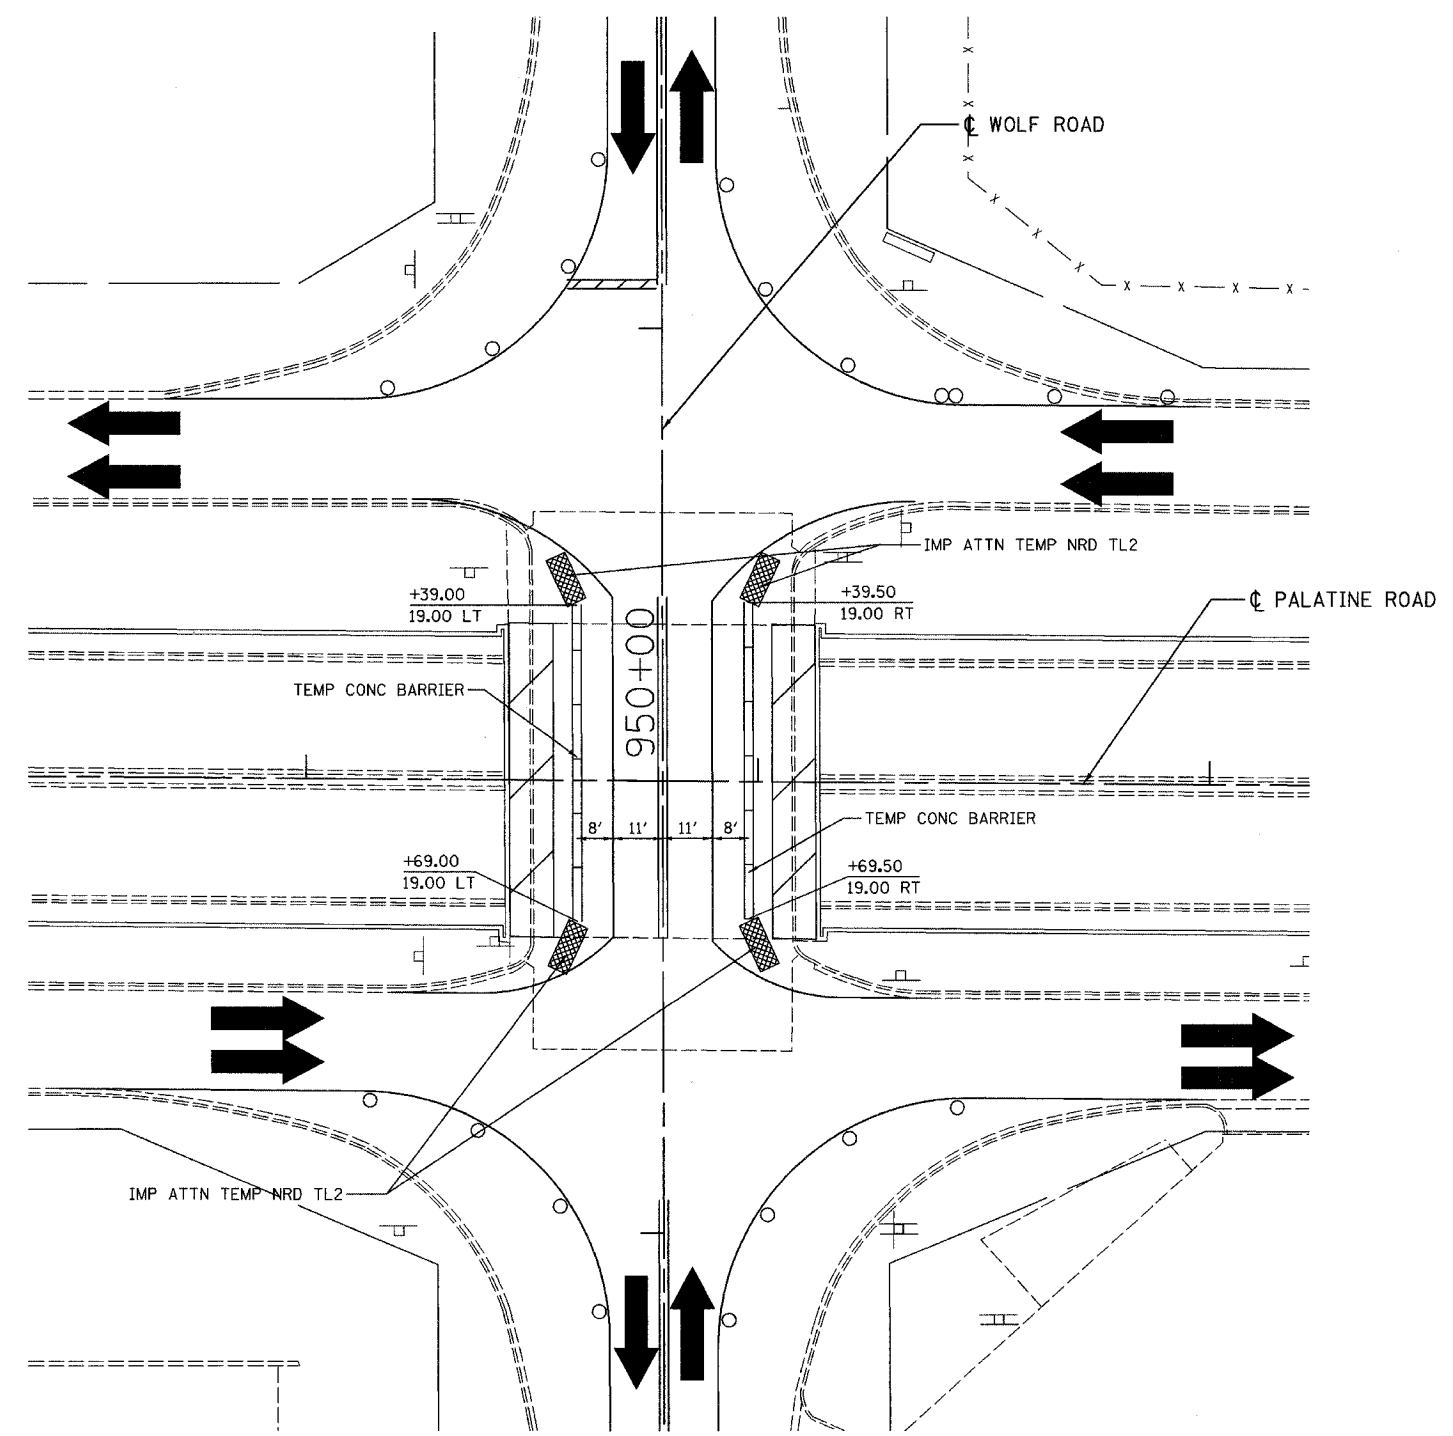

MAINTENANCE OF TRAFFIC
STAGE 2A DETAIL

REVISIONS	
NAME	DATE

ILLINOIS DEPARTMENT OF TRANSPORTATION
 PALATINE ROAD UNDER WCRR, UNDER W. FRONTAGE RD.,
 UNDER E. FRONTAGE RD. & UNDER WOLF RD.

**MAINTENANCE OF TRAFFIC DETAILS
 STAGE 2A**

SCALE: NONE DRAWN BY ACE/CAD
 DATE 02/05 CHECKED BY TAE

AMERICAN
 CONSULTING ENGINEERS

...\\scb\p\palatine\020205\020205.dwg 02/09/2005 12:59:28 PM