


62853


F.A. RTE.	SECTION	COUNTY	TOTAL SHEETS	SHEET NO.
305	1313,1415,1516	Cook	72	27D
STA. 435+67		TO STA. 451+70		
FED. ROAD DIST. NO.		ILLINOIS	FED. AID PROJECT	

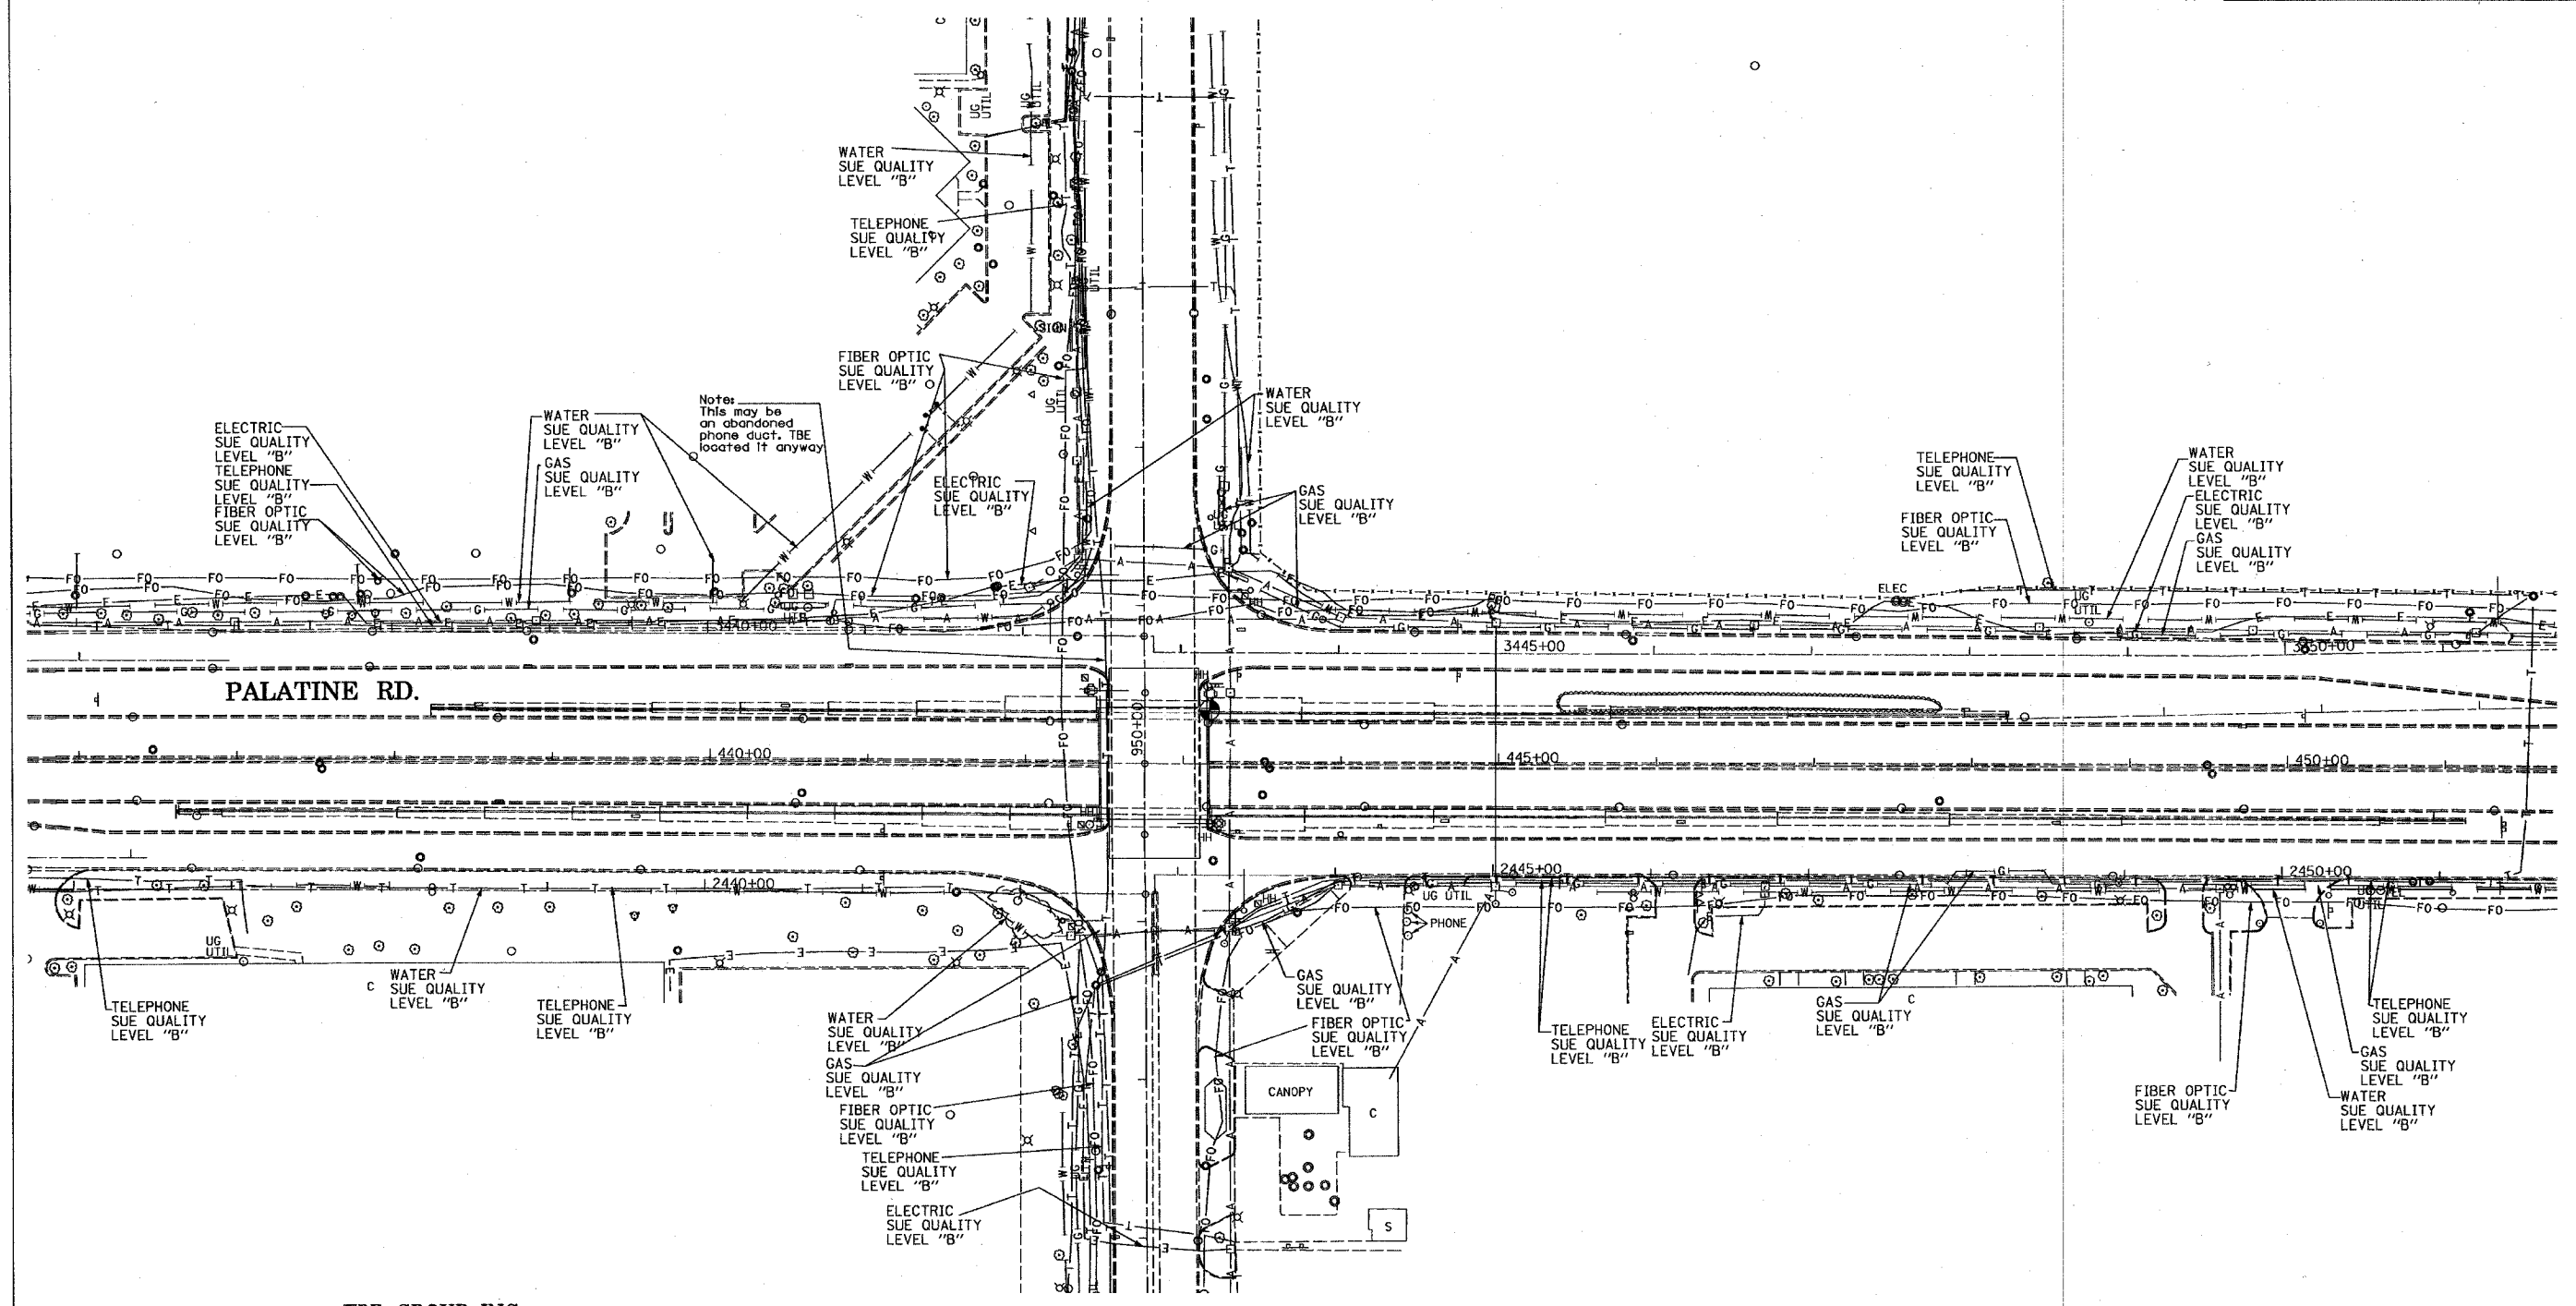

**TBE GROUP, INC.**  
 CIVIL ENGINEERING • TRANSPORTATION • ENVIRONMENTAL  
 • PLANNING • UTILITY ENGINEERING/LOCATING  
 SOUTHERN REGION: FL, GA, SC, NC  
 NORTHERN REGION: IL, IN, MI, OH, MD, NJ, NY  
 PA, VA, CANADA  
 WESTERN REGION: AZ, NV, NM, TX, CA, OR, UT, WA  
 IL09500107, IL09500112, IL09500163  
 TBE SUE PAGE NO: 12 of 22  
 Signature *Sandra Amores*  
 SUE Quality Level "A" : Test Holes  
 SUE Quality Level "B" : Designating

—T—T—T—	TELEPHONE
—W—W—W—	WATER
—G—G—G—	GAS
—CTV—CTV—CTV—	CABLE TELEVISION
—FO—FO—FO—	FIBER OPTIC
—E—E—E—	ELECTRIC

Utilities shown on these plans as depicted in the legend have been investigated by TBE Group, Inc in accordance with SUE Industry Standards as of 5/08/03.  
 All other information shown has been provided to TBE Group, Inc by others.

  
 205 W. WACKER DRIVE  
 SUITE 1020  
 CHICAGO, IL 60606  
 (312) 704-1970

REVISIONS	
NAME	DATE

ILLINOIS DEPARTMENT OF TRANSPORTATION  
 SUE Investigation of Underground Utilities  
 IPalatine Road West of IL. RT. 83 to  
 IL RT. 21 in Cook County.  
 Contract No. 60789  
 SCALE : 1" = 50'  
 SQL "B" DATE : 5/08/03  
 DRAWN BY : JAC  
 CHECKED BY :