
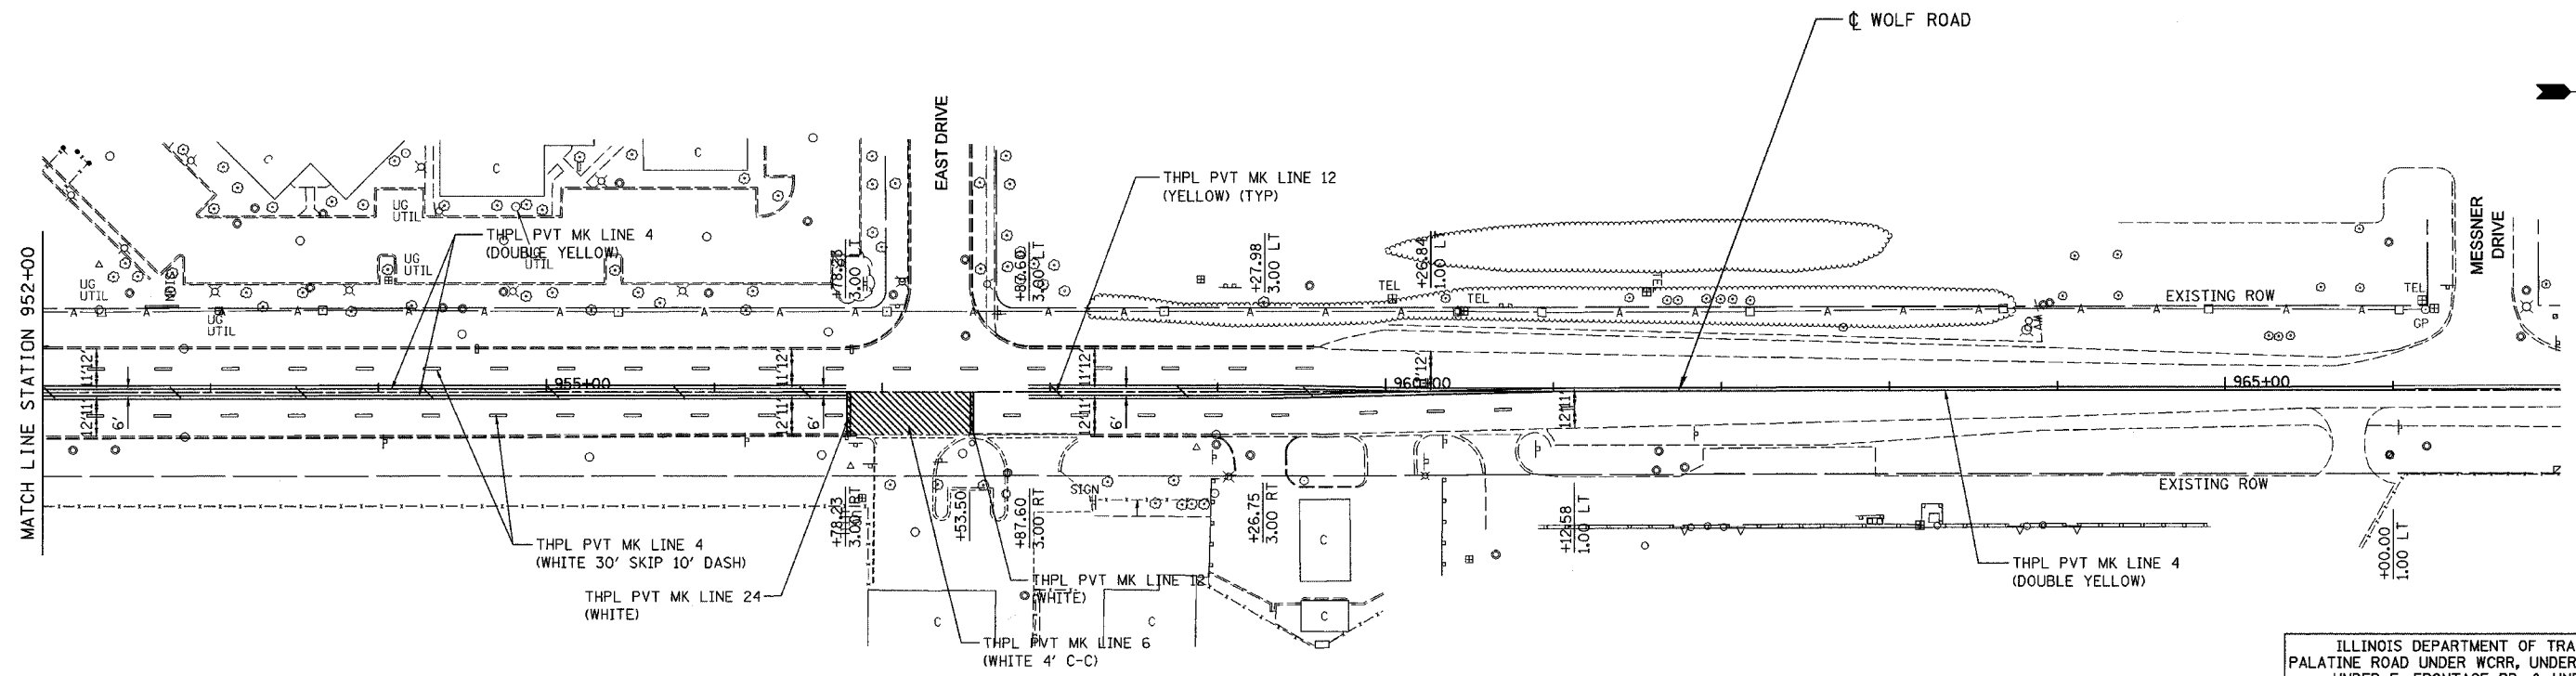


F.A.P. RTE.	SECTION	COUNTY	TOTAL SHEETS	SHEET NO.
305	2004-108 BR	COOK	72	28

CONTRACT NO. 62853

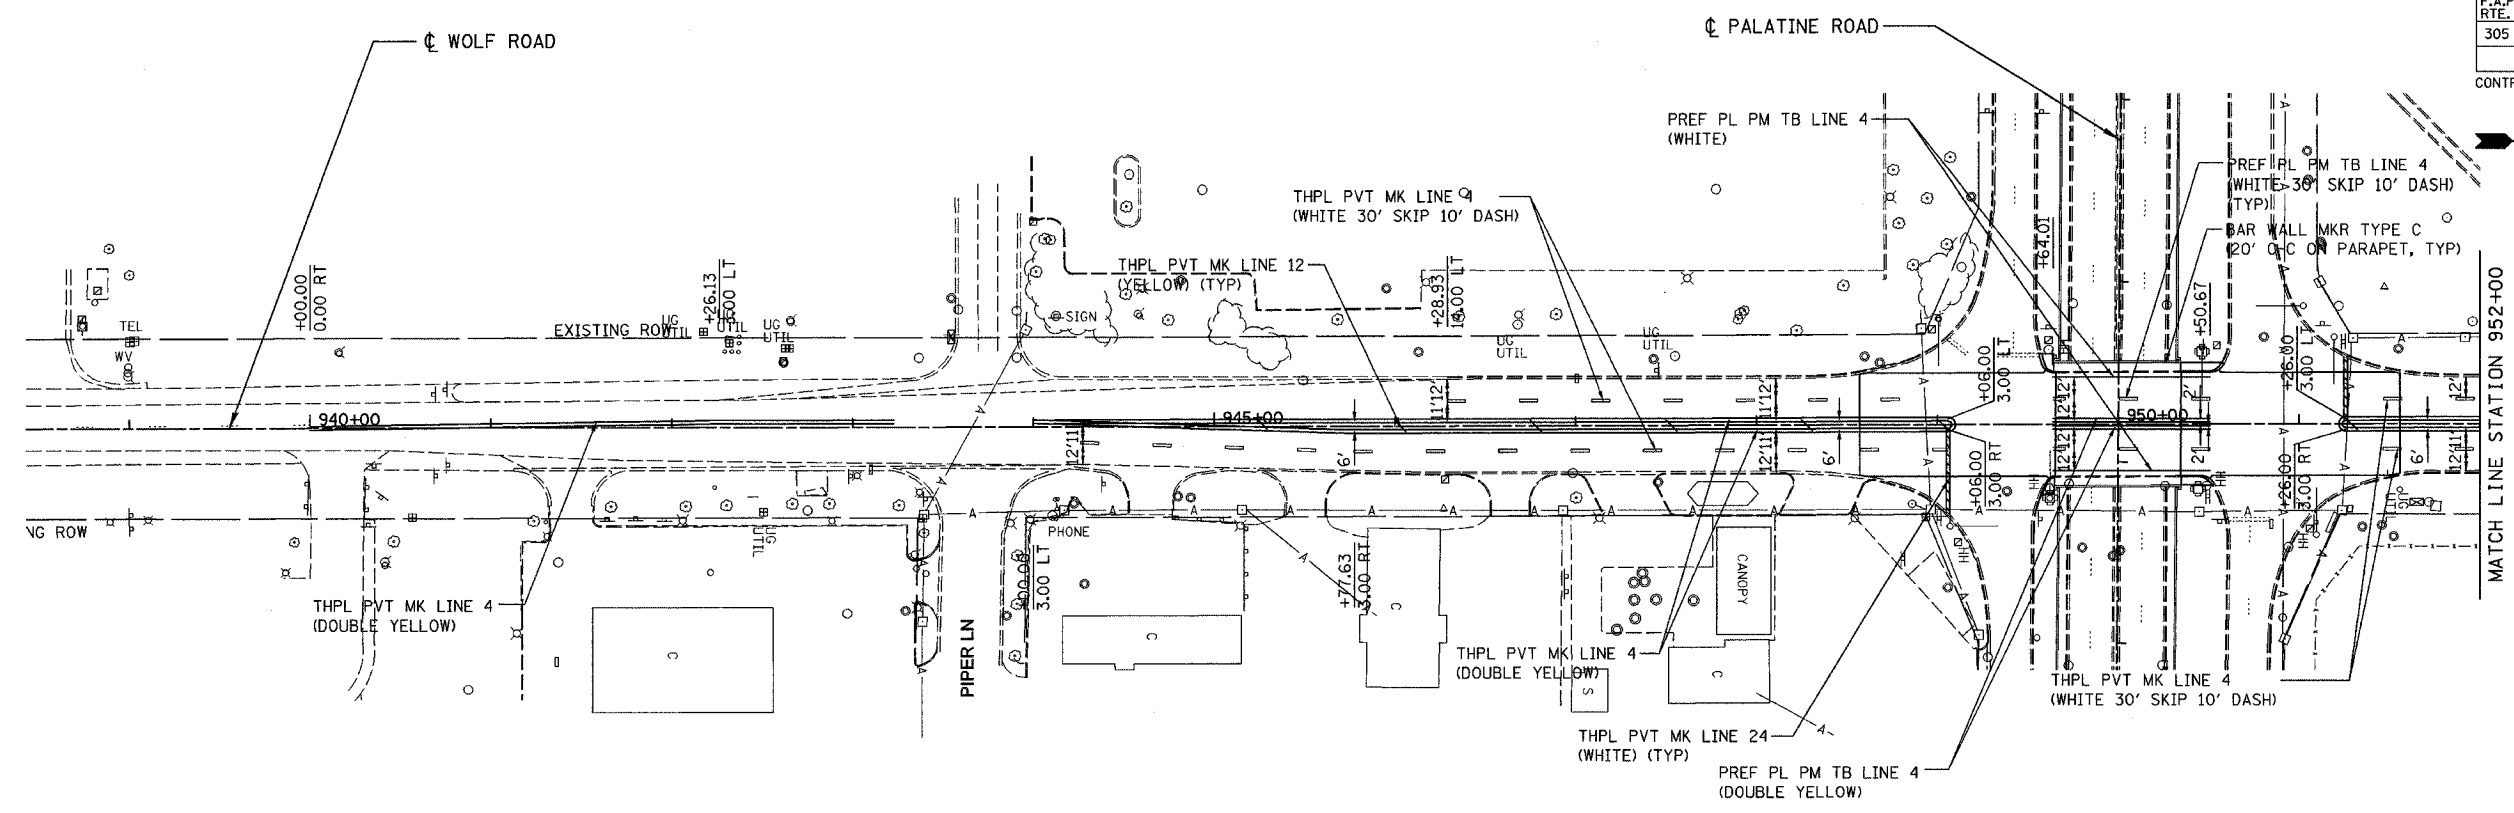

REVISIONS	
NAME	DATE

ILLINOIS DEPARTMENT OF TRANSPORTATION
 PALATINE ROAD UNDER WCRR, UNDER W. FRONTAGE RD.,
 UNDER E. FRONTAGE RD. & UNDER WOLF RD.

**WOLF ROAD
 PAVEMENT MARKING PLAN**

SCALE: 1"=50'
 DATE: 02/05

DRAWN BY ACE/CAD
 CHECKED BY TAE



C:\CAD\03 PROJECTS\WOLF RD\108 02/05/2005 11:34:25 AM