


STATE OF ILLINOIS  
DEPARTMENT OF TRANSPORTATION

ROUTE NO.	SECTION	COUNTY	TOTAL SHEETS	SHEET NO.	SHEET NO. 2 5 SHEETS
S.B.L. P.A.P. 2005	*	COOK	72	55	

\*2004-108 BR CONTRACT NO. 62853

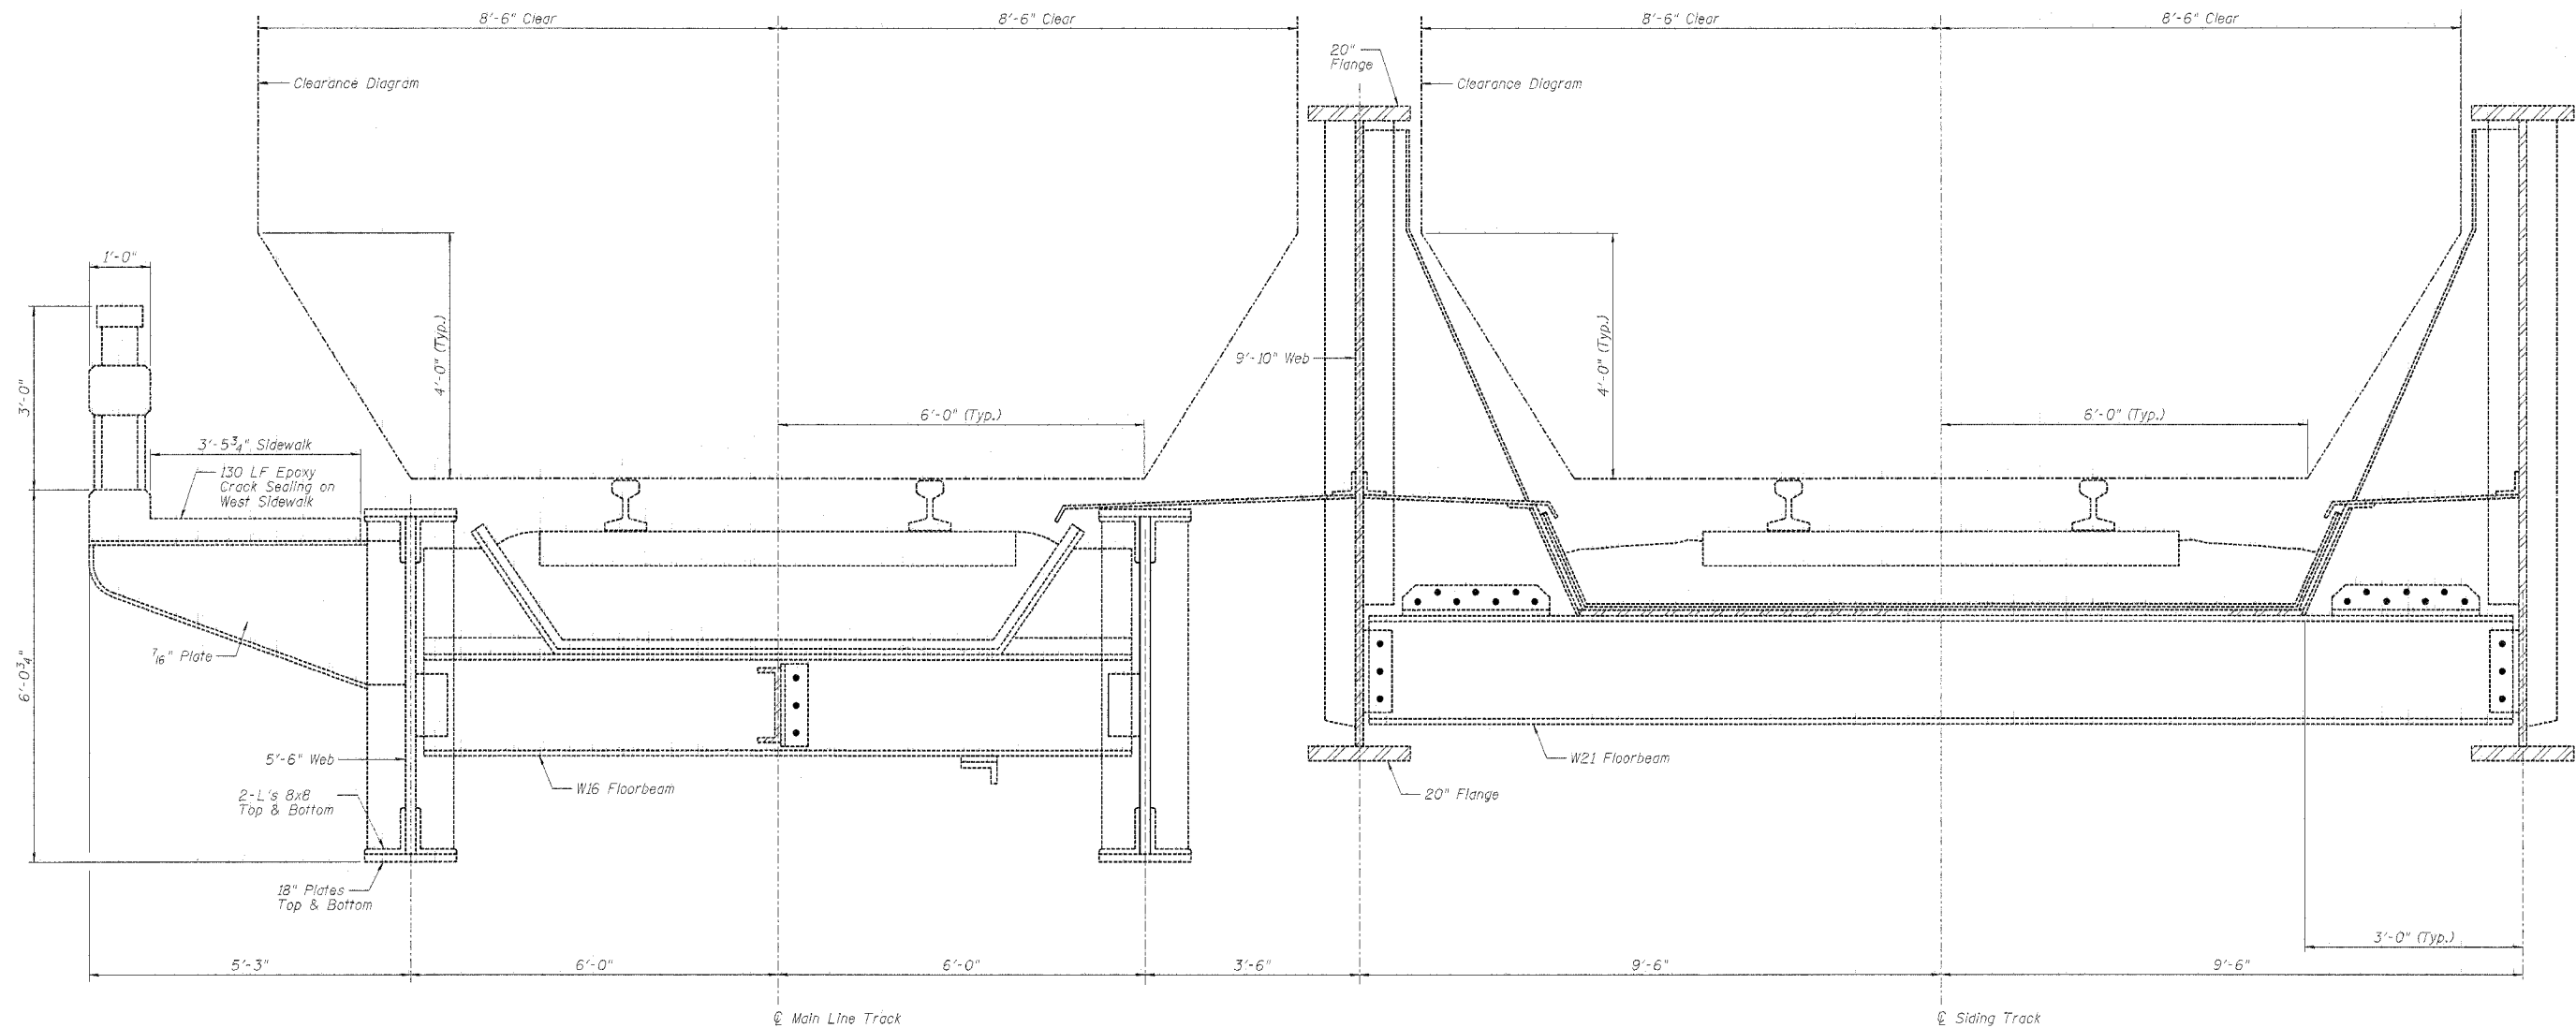

**CROSS SECTION**

(Looking North)  
Details are provided for information only

**BILL OF MATERIAL**

Item	Unit	Quantity
Epoxy Crack Sealing	Foot	130

Epoxy Crack Sealing quantity has been estimated.

BRANCO & ZROKA ENGINEERING, P.C.

DESIGNED	LAS
CHECKED	DAZ
DRAWN	SAW
CHECKED	LAS

February 2005

**CROSS SECTION**  
WISCONSIN CENTRAL RAILROAD  
OVER PALATINE ROAD  
FAP 305/PALATINE ROAD  
SECTION 2004-108 BR  
COOK COUNTY  
STA. 421+68.70  
STRUCTURE NO. 016-2025