



62877

CONTRACT NO.			
F.A.T. RTE.	SECTION	COUNTY	TOTAL SHEET NO.
290	0305-302K-L-3	COOK	55 55A
STA.	TO STA.		
FED. ROAD DIST. NO.	ILLINOIS	FED. AID PROJECT	

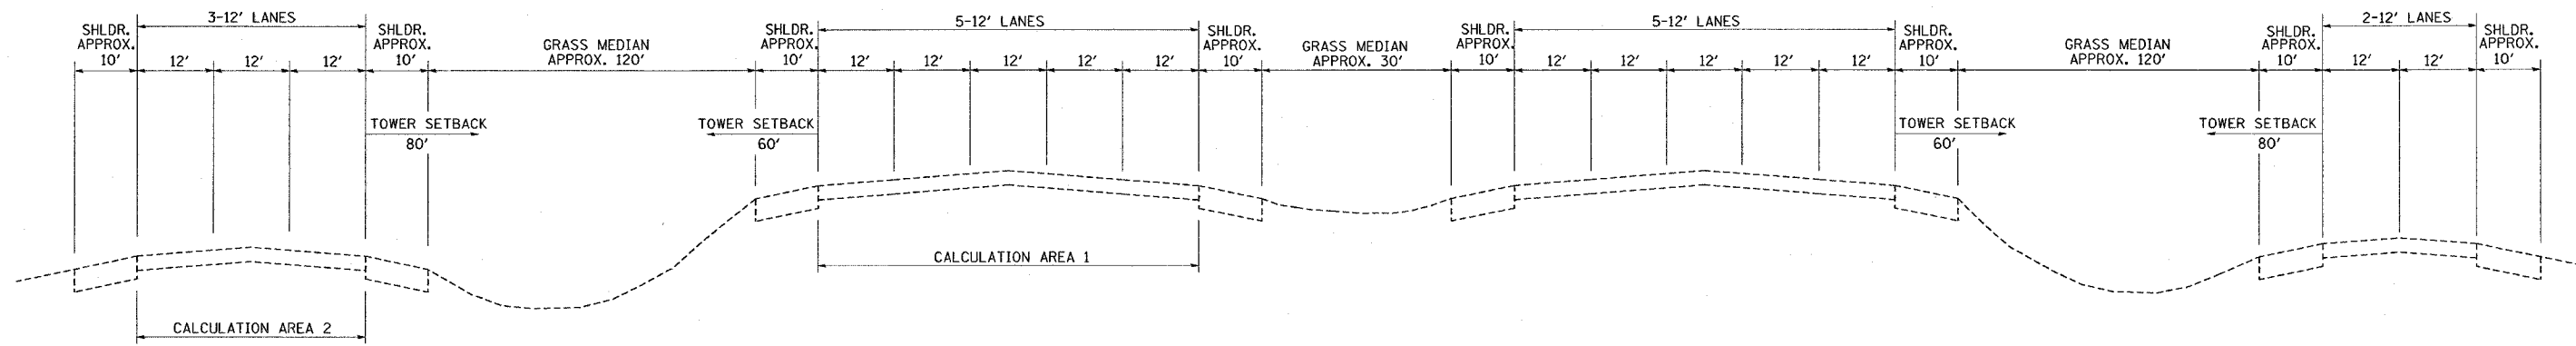

EXISTING TYPICAL CROSS SECTION
 IL. ROUTE 53
 (NEAR STA. 54+50)

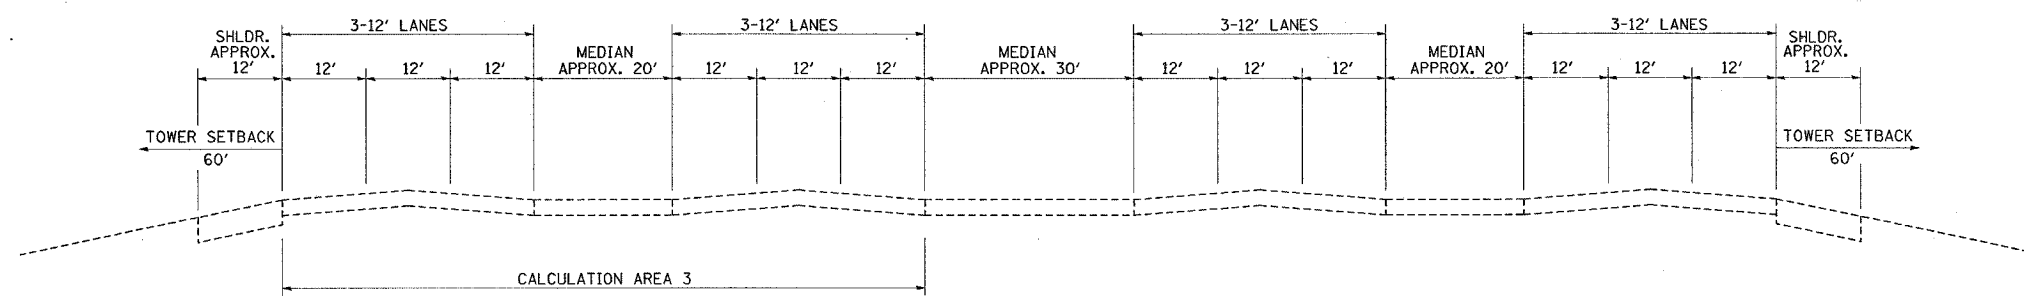

EXISTING TYPICAL CROSS SECTION
 IL. ROUTE 53
 (NEAR STA. 85+50)

NOTES:
 1. THE TYPICAL SECTIONS SHOWN ARE AN APPROXIMATION ONLY, AND DO NOT CONTAIN ACTUAL SLOPES OR ELEVATIONS. THE TYPICAL SECTIONS ARE TO BE USED FOR PHOTOMETRIC CALCULATIONS ONLY.

REVISIONS	
NAME	DATE

ILLINOIS DEPARTMENT OF TRANSPORTATION
EXISTING TYPICAL CROSS SECTIONS
 IL. ROUTE 53
 HIGGINS RD. TO ALGONQUIN RD.

SCALE: VERT. NONE
 HORIZ. DATE 4/29/2005

DRAWN BY
 CHECKED BY

PLOT DATE = 4/29/2005
 FILE NAME = c:\projects\electrical\2004\1153.mxd
 USER = sbarrcl