


F.A.I. RTE.	SECTION	COUNTY	TOTAL SHEETS	SHEET NO.
55	2004-118 GRR	WILL	14	5
STA. 1268+25		TO	STA. 1271+00	
FED. ROAD DIST. NO.	ILLINOIS	FED. AID PROJECT		
D-91-074-05				

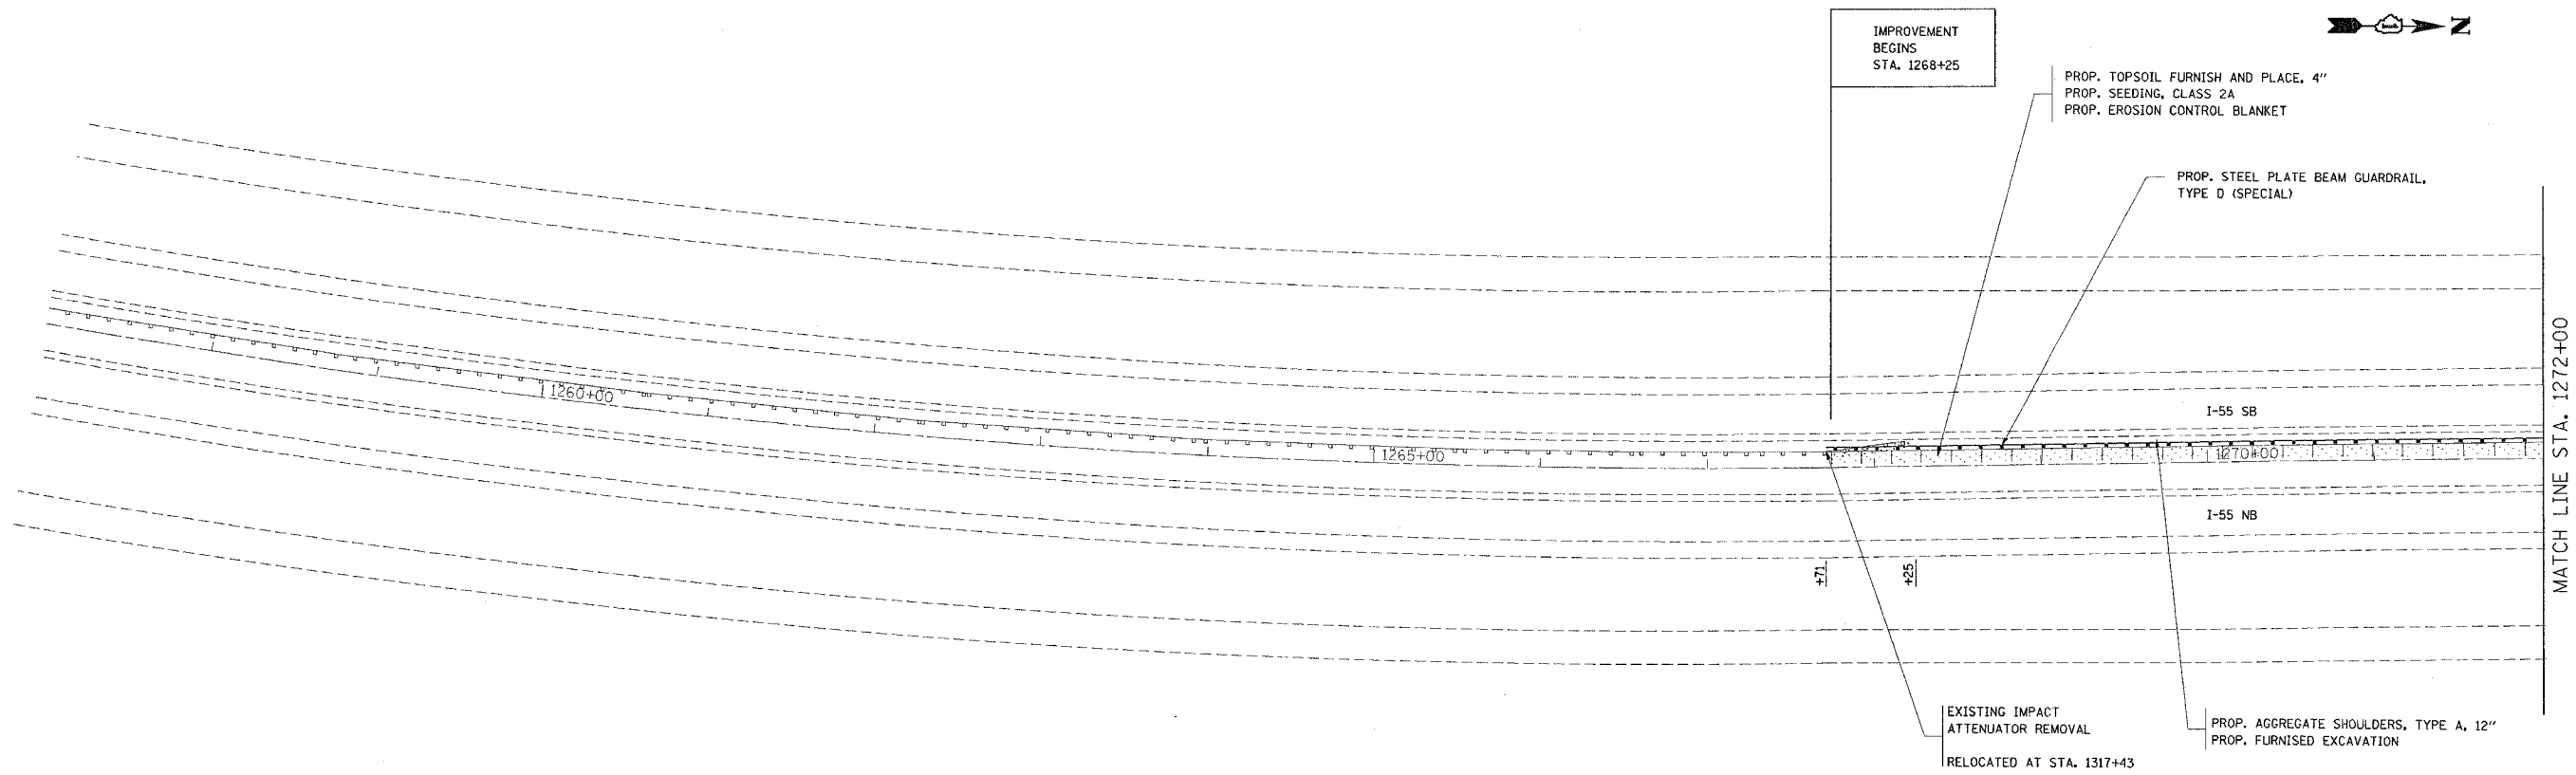

PLOT DATE = 6/14/2005
 PLOT FILE = J:\07405\07405.dwg
 PLOT SCALE = 50.0000' / IN.
 REFERENCE = #REF#

REVISIONS	
NAME	DATE

ILLINOIS DEPARTMENT OF TRANSPORTATION
 FAI 55/ I-55
 CATON FARM ROAD TO N/O BLACK ROAD
 EXISTING / PROPOSED ROADWAY PLAN
 SCALE: VERT. DRAWN BY: HMO
 HORIZ. CHECKED BY
 DATE