

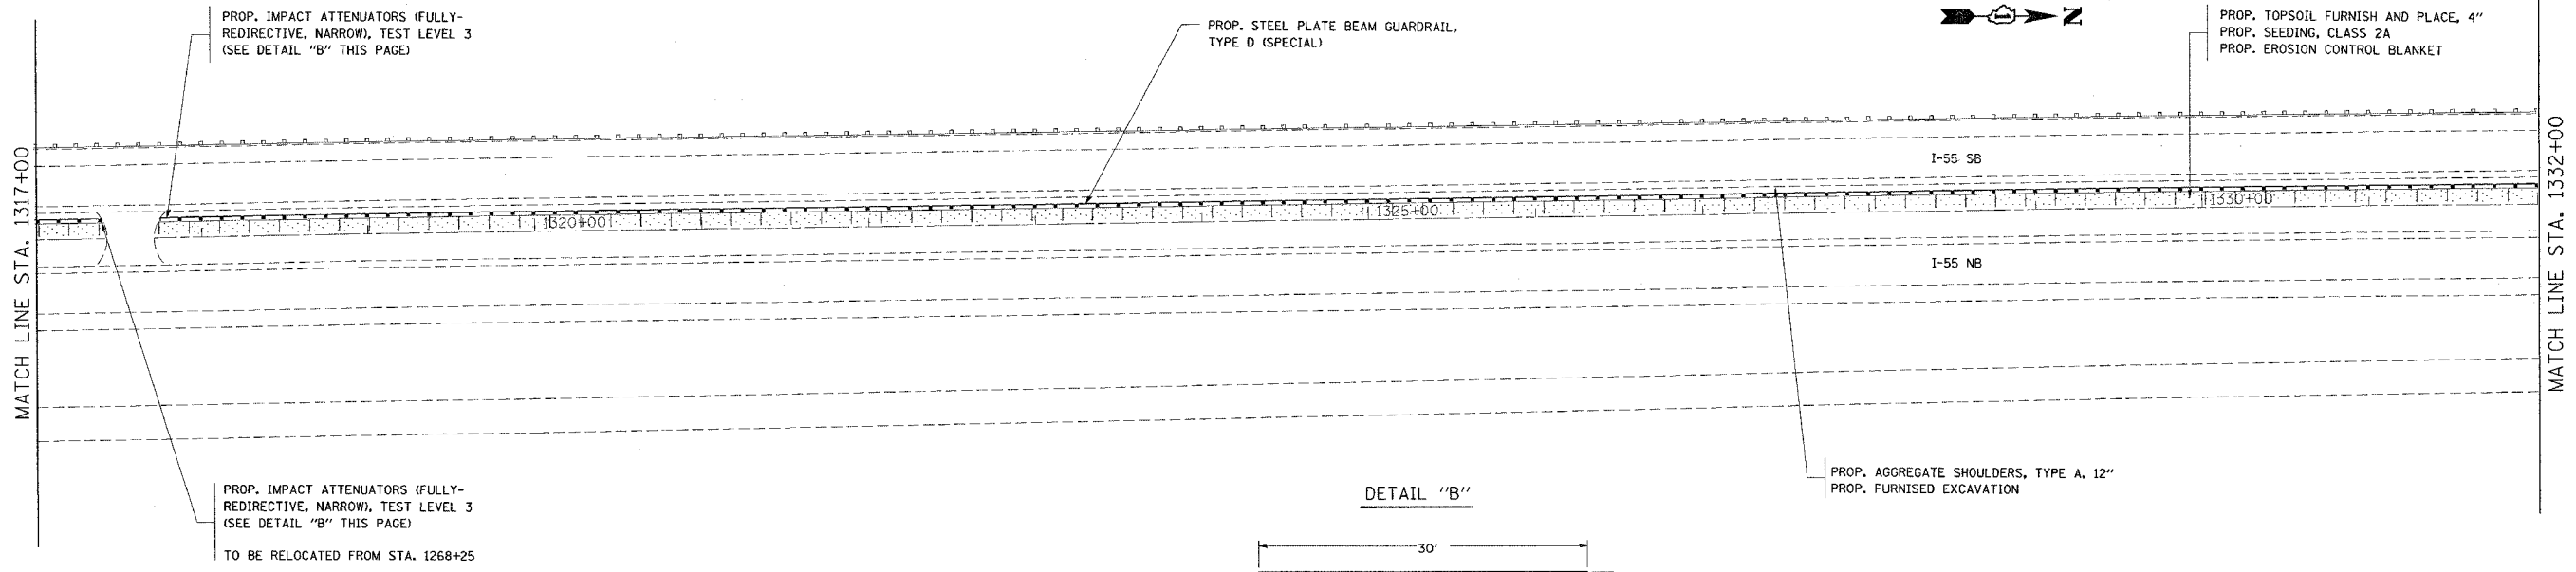


F.A. RTE.	SECTION	COUNTY	TOTAL SHEETS	SHEET NO.
55	2004-118 GRR	WILL	14	7
STA. 1302+00 TO STA. 1332+00				
FED. ROAD DIST. NO.		ILLINOIS	FED. AID PROJECT	
D-91-074-05				

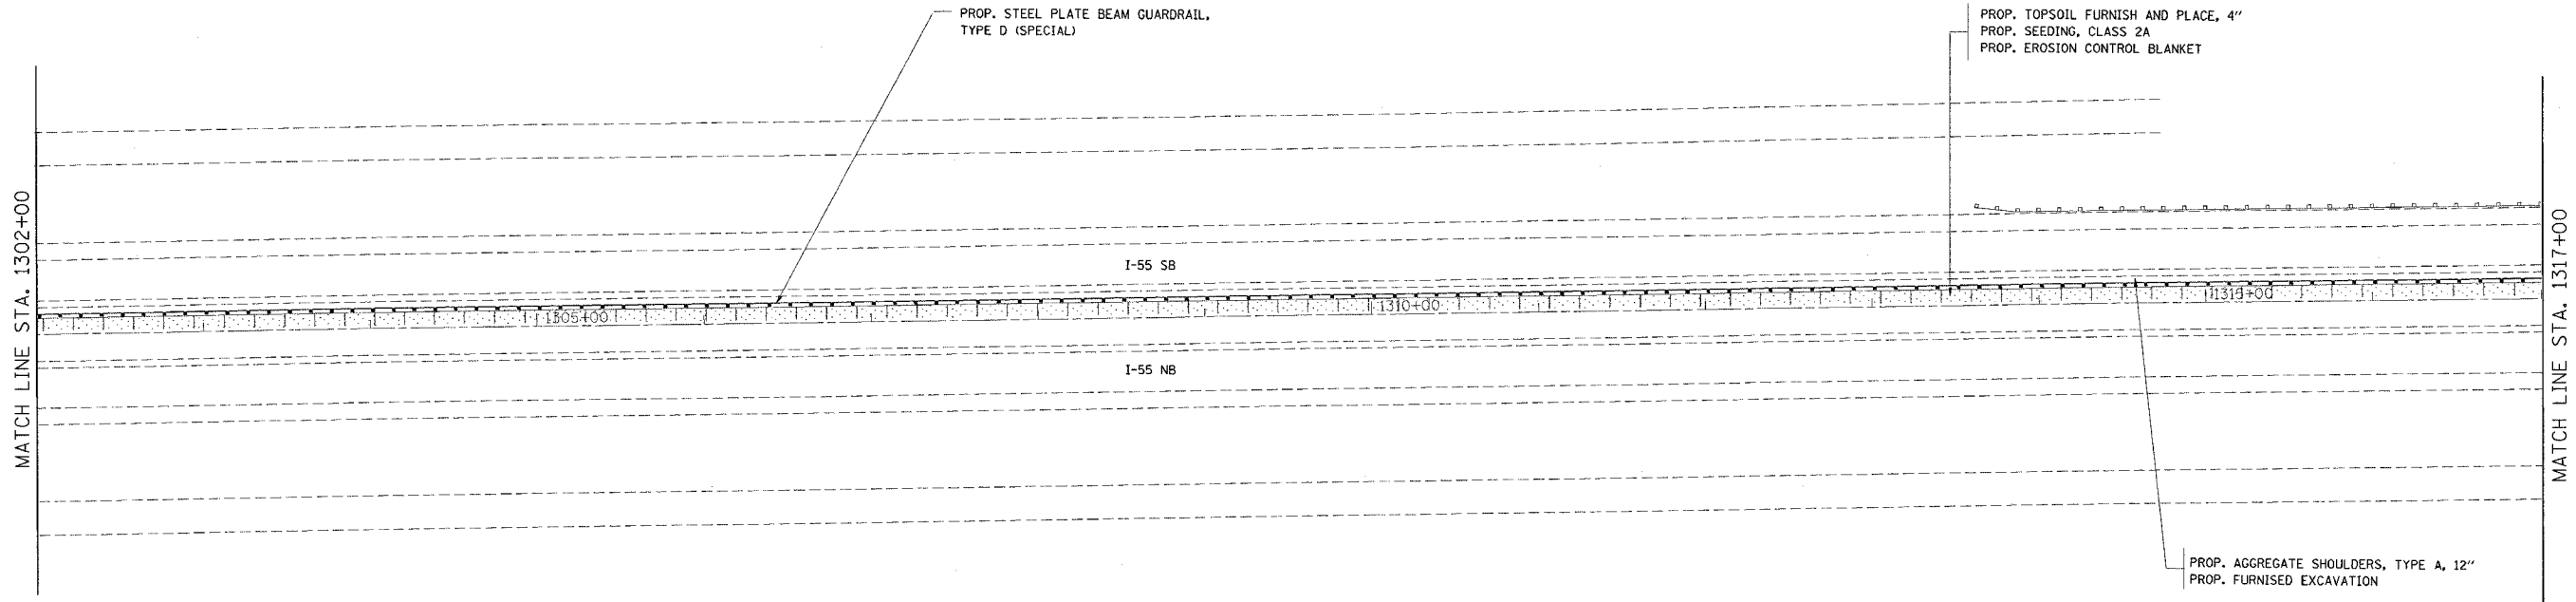

DETAIL "B"

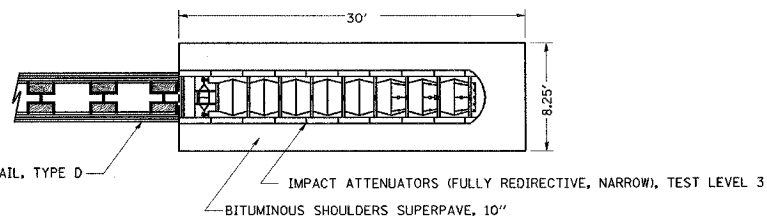

TO BE RELOCATED FROM STA. 1268+25

REVISIONS	
NAME	DATE

ILLINOIS DEPARTMENT OF TRANSPORTATION

FAI 55/ I-55

CATON FARM ROAD TO N/O BLACK ROAD

EXISTING / PROPOSED ROADWAY PLAN

SCALE: VERT. DRAWN BY: HMO
HORIZ. CHECKED BY

DATE

PLT DATE = 6/14/2005
FILE NAME = c:\projects\0107405\05\hml.mxd
REFERENCE = 48674

0107405/05/48674