


IF.A. RTE.	SECTION	COUNTY	TOTAL SHEETS	SHEET NO.
55	2004-118 GRR	WILL	14	8
STA. 1332+00 TO STA. 1347+00				
FED. ROAD DIST. NO.		ILLINOIS	FED. AID PROJECT	
D-91-074-05				

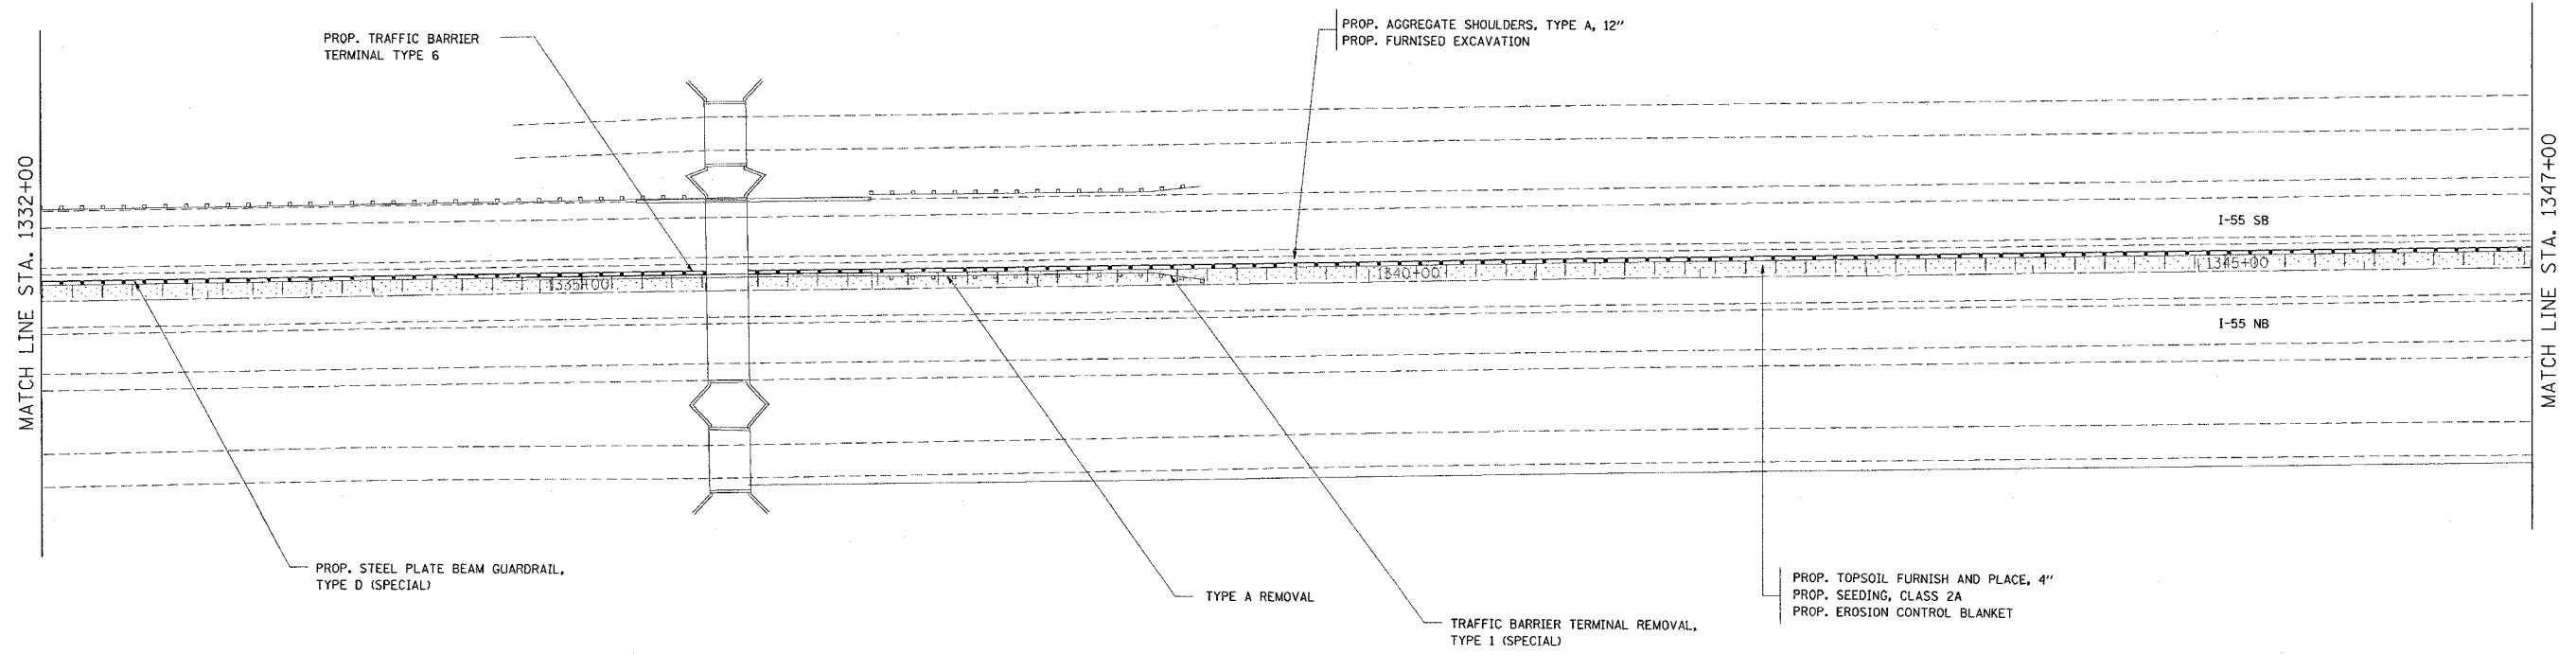

PLOT DATE = 6/14/2005  
 FILE NAME = c:\projects\62884\118\118.dwg  
 PLOT SCALE = 1/8" = 1'-0"  
 REFERENCE = #REF#

REVISIONS	
NAME	DATE

ILLINOIS DEPARTMENT OF TRANSPORTATION

FAI 55/ I-55  
 CATON FARM ROAD TO N/O BLACK ROAD  
 EXISTING / PROPOSED ROADWAY PLAN

SCALE: VERT. \_\_\_\_\_  
 HORIZ. \_\_\_\_\_  
 DATE \_\_\_\_\_

DRAWN BY: HMO  
 CHECKED BY: \_\_\_\_\_