


F. A. I. RTE.	SECTION	COUNTY	TOTAL SHEETS	SHEET NO.
55	2003-118 GRR	WILL	14	11
STA.		TO STA.		
FED. ROAD DIST. NO. 1	ILLINOIS	FED. AID PROJECT		
CONTRACT 62884				

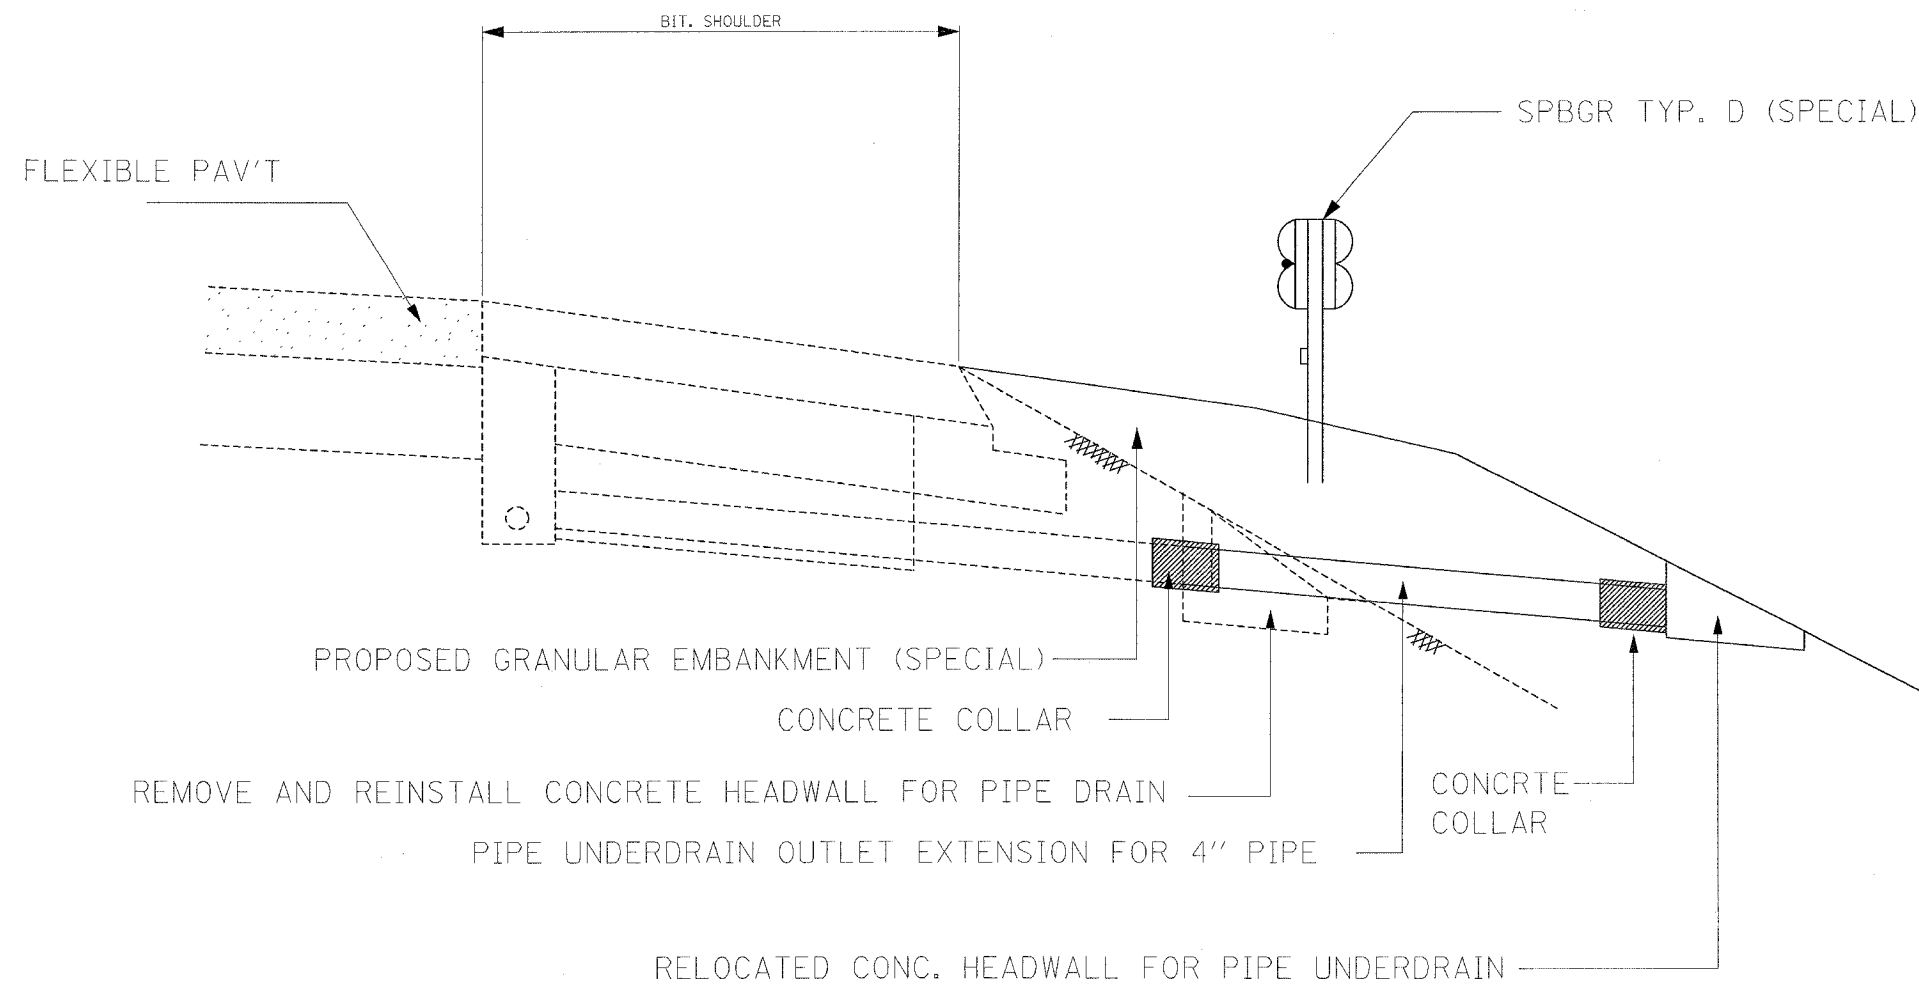

NOTES:

PIPE UNDERDRAIN TO BE FIELD LOCATED BY THE CONTRACTOR AND AS DIRECTED BY THE ENGINEER

REVISIONS	
NAME	DATE

ILLINOIS DEPARTMENT OF TRANSPORTATION

**PIPE UNDERDRAIN OUTLET
EXTENSION DETAILS**

SCALE: NONE
DATE 6/14/2005

DRAWN BY: HMO
CHECKED BY: