
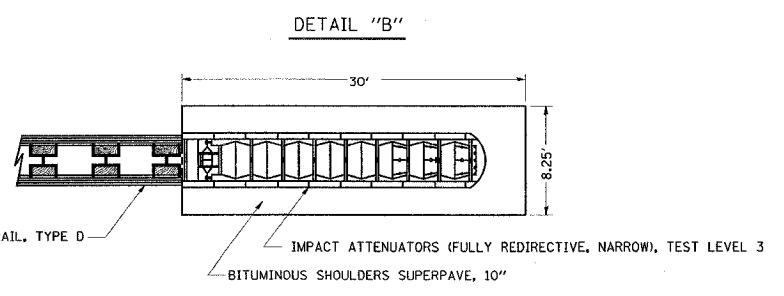


F.A.I. RTE.	SECTION	COUNTY	TOTAL SHEETS	SHEET NO.
55	2004-119 GRR	WILL	15	5
STA. 1475+94		TO STA. 1487+00		
FED. ROAD DIST. NO.		ILLINOIS FED. AID PROJECT		

CONTRACT NO. 62885

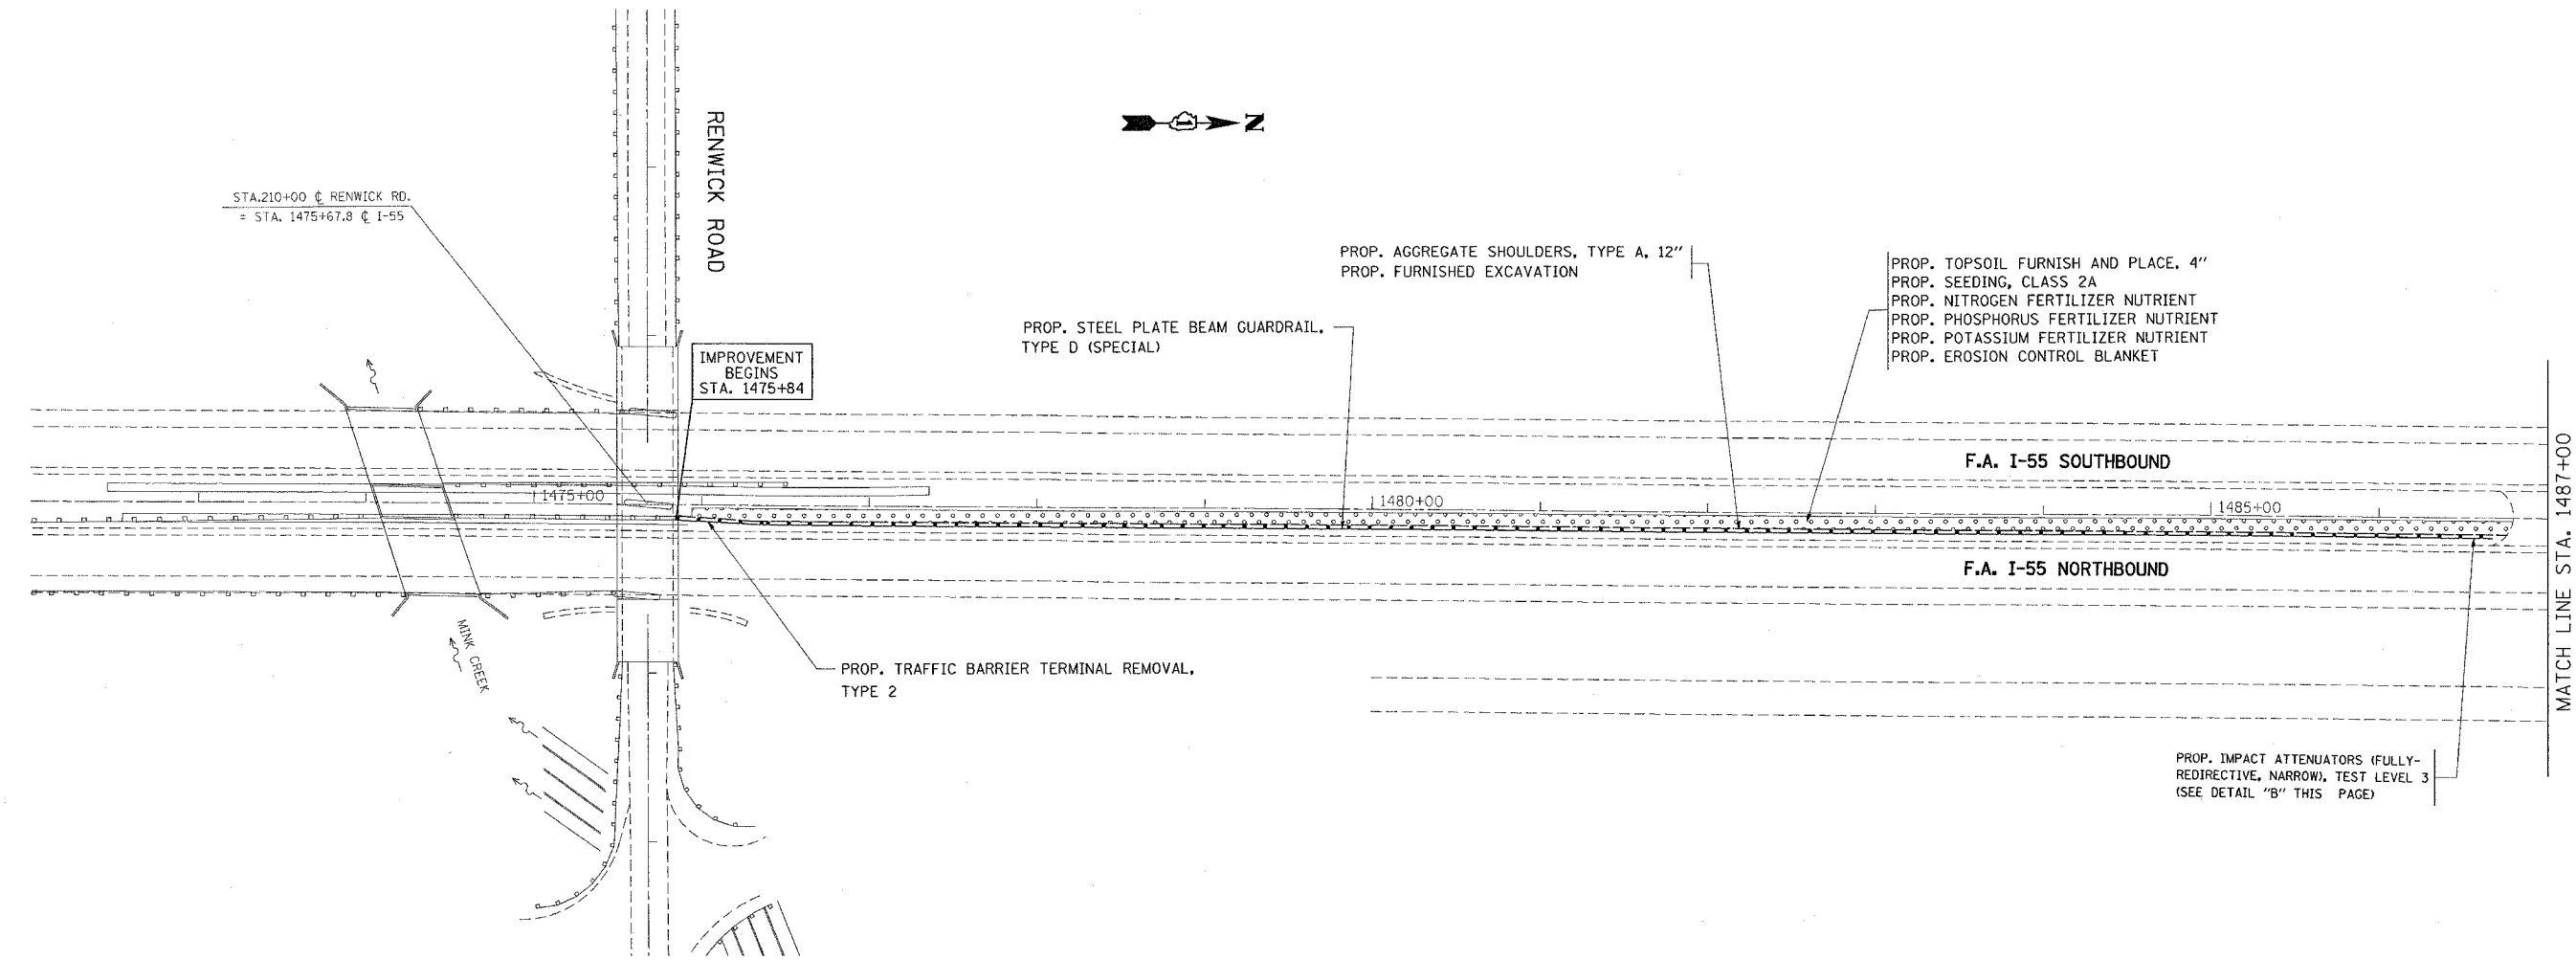

REVISIONS	
NAME	DATE

ILLINOIS DEPARTMENT OF TRANSPORTATION  
 FAI 55/ I-55  
 S/O IL 126 TO RENWICK ROAD  
 EXISTING/ PROPOSED ROADWAY

SCALE: VERT. \_\_\_\_\_  
 HORIZ. \_\_\_\_\_  
 DATE \_\_\_\_\_

DRAWN BY: DN  
 CHECKED BY: IR

09:11:22 05/26/2005

PLT DATE = 5/26/2005  
 FILE NAME = C:\Users\jrd07595\My Documents\111111.dwg  
 PLOT SCALE = 1/8" = 1' IN.  
 REFERENCE = \*\*REF\*\*