
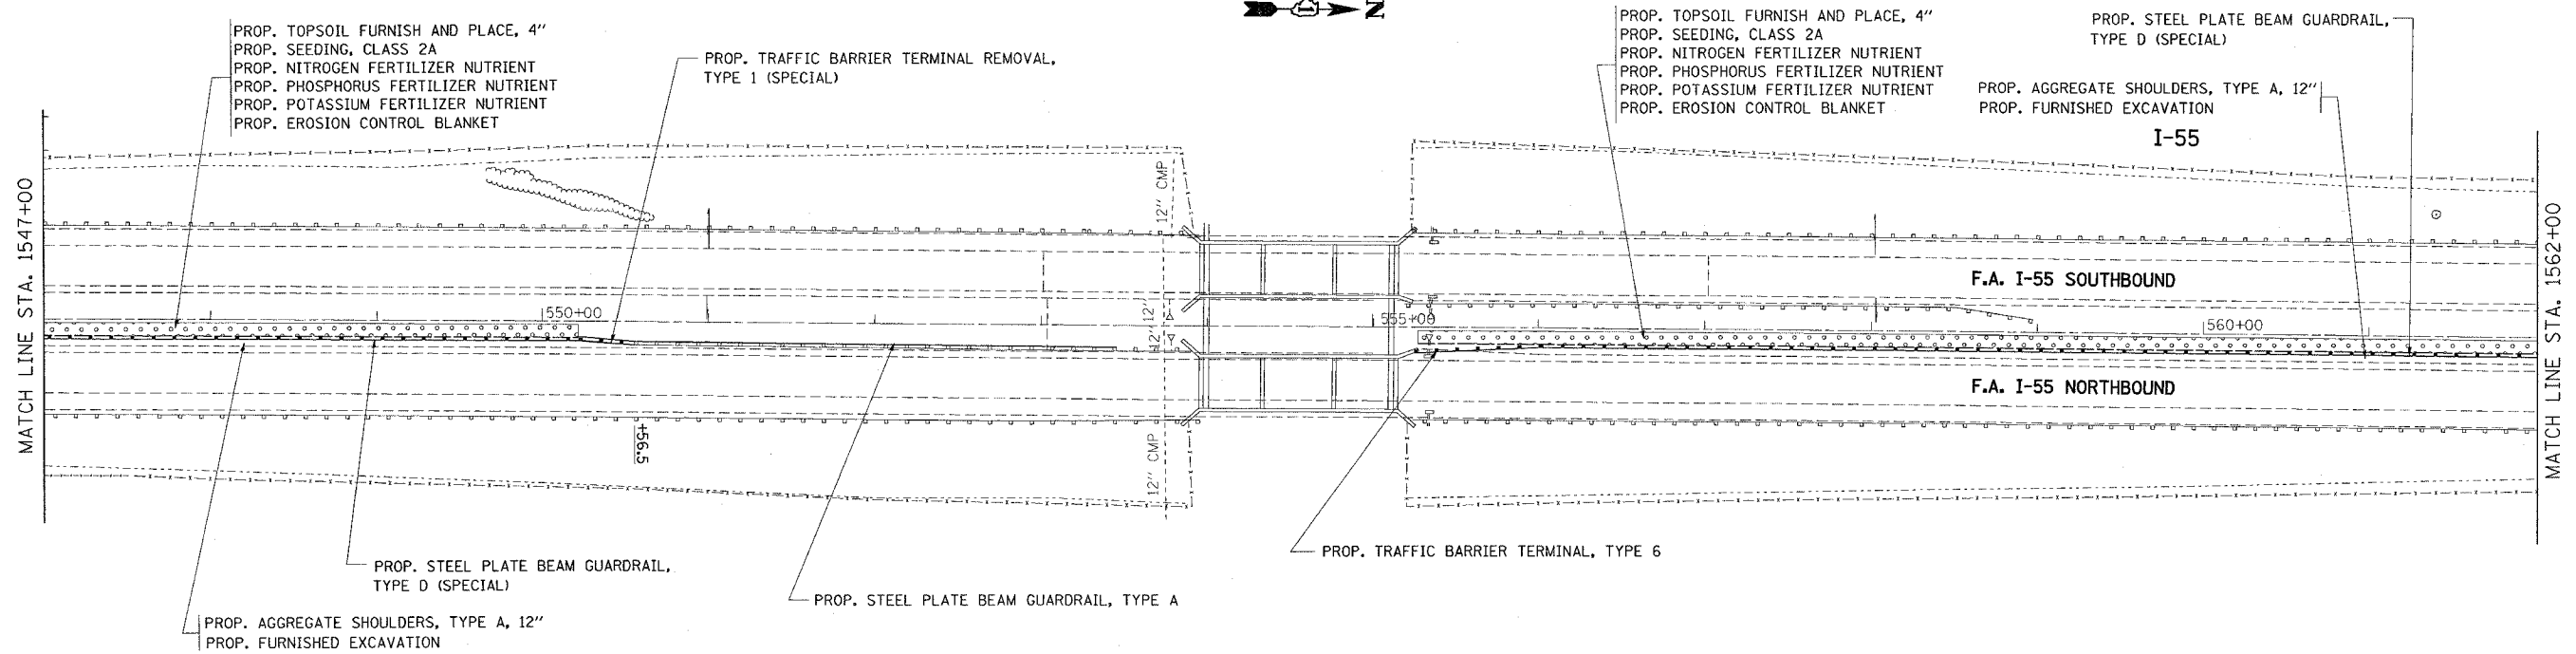


F.A.I. RTE.	SECTION	COUNTY	TOTAL SHEETS	SHEET NO.
55	2004-119 GRR	WILL	15	8
STA. 1532+00		TO STA. 1562+00		
FED. ROAD DIST. NO.	ILLINOIS	FED. AID PROJECT		

CONTRACT NO. 62885

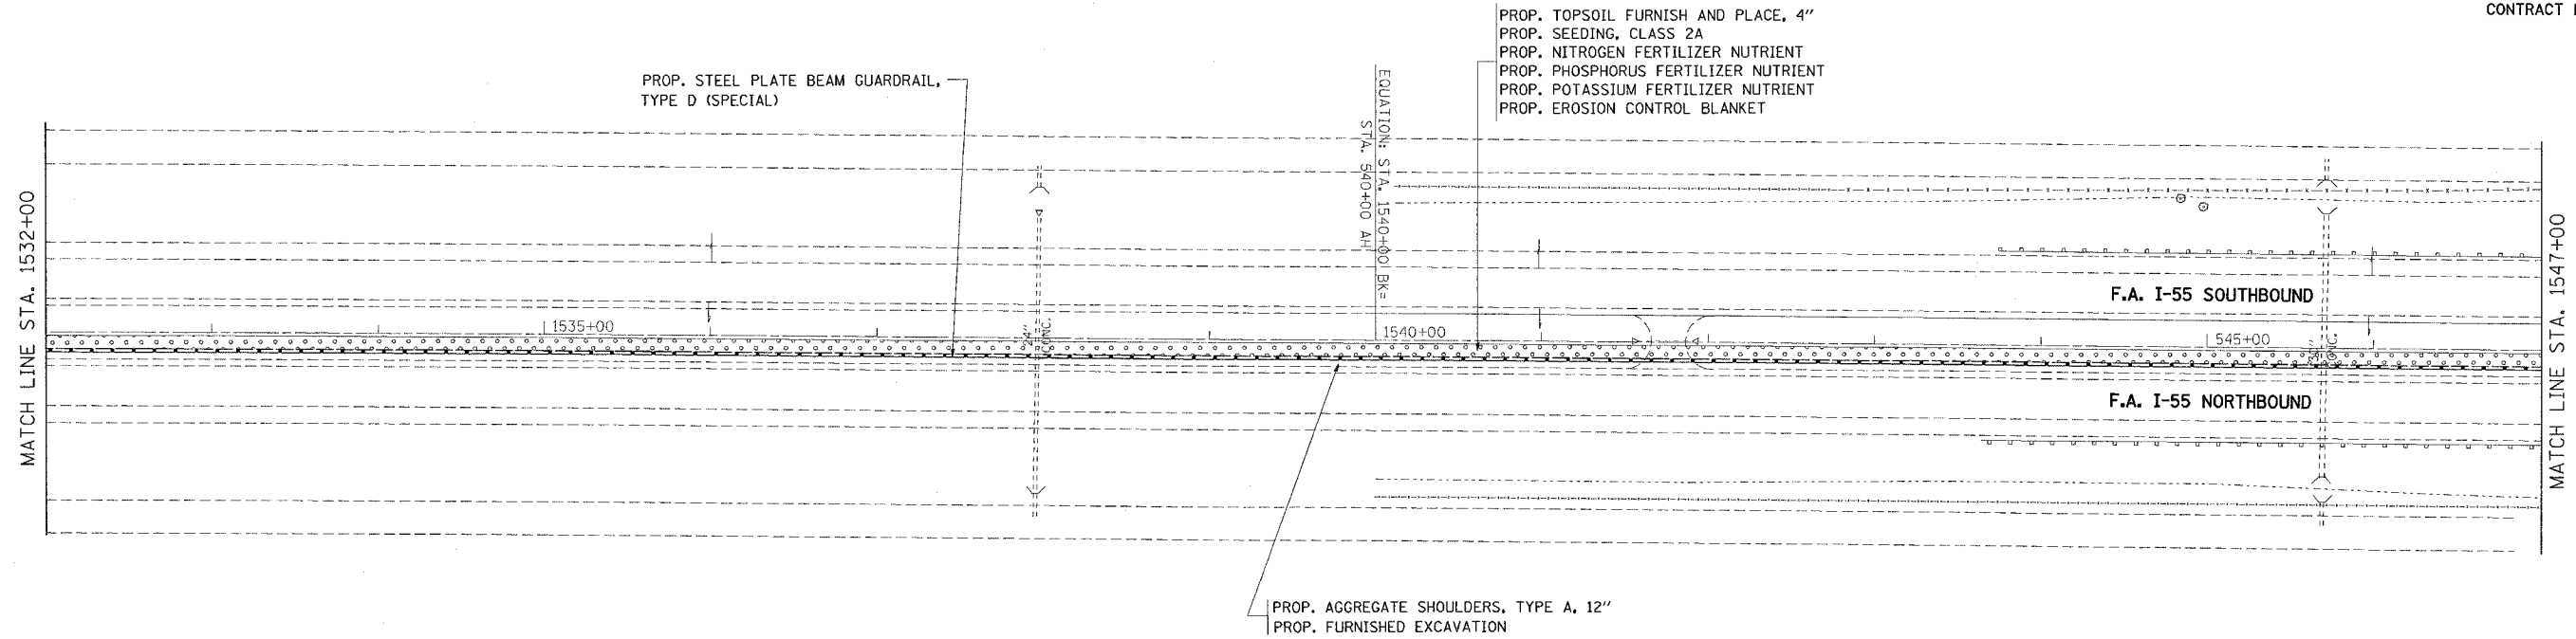

REVISIONS	
NAME	DATE

ILLINOIS DEPARTMENT OF TRANSPORTATION
 FAI 55/ I-55
 S/O IL 126 TO RENWICK ROAD
 EXISTING/ PROPOSED ROADWAY

SCALE: VERT. _____
 HORIZ. _____
 DATE _____

DRAWN BY: DN
 CHECKED BY: IR

PLOT DATE = 5/25/2005
 FILE NAME = c:\projects\4107505\shl.a1.m32
 PLOT SIZE = 36000 * 7 IN.
 REFERENCE = #REF#

13-04-41 05/25/2005