
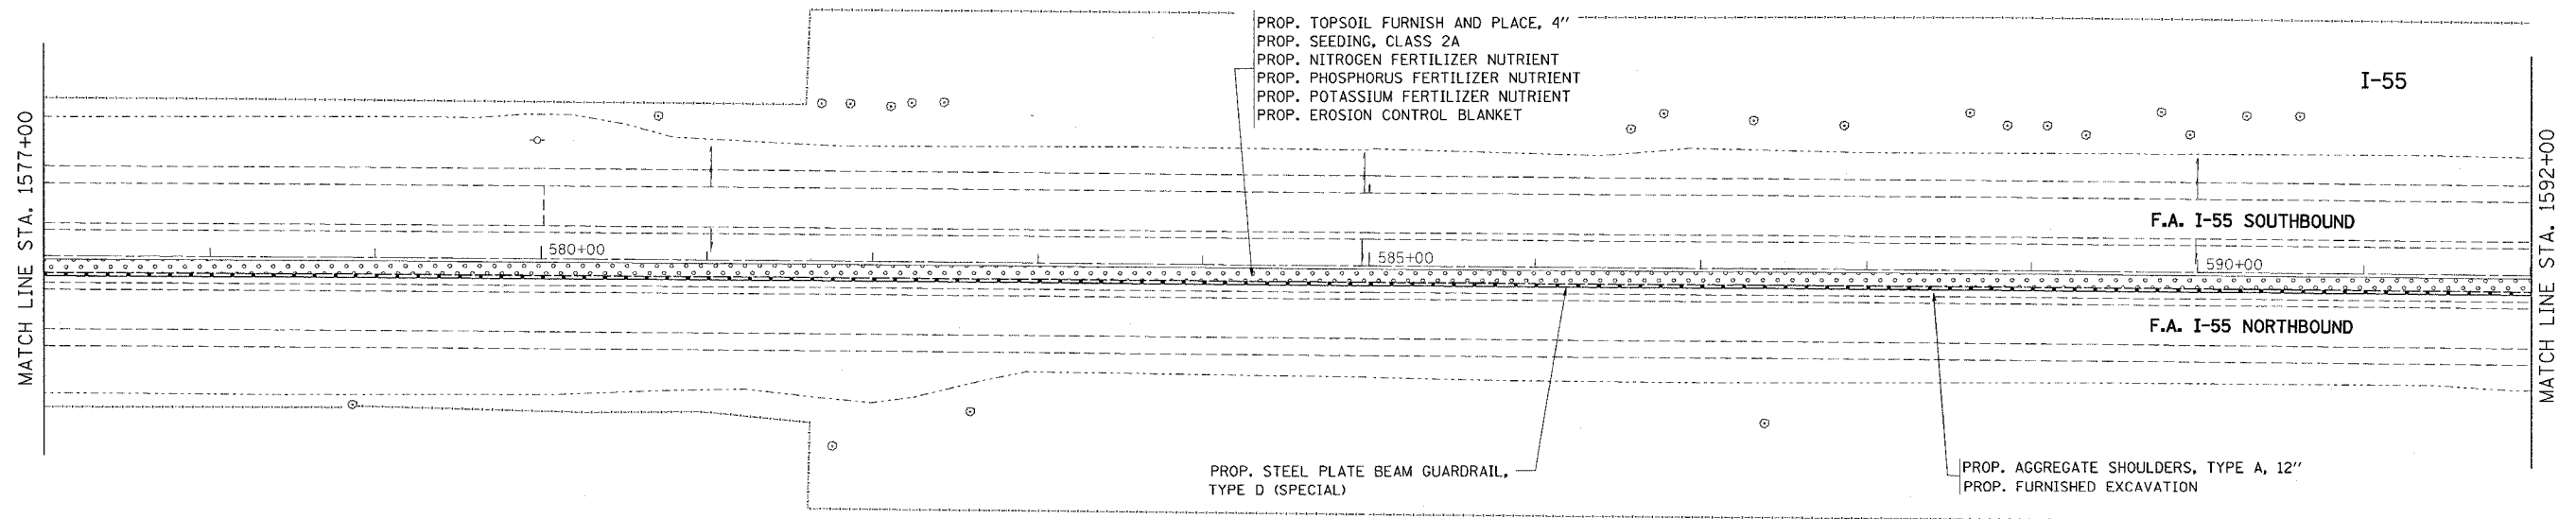


F.A.I. RTE.	SECTION	COUNTY	TOTAL SHEETS	SHEET NO.
55	2004-119 GRR	WILL	15	9
STA. 1562+00		TO STA. 1592+00		
FED. ROAD DIST. NO.		ILLINOIS FED. AID PROJECT		

CONTRACT NO. 62885

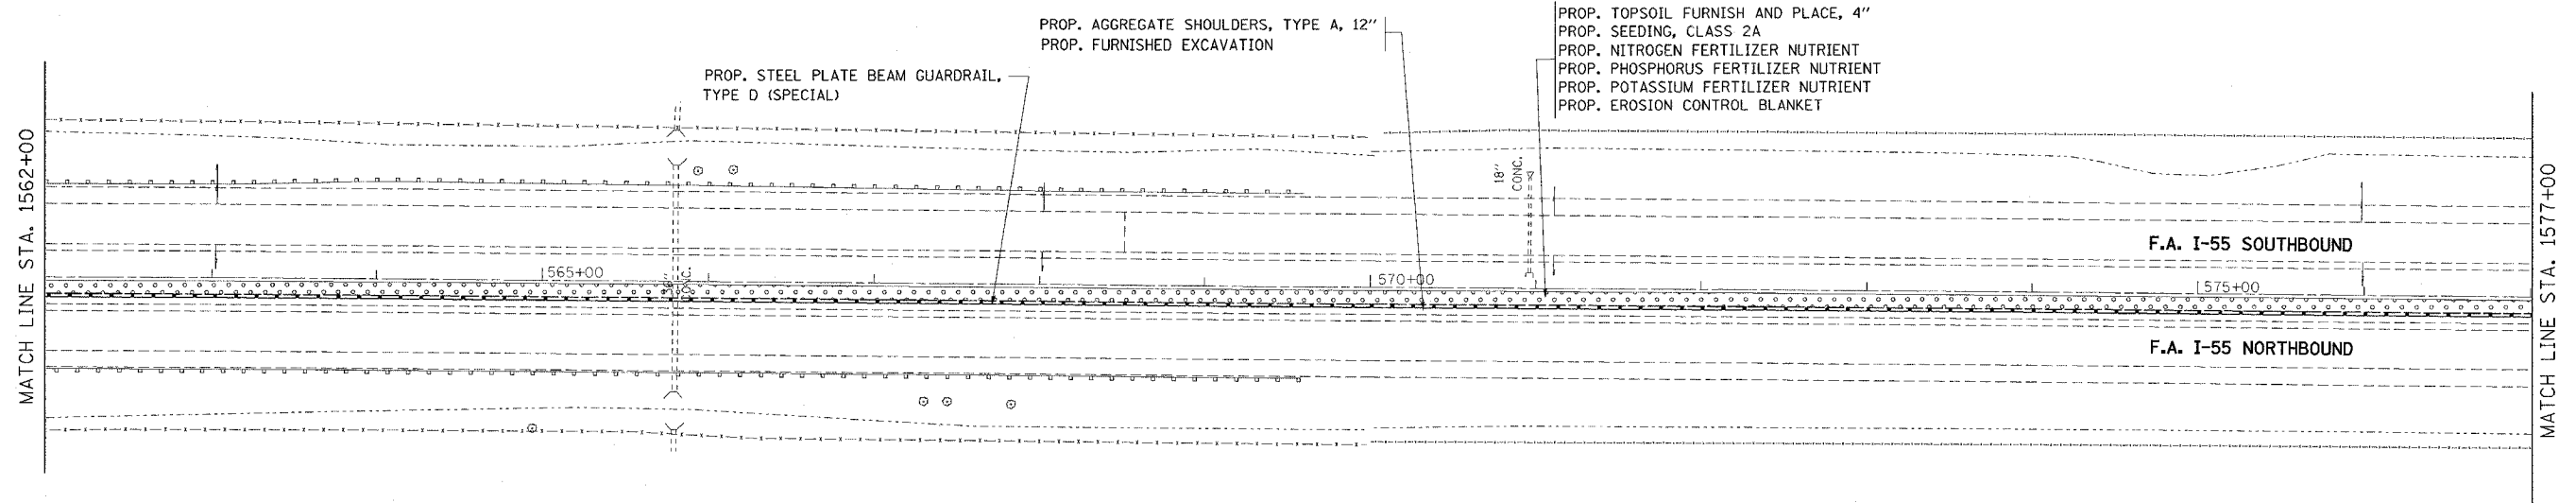

REVISIONS	
NAME	DATE

ILLINOIS DEPARTMENT OF TRANSPORTATION
 FAI 55/ I-55
 S/O IL 126 TO RENWICK ROAD
 EXISTING/ PROPOSED ROADWAY

SCALE: VERT. _____
 HORIZ. _____
 DATE _____

DRAWN BY: DN
 CHECKED BY: IR

PLT DATE = 5/25/2005
 FILE NAME = d:\075885\hlc-d11.mxd
 PLOT SCALE = 50.0000' / IN.
 REFERENCE = #REF#

13:04:35 05/25/2005