




F.A.I. RTE.	SECTION	COUNTY	TOTAL SHEETS	SHEET NO.
94	*	COOK	39	8
STA.		TO STA.		
FED. ROAD DIST. NO.		ILLINOIS FED. AID PROJECT		
* (1516.1, 1717 & 1818) I-5		62934 (17G)		

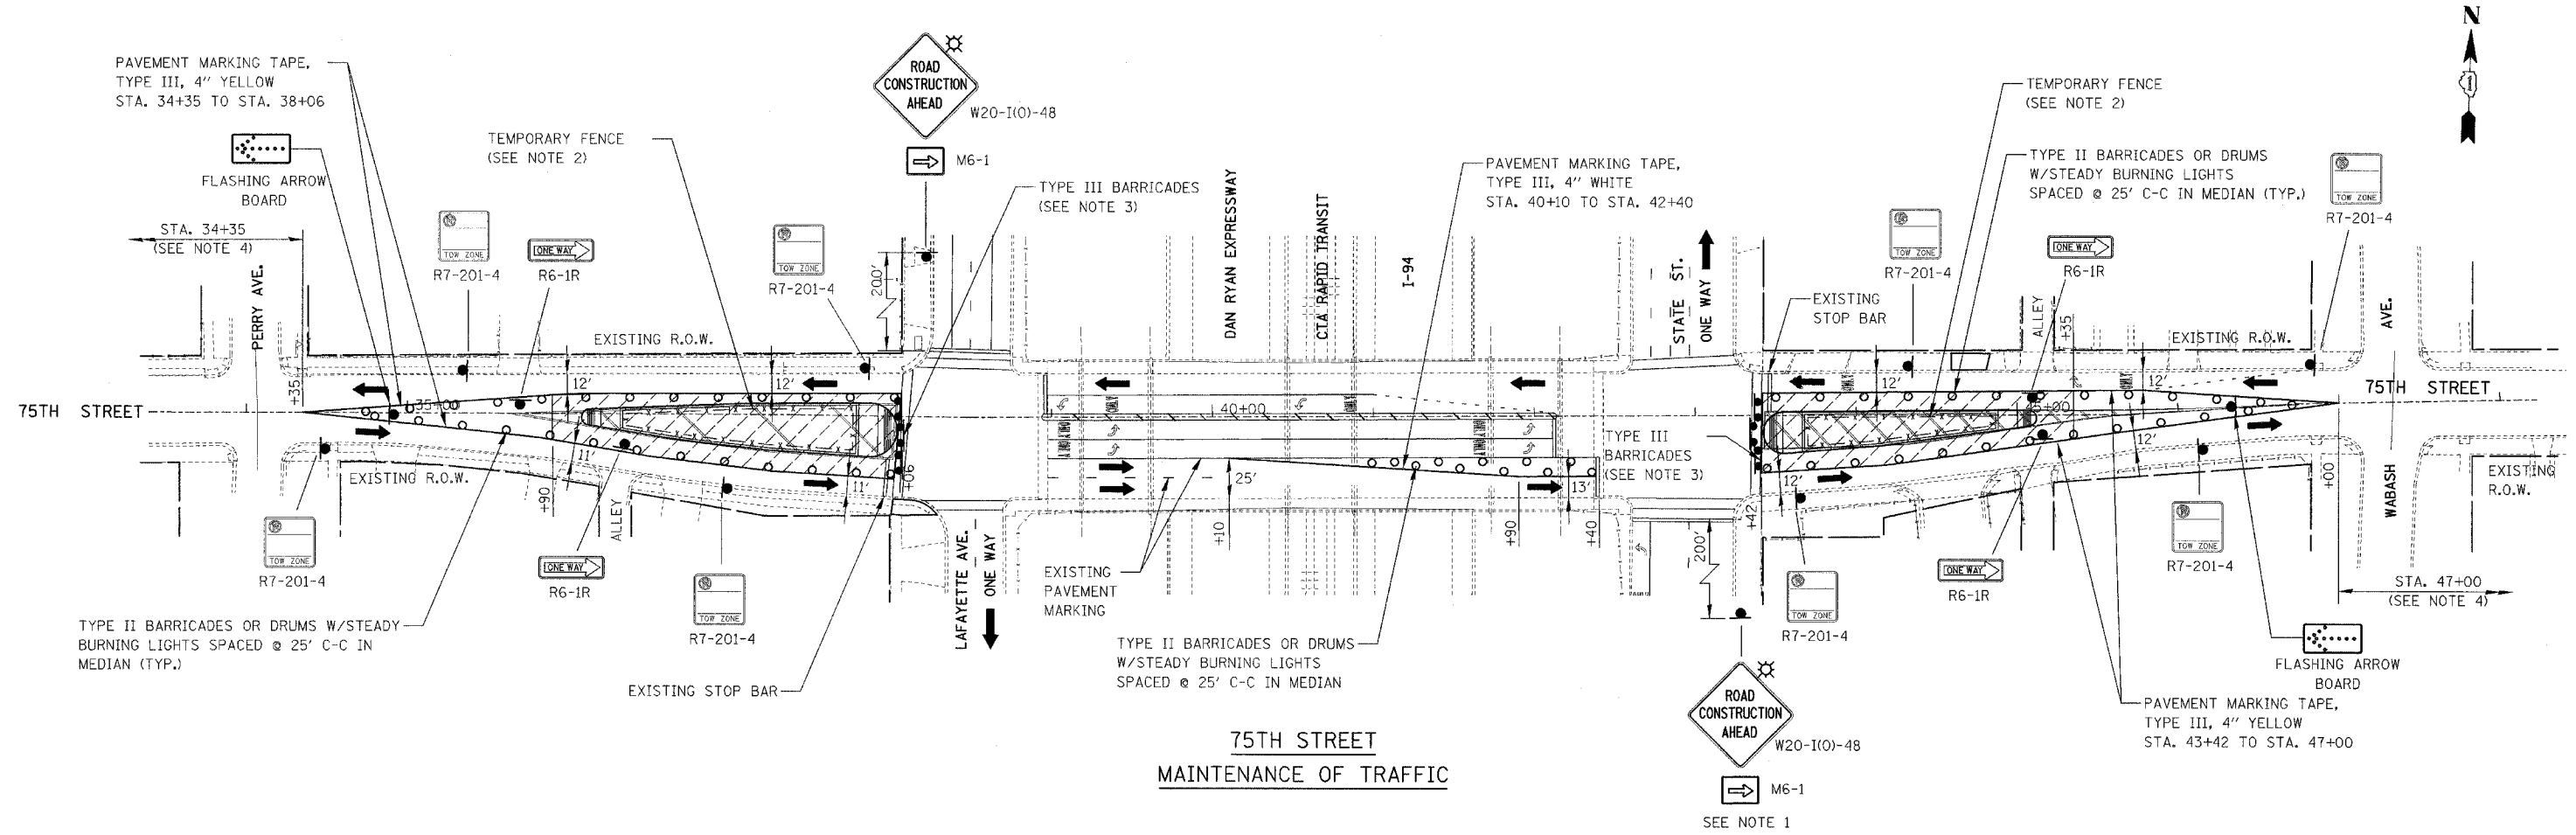

**75TH STREET
MAINTENANCE OF TRAFFIC**

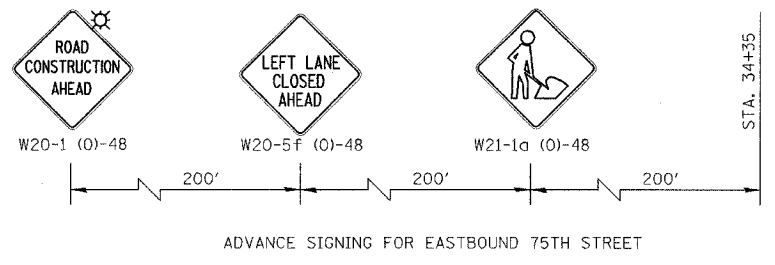

ADVANCE SIGNING FOR EASTBOUND 75TH STREET

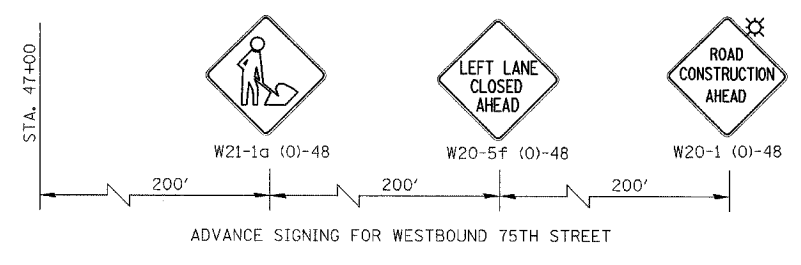


ADVANCE SIGNING FOR WESTBOUND 75TH STREET

LEGEND

- CONSTRUCTION WORK ZONE
- DIRECTION OF TRAFFIC
- TYPE II BARRICADES OR DRUMS WITH STEADY BURNING LIGHTS
- SIGN LOCATION (PLACED THIS STAGE)
- TYPE III BARRICADE LOCATION (PLACED IN THIS STAGE)
- TEMPORARY FENCE

NOTES

- CONTRACTOR SHALL COORDINATE 75TH STREET MAINTENANCE OF TRAFFIC WITH CONTRACT NO. 62694.
- TEMPORARY FENCE SHALL BE INSTALLED ALONG THE OPEN EXCAVATION IMMEDIATELY AFTER THE EXISTING PAVEMENT AND/OR BARRIER MEDIANS ARE REMOVED.
- THE NUMBER OF TYPE III BARRICADES AS REQUIRED TO PROVIDE PROPER CLOSURE AS DIRECTED BY THE ENGINEER.
- ADVANCE SIGNING, BARRICADES AND CLOSURE SHALL BE IN ACCORDANCE WITH IDOT STANDARD 701606.

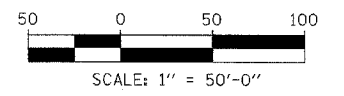

REVISIONS	
NAME	DATE

ILLINOIS DEPARTMENT OF TRANSPORTATION
F.A.I. 94 (DAN RYAN EXPRESSWAY)

**75TH STREET
MAINTENANCE OF TRAFFIC**

SCALE: AS SHOWN
DATE: JULY 8, 2005

DRAWN BY: REW/RTA
CHECKED BY: JCM

KNIGHT
Engineers & Architects

FILE: I:\1659202\Drawings\Sheets\Contract ITO 659202.MDT ITO.dgn