

PLANTER NO. 3

PLANT LIST FOR PLANTER NO. 3


KEY	ITEM	COMMON NAME	NO. OF PLANTS	SPACING	SIZE	UNIT	QTY
TREES							
UP	<i>Ulmus x 'Patriot'</i>	Patriot Elm	3	25' o.c.	3" CALIPER	EACH	3
SHRUBS							
WG	<i>Weigela florida 'Midnight Wine'</i>	Midnight Wine Old Fashioned Weigela	157	18" o.c. staggered	5-GALLON	EACH	157
PERENNIAL PLANTS, NARCISSUS							
NT	<i>Narcissus 'Tete-a-Tete'</i>	Tete - a - Tete Daffodil	8130	SEE NOTE 4	TOPSIZE	UNIT	81.30
PERENNIAL PLANTS, GALLON POTS							
HM	<i>Hemerocallis 'Mini Stella'</i>	Mini Stella Daylily	905	12" o.c. staggered	1 - GALLON	UNIT	9.05

LEGEND

- UP - ULMUS X 'PATRIOT'
- WG - WEIGELA FLORIDA 'MIDNIGHT WINE'
- HM - HEMEROCALLIS 'MINI STELLA'
- NT - NARCISSUS 'TETE-A-TETE'

NOTES


1. INSTALL TREES ON LINE THAT BISECTS PLANTER'S WIDTH.
2. INSTALL 4' DIAMETER MULCH RINGS AROUND TREES.
3. THE CONTRACTOR SHALL CONTACT IDOT ROADSIDE DEVELOPMENT UNIT AT (847) 705-4171 A MINIMUM OF 72 HOURS PRIOR TO PLANTING TO VERIFY PLANT LAYOUT.
4. SEE PLANTING BED LANDSCAPING PLAN DETAILS FOR BULB DETAIL
5. SEE PLANTING BED LANDSCAPING PLAN DETAILS FOR PERENNIAL DETAIL.

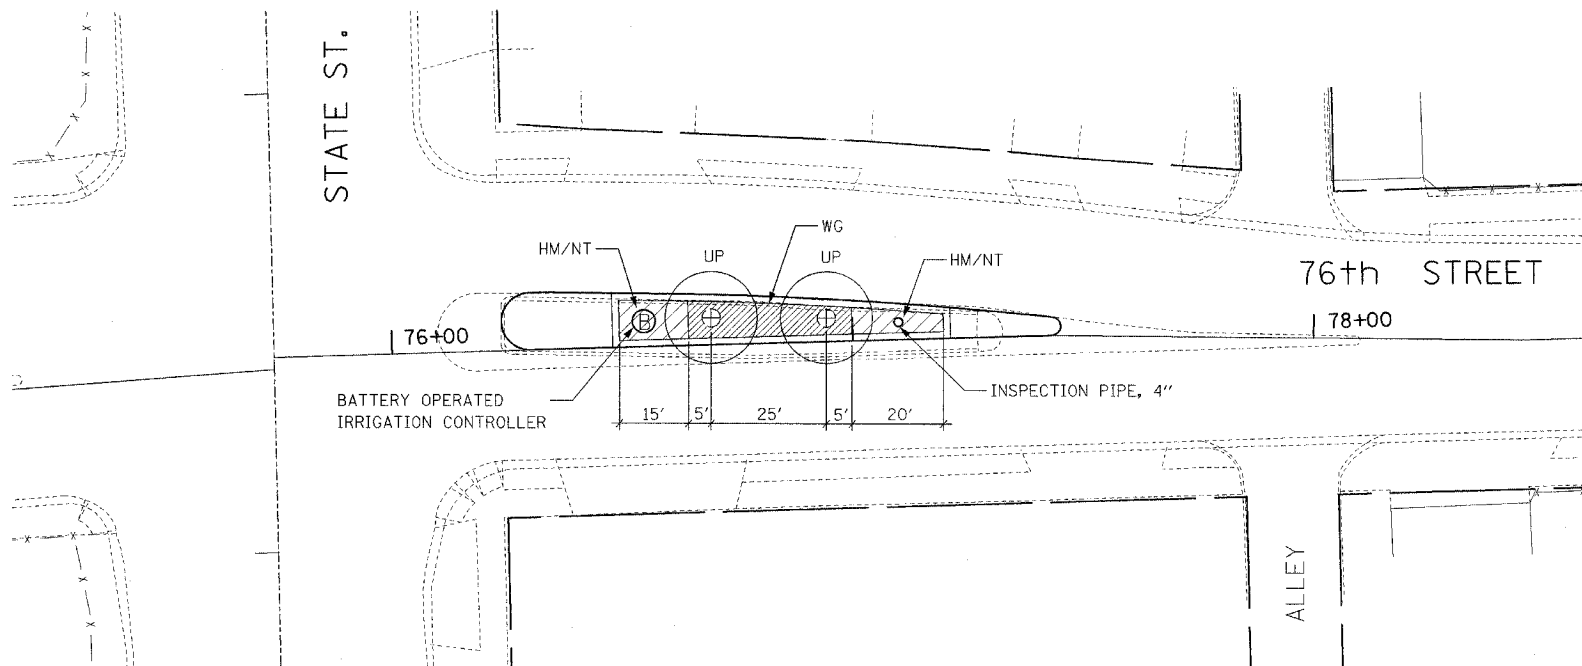

PLANTER NO. 4

PLANT LIST FOR PLANTER NO. 4

KEY	ITEM	COMMON NAME	NO. OF PLANTS	SPACING	SIZE	UNIT	QTY
TREES							
UP	<i>Ulmus x 'Patriot'</i>	Patriot Elm	2	25' o.c.	3" CALIPER	EACH	2
SHRUBS							
WG	<i>Weigela florida 'Midnight Wine'</i>	Midnight Wine Old Fashioned Weigela	101	18" o.c. staggered	5-GALLON	EACH	101
PERENNIAL PLANTS, NARCISSUS							
NT	<i>Narcissus 'Tete-a-Tete'</i>	Tete - a - Tete Daffodil	2020	SEE NOTE 4	TOPSIZE	UNIT	20.20
PERENNIAL PLANTS, GALLON POTS							
HM	<i>Hemerocallis 'Mini Stella'</i>	Mini Stella Daylily	225	12" o.c. staggered	1 - GALLON	UNIT	2.25

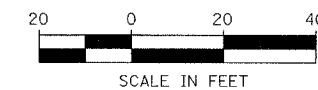

REVISIONS	
NAME	DATE

ILLINOIS DEPARTMENT OF TRANSPORTATION
 F.A.I. 94 (DAN RYAN EXPRESSWAY)
**76TH STREET MEDIAN
 PLANTERS NO. 3 AND 4**
 SCALE: AS SHOWN
 DATE: JULY 8, 2005
 DRAWN BY: REW/RTA
 CHECKED BY: JCM