



F.A.I. RTE.	SECTION	COUNTY	TOTAL SHEETS	SHEET NO.
94		COOK	39	32
STA. 2210+00.00		TO STA. 2356+00.00		
FED. ROAD DIST. NO.		ILLINOIS FED. AID PROJECT		
(1516.1, 1717 & 1818) I-5		62934		

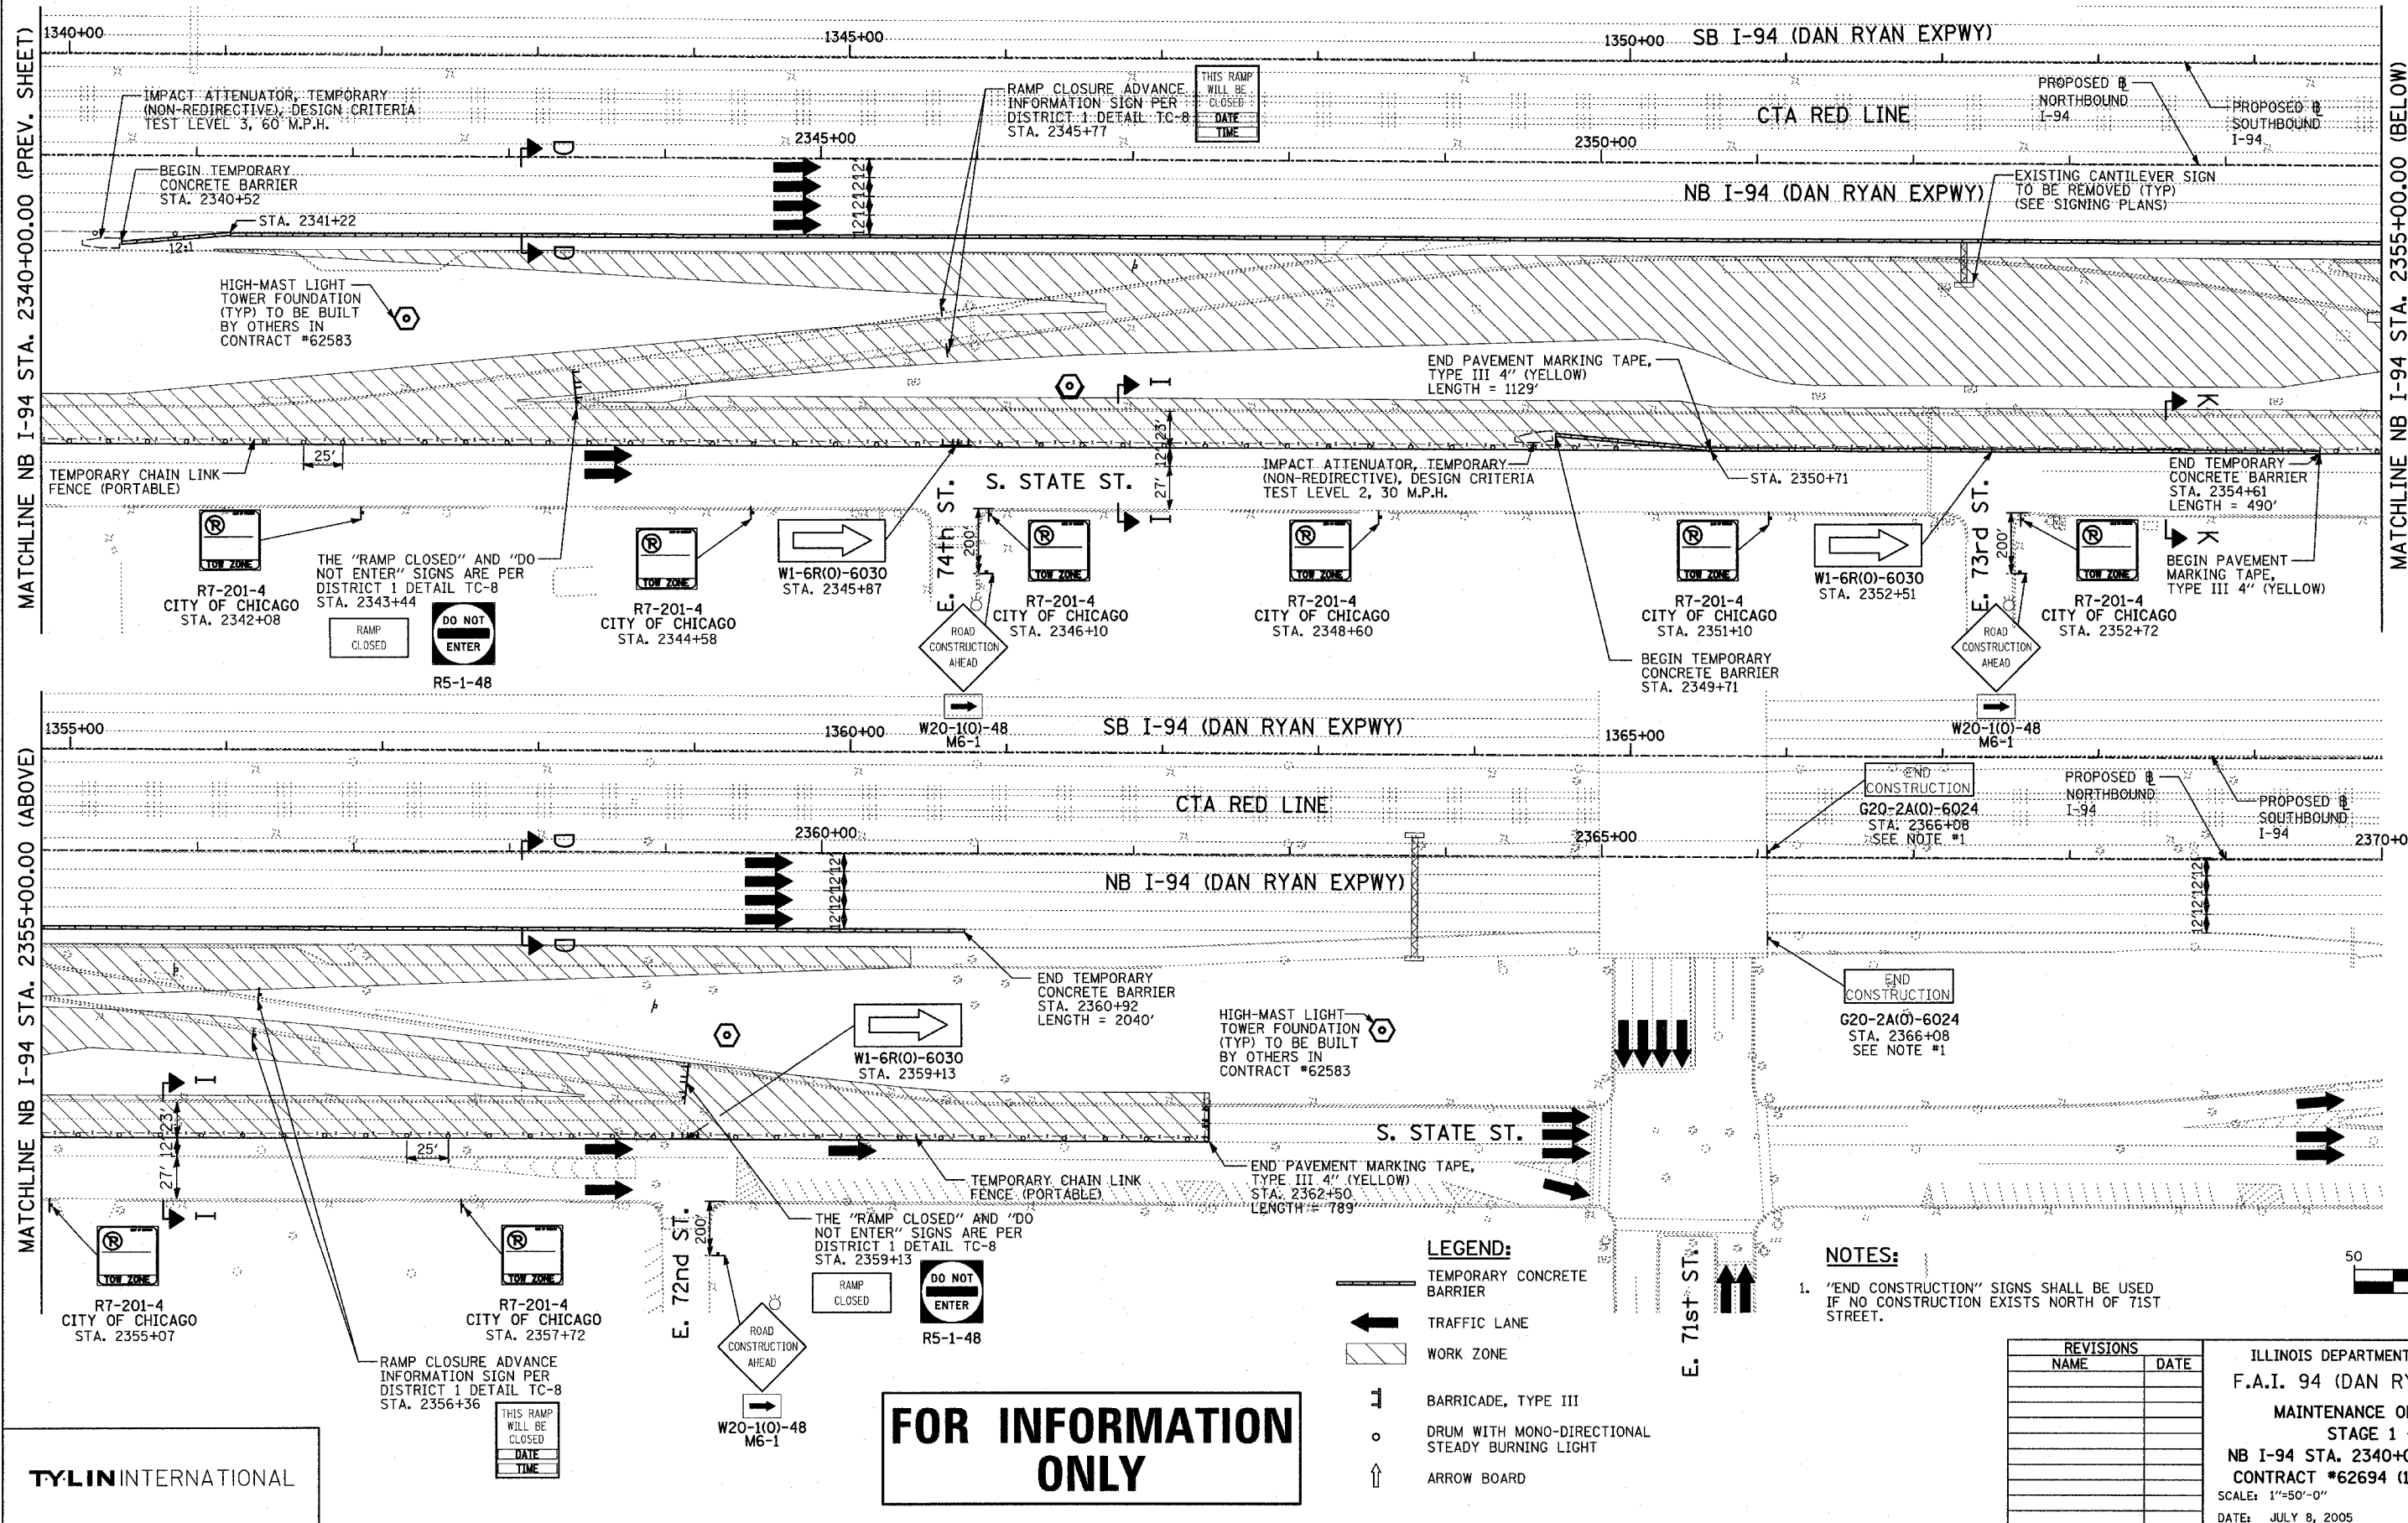

MATCHLINE NB I-94 STA. 2355+00.00 (BELOW)

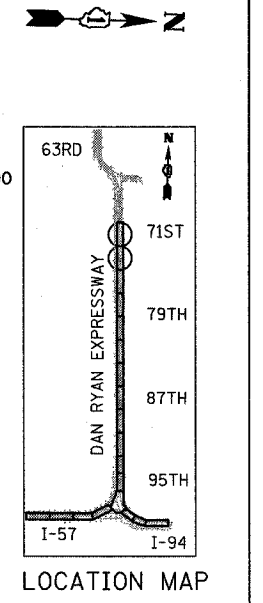

MATCHLINE NB I-94 STA. 2340+00.00 (PREV. SHEET)

MATCHLINE NB I-94 STA. 2355+00.00 (ABOVE)

TYLIN INTERNATIONAL

FOR INFORMATION ONLY

- LEGEND:**
- TEMPORARY CONCRETE BARRIER
 - TRAFFIC LANE
 - WORK ZONE
 - BARRICADE, TYPE III
 - DRUM WITH MONO-DIRECTIONAL STEADY BURNING LIGHT
 - ARROW BOARD

- NOTES:**
- "END CONSTRUCTION" SIGNS SHALL BE USED IF NO CONSTRUCTION EXISTS NORTH OF 71ST STREET.

REVISIONS	
NAME	DATE

ILLINOIS DEPARTMENT OF TRANSPORTATION
 F.A.I. 94 (DAN RYAN EXPRESSWAY)
 MAINTENANCE OF TRAFFIC PLAN
 STAGE 1 - NB I-94
 NB I-94 STA. 2340+00.00 TO 2370+00.00
 CONTRACT #62694 (17A) - SHEET 2 OF 3
 SCALE: 1"=50'-0"
 DATE: JULY 8, 2005
 DRAWN BY: RTM
 CHECKED BY: JPA

07/11/2005 12:36:44 PM