






F.A.I. RTE.	SECTION	COUNTY	TOTAL SHEETS	SHEET NO.
94		COOK	39	33
STA. 2210+00.00 TO STA. 2356+00.00		ILLINOIS FED. AID PROJECT		
FED. ROAD DIST. NO.		• (1516.1, 1717 & 1818) I-5		
		62934		

MATCHLINE NB I-94 STA. 2310+00.00 (PREV. SHEET)

MATCHLINE NB I-94 STA. 2325+00.00 (BELOW)

MATCHLINE NB I-94 STA. 2325+00.00 (ABOVE)

MATCHLINE NB I-94 STA. 2340+00.00 (NEXT SHEET)

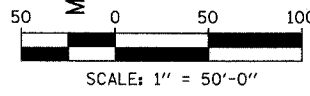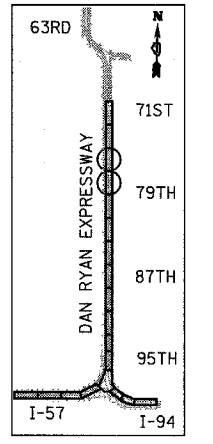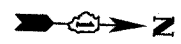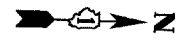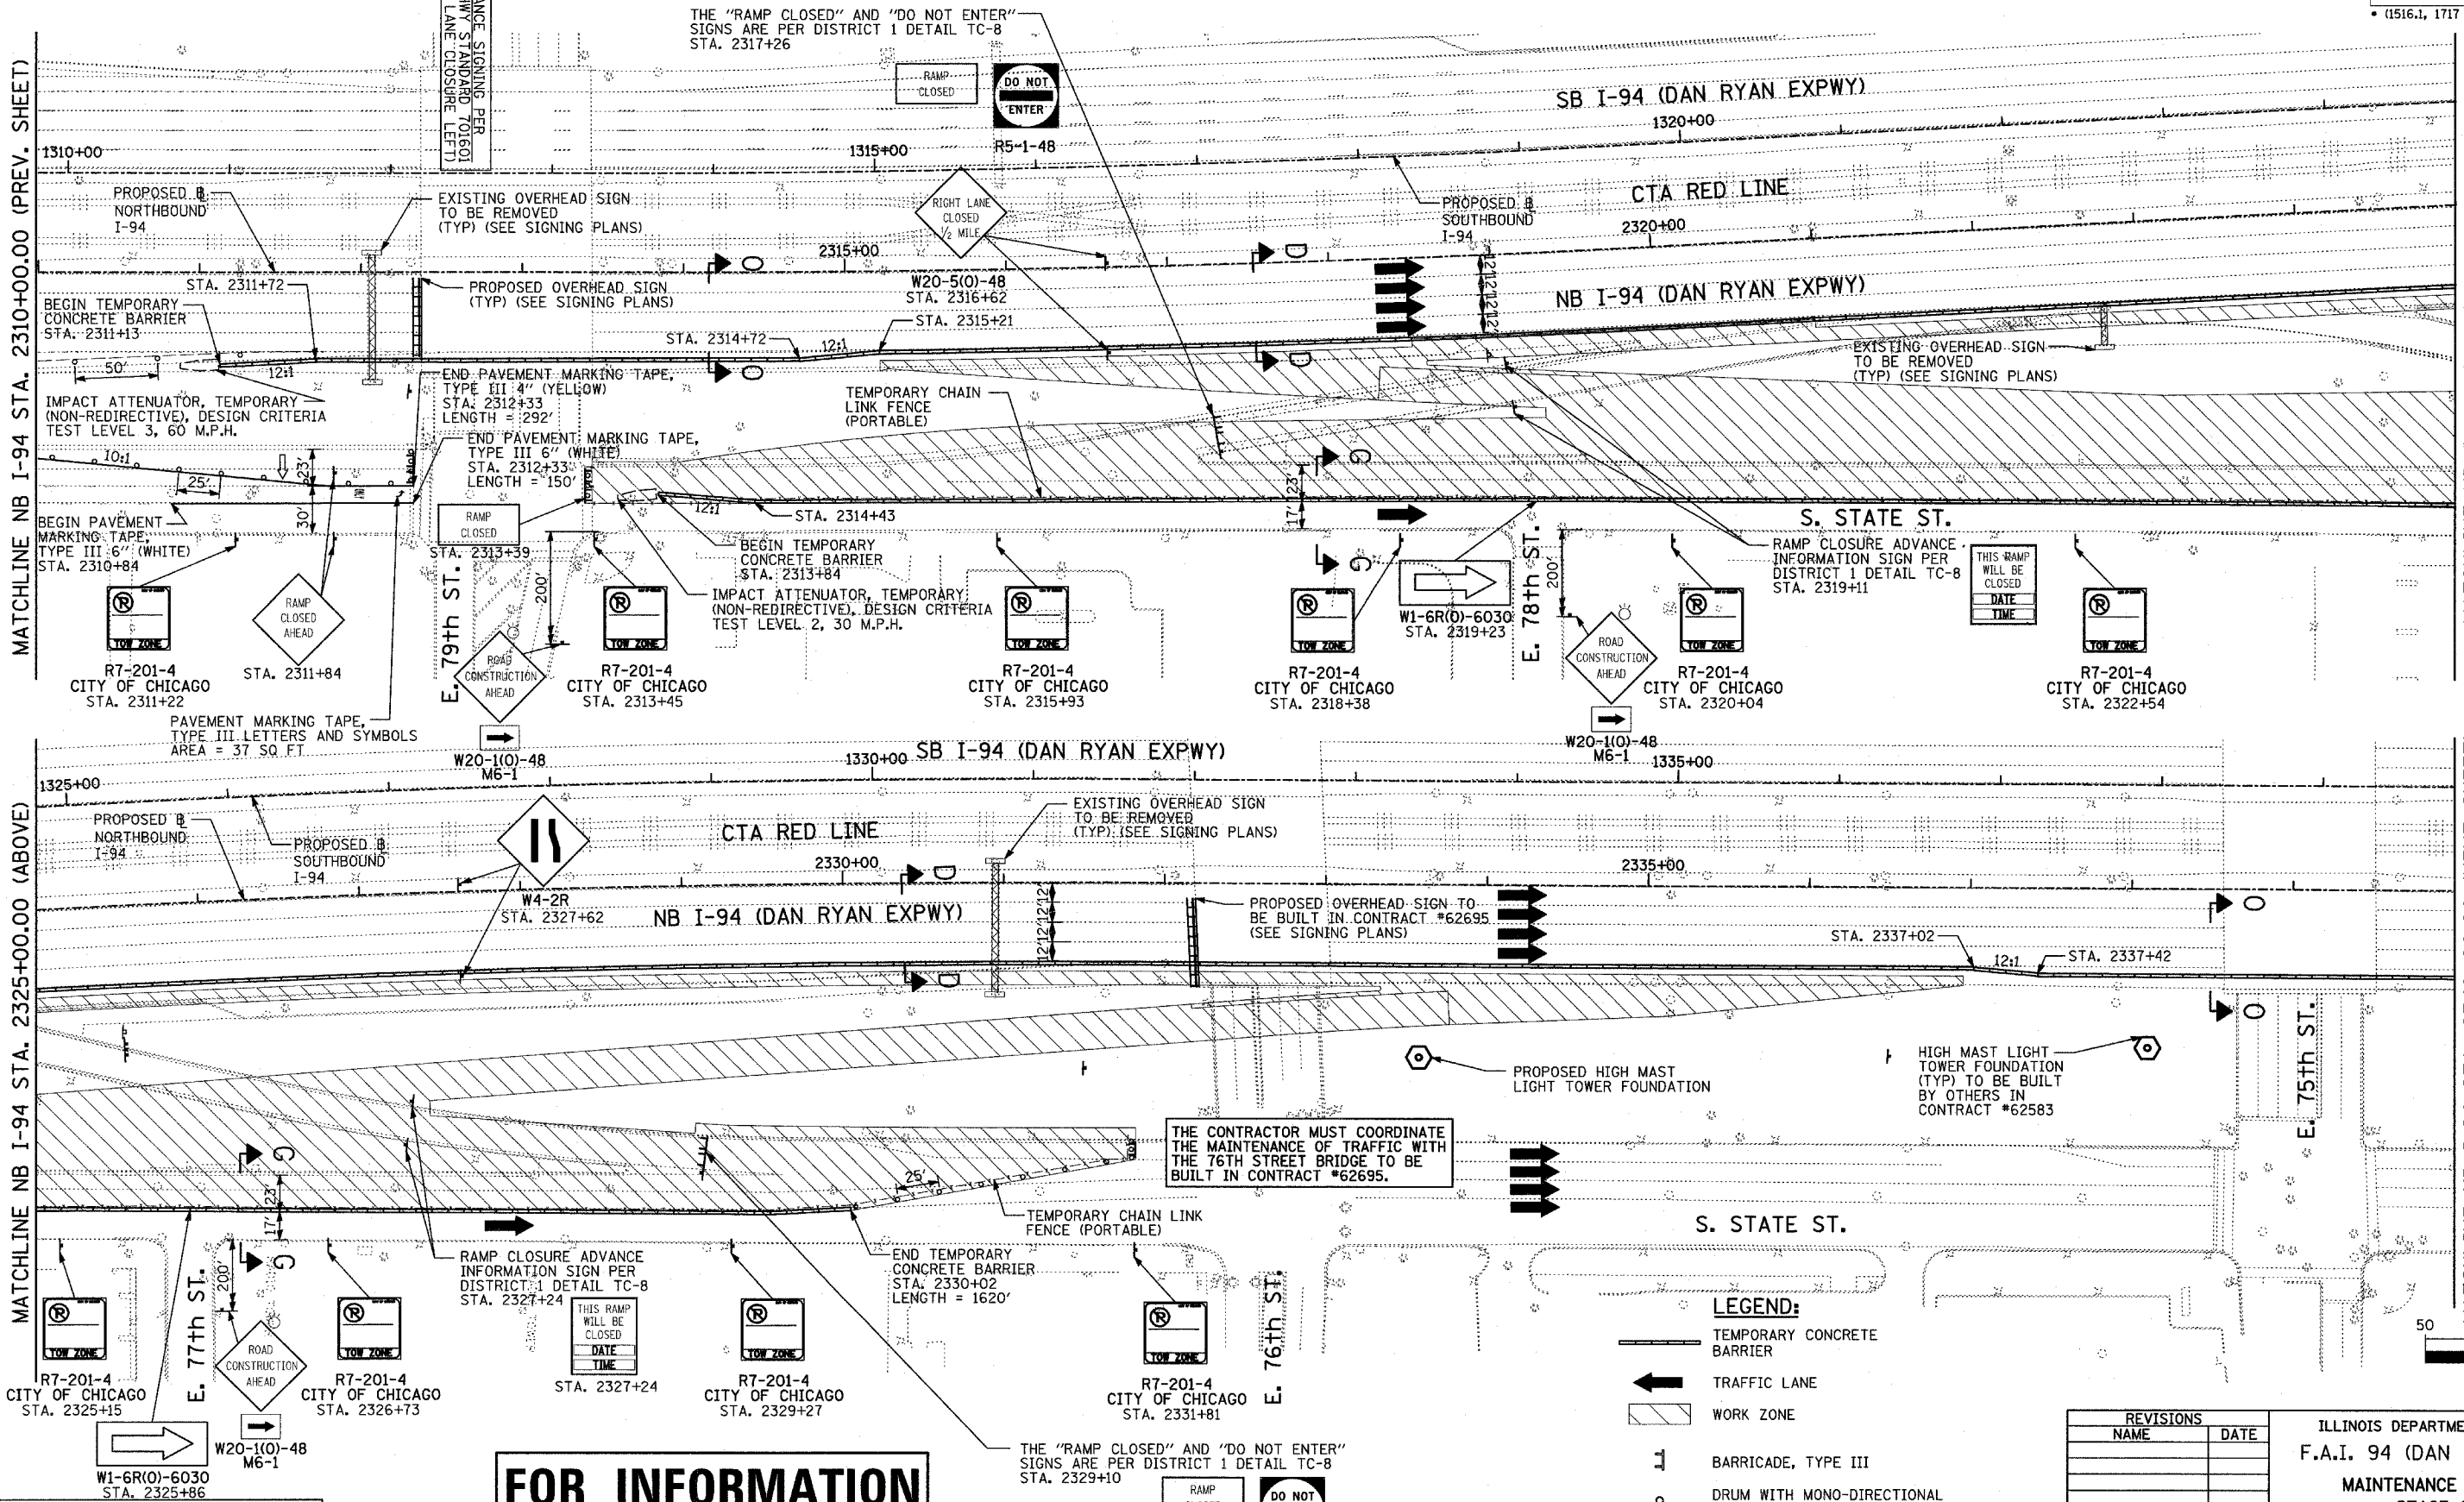

- LEGEND:**
- TEMPORARY CONCRETE BARRIER
 - TRAFFIC LANE
 - WORK ZONE
 - BARRICADE, TYPE III
 - DRUM WITH MONO-DIRECTIONAL STEADY BURNING LIGHT
 - ARROW BOARD

REVISIONS	
NAME	DATE

ILLINOIS DEPARTMENT OF TRANSPORTATION
 F.A.I. 94 (DAN RYAN EXPRESSWAY)
 MAINTENANCE OF TRAFFIC PLAN
 STAGE 2 - NB I-94
 NB I-94 STA. 2310+00.00 TO 2340+00.00
 CONTRACT #62694 (17A) - SHEET 3 OF 3
 SCALE: 1"=50'-0"
 DATE: JULY 8, 2005
 DRAWN BY: RTM
 CHECKED BY: JPA

FOR INFORMATION ONLY

TYLIN INTERNATIONAL

P:\02373\road\cf\g\m\17\225107_3.dgn 07/11/2005 12:37:46 PM