


ROUTE	SECTION	COUNTY	TOTAL SHEETS	SHEET NUMBER
FAP 344	2005-016PCC-PP	LAKE	14	5

CONTRACT 62939

US RTE. 45
EXISTING AND PROPOSED
TYPICAL SECTION

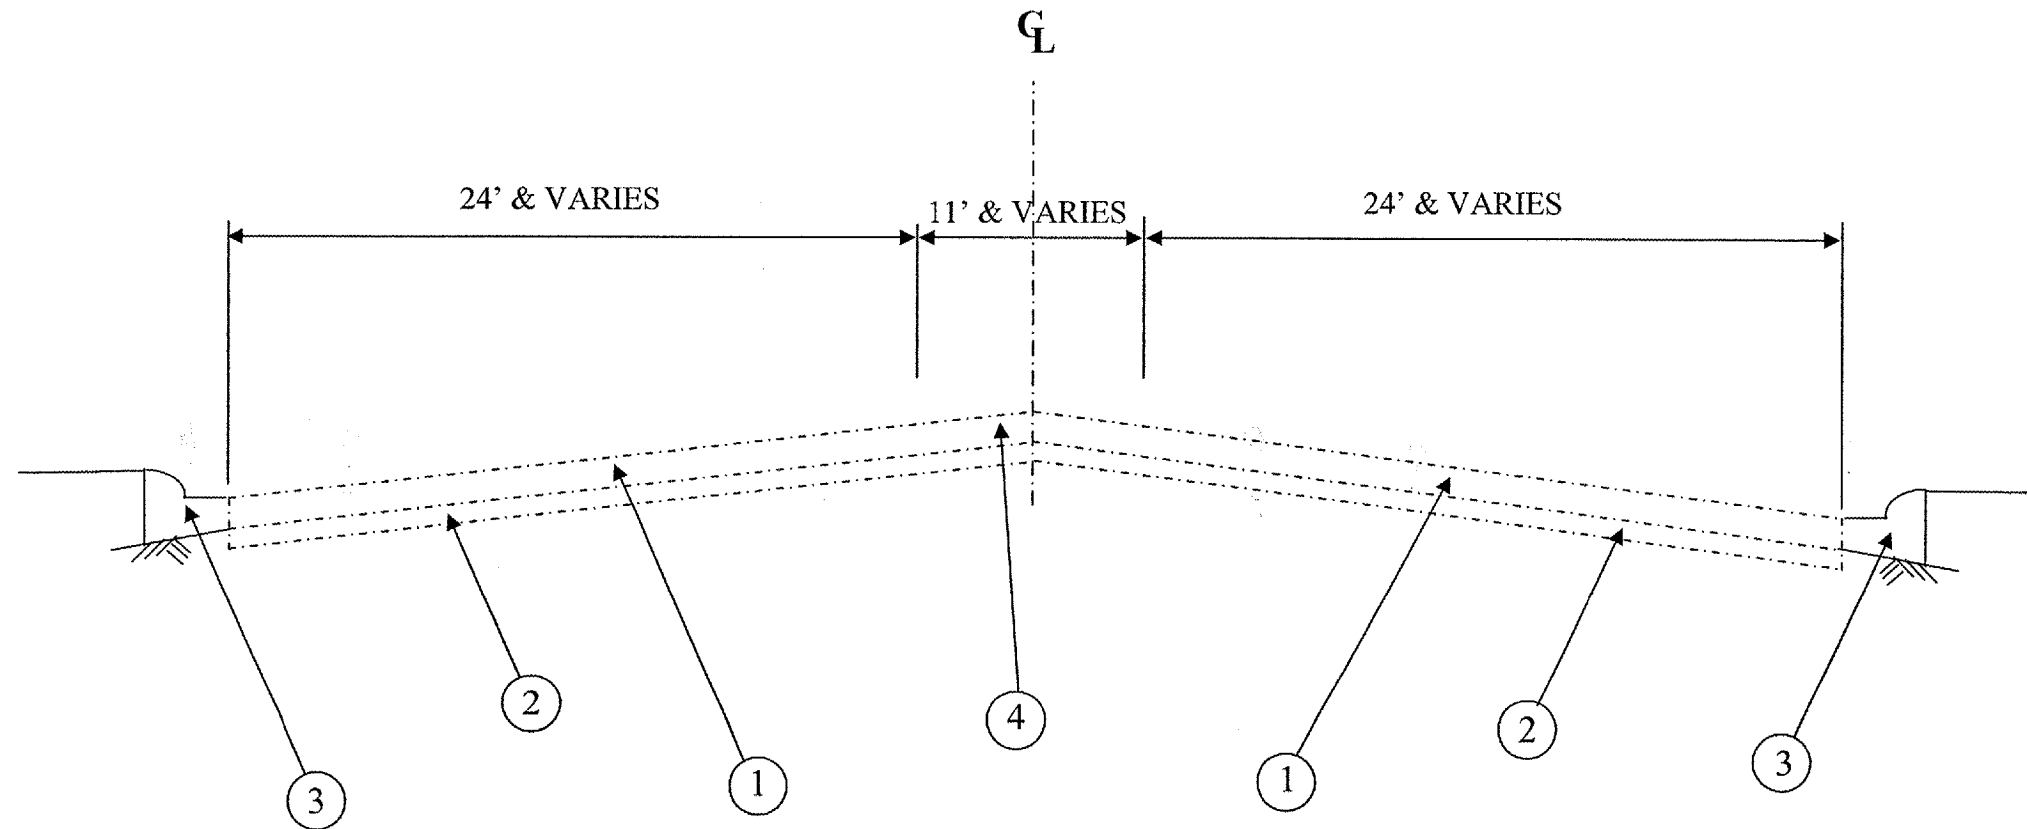

1. P.C.C. PAVEMENT, 10"
2. STABILIZED SUB-BASE, 4"
3. CONCRETE COMBINATION CURB AND GUTTER, TYPE B-6.24 OR B-9.24
4. PAINTED MEDIAN

ILLINOIS DEPARTMENT OF TRANSPORTATION

US RTE. 45
TYPICAL SECTION