


F.A.P. RTE.	SECTION	COUNTY	TOTAL SHEETS	SHEET NO.
375	3035-Z-Y-1-RS-1	COOK	23	6
STA.		TO STA.		
FED. ROAD DIST. NO.	ILLINOIS	FED. AID PROJECT		


CONTRACT NO. 62941

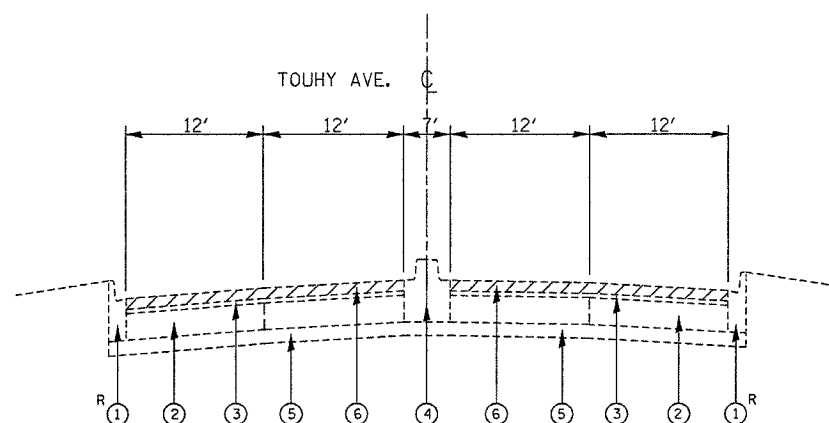

EXISTING TYPICAL SECTION
STA. 13+10 TO 13+83

LEGEND:

- ① EXISTING CONCRETE CURB AND GUTTER, TYPE B-6.24
 - ② EXISTING P.C.C. PAVEMENT, 10"
 - ③ EXISTING BITUMINOUS SURFACE, 3" & VARIES
 - ④ EXISTING BARRIER MEDIAN
 - ⑤ EXISTING STABILIZED SUB-BASE
 - ⑥ PROPOSED BITUMINOUS SURFACE REMOVAL, 2 1/2"
 - ⑦ PROPOSED POLYMERIZED LEVELING BINDER (MACHINE METHOD), SUPERPAVE, IL-4.75, 3/4"
 - ⑧ PROPOSED BITUMINOUS CONCRETE SURFACE COURSE, SUPERPAVE, MIX "F", N90, 1 3/4"
- R CURB AND GUTTER REMOVAL AND REPLACEMENT
(LOCATION AS DIRECTED BY ENGINEER)

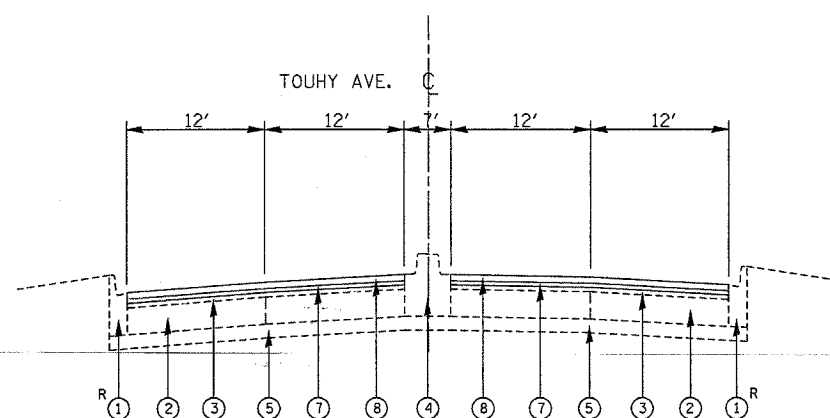

PROPOSED TYPICAL SECTION
STA. 13+10 TO 13+83

REVISIONS		ILLINOIS DEPARTMENT OF TRANSPORTATION
NAME	DATE	
		TYPICAL SECTIONS F.A.P. 375 (TOUHY AVE.) AT U.S. 12/45 (MANNHEIM RD.)
SCALE: VERT. DATE		DRAWN BY
HORIZ.		CHECKED BY

PLOT DATE = 6/4/2005
PLOT SCALE = 5/8" = 1' IN.
USER NAME = stwdsr