



F.A.I. RYE.	SECTION	COUNTY	TOTAL SHEETS	SHEET NO.
412	501HB-2,1HB1BP	LASALLE	17	6
ILLINOIS				

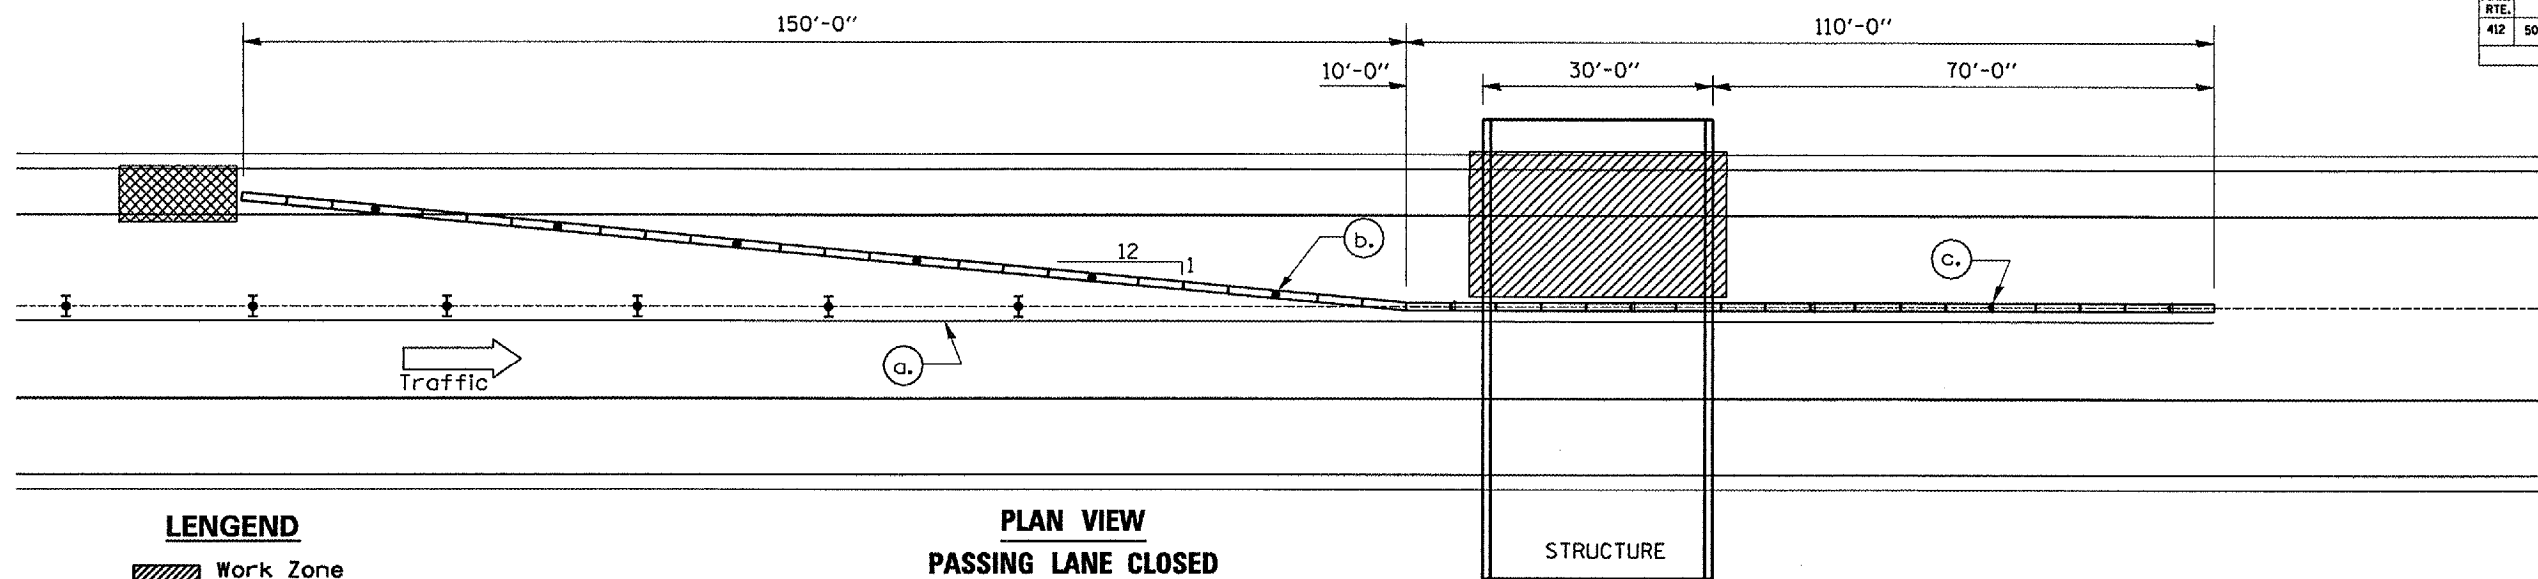


LENGEND

- Work Zone
- Type II barricade, drum or vertical barricade with stead burn monodirectional light
- Temporary concrete barrier
- Impact attenuator


**PLAN VIEW
PASSING LANE CLOSED**

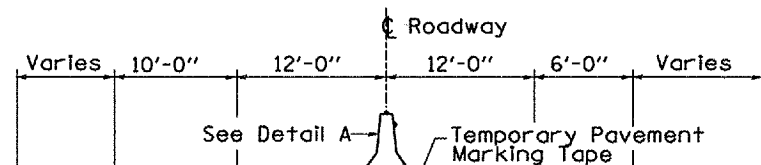

**ROADWAY SECTION
DRIVING LANE CLOSED**

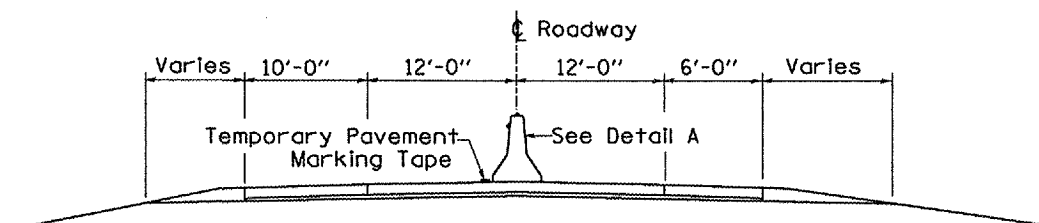

**ROADWAY SECTION
PASSING LANE CLOSED**

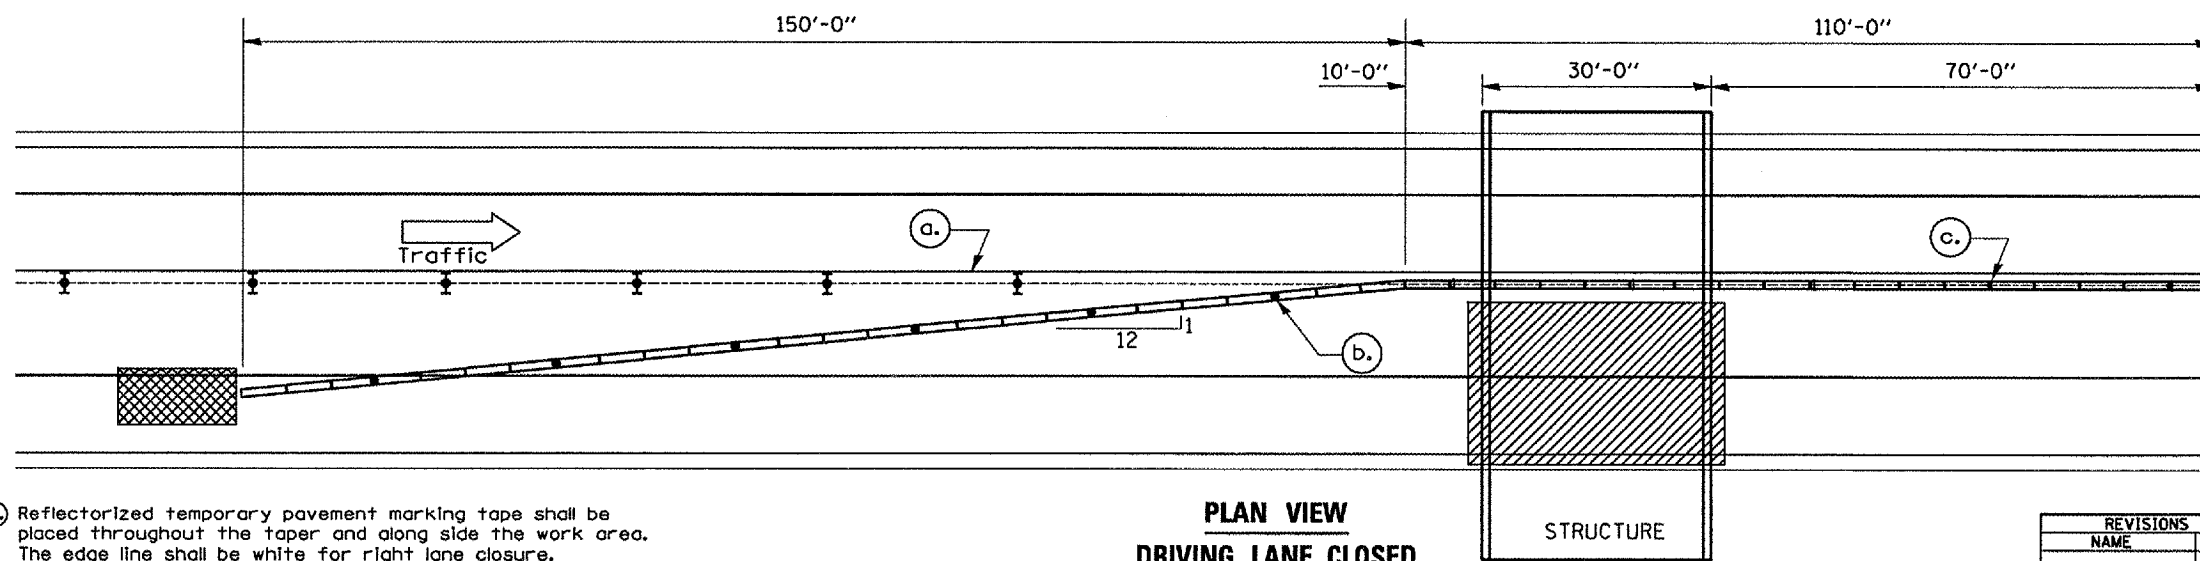

**PLAN VIEW
DRIVING LANE CLOSED**

- (a) Reflectorized temporary pavement marking tape shall be placed throughout the taper and along side the work area. The edge line shall be white for right lane closure.
- (b) Vertical panels at 25' centers with steady burning
- (c) Type "C" monodirectional reflector

Work this sheet with Traffic Control Standards 701402

REVISIONS	
NAME	DATE

ILLINOIS DEPARTMENT OF TRANSPORTATION
TEMPORARY CONCRETE BARRIER
BRIDGE LOCATION 1
S.N. 050-0214

SCALE: VERT.
 HORIZ.
 DATE 04/18/05

DRAWN BY RW
 CHECKED BY

Date: 04/18/05
 Project: c:\projects\cmoin05\cm3078\details.dgn