


F.A.I. RTE.	SECTION	COUNTY	TOTAL SHEETS	SHEET NO.
412	50(IHB-2, IHB)BP	LASALLE	17	7
ILLINOIS				

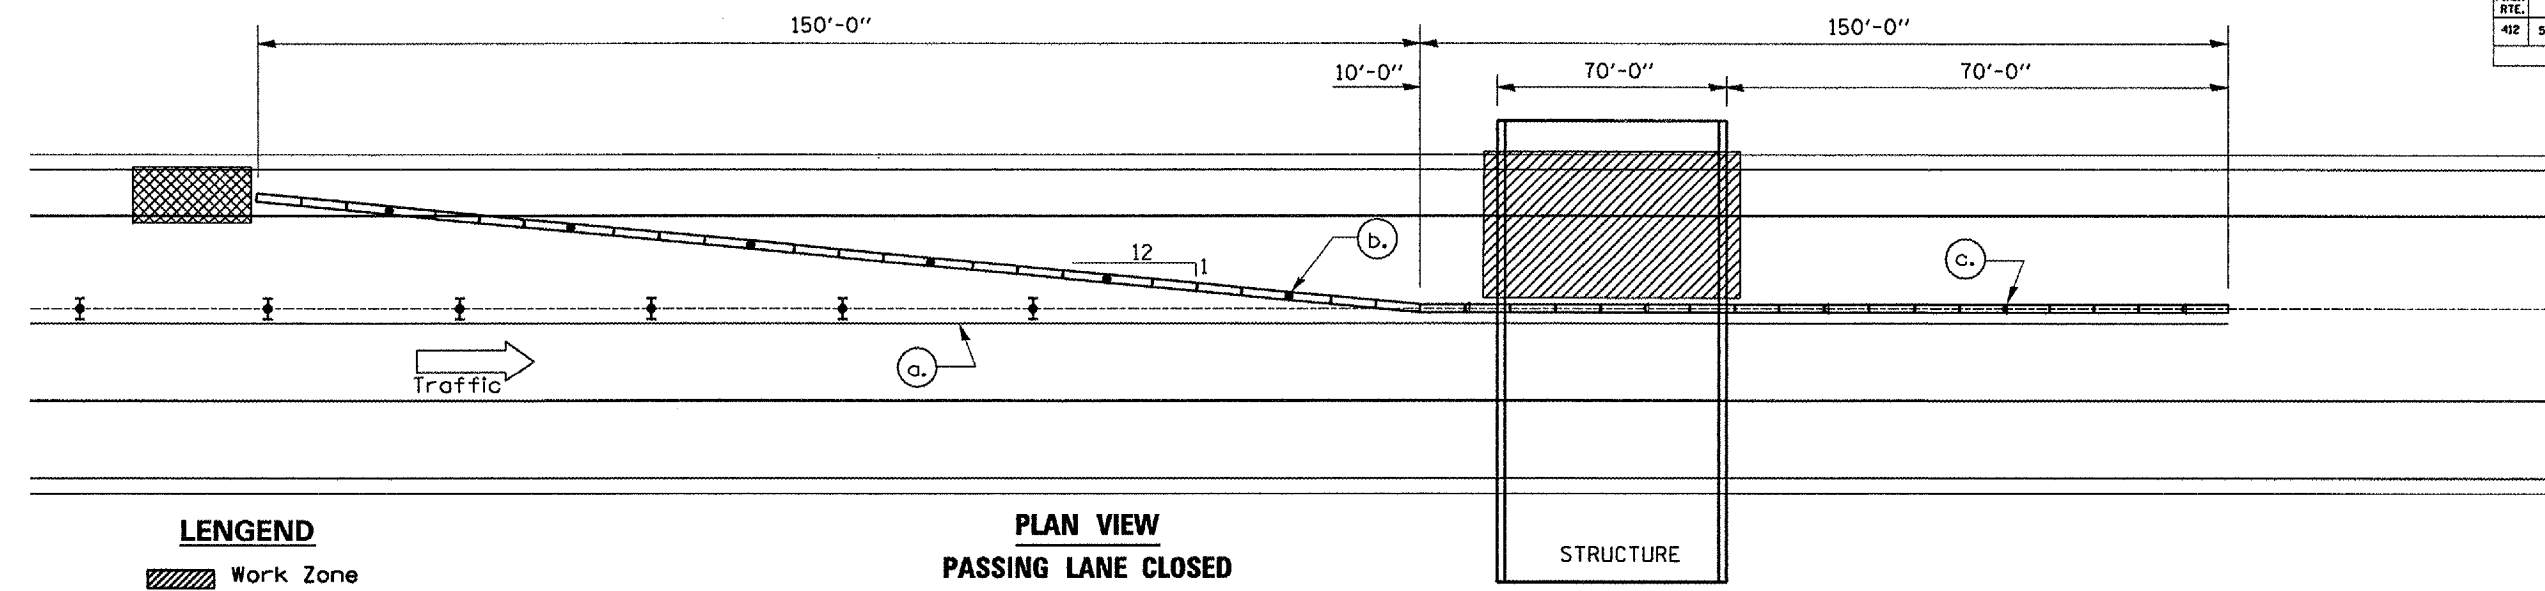


LENGEND


- Work Zone
- Type II barricade, drum or vertical barricade with steady burn monodirectional light
- Temporary concrete barrier
- Impact attenuator

**PLAN VIEW
PASSING LANE CLOSED**


STRUCTURE

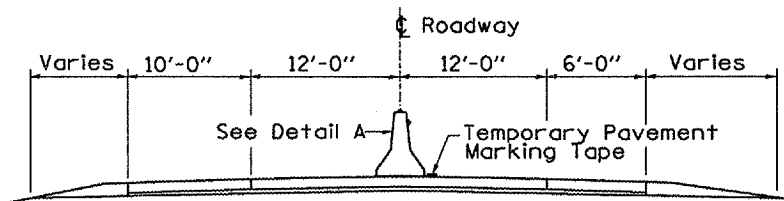

**ROADWAY SECTION
DRIVING LANE CLOSED**

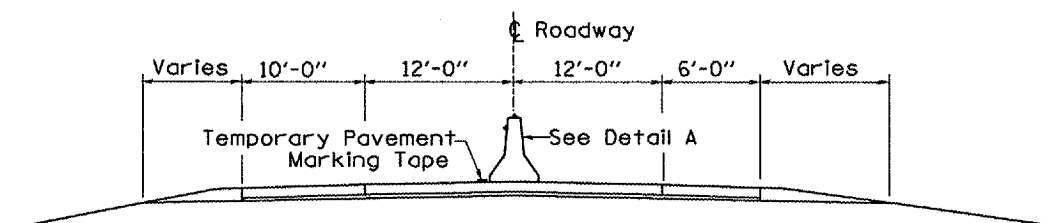

**ROADWAY SECTION
PASSING LANE CLOSED**

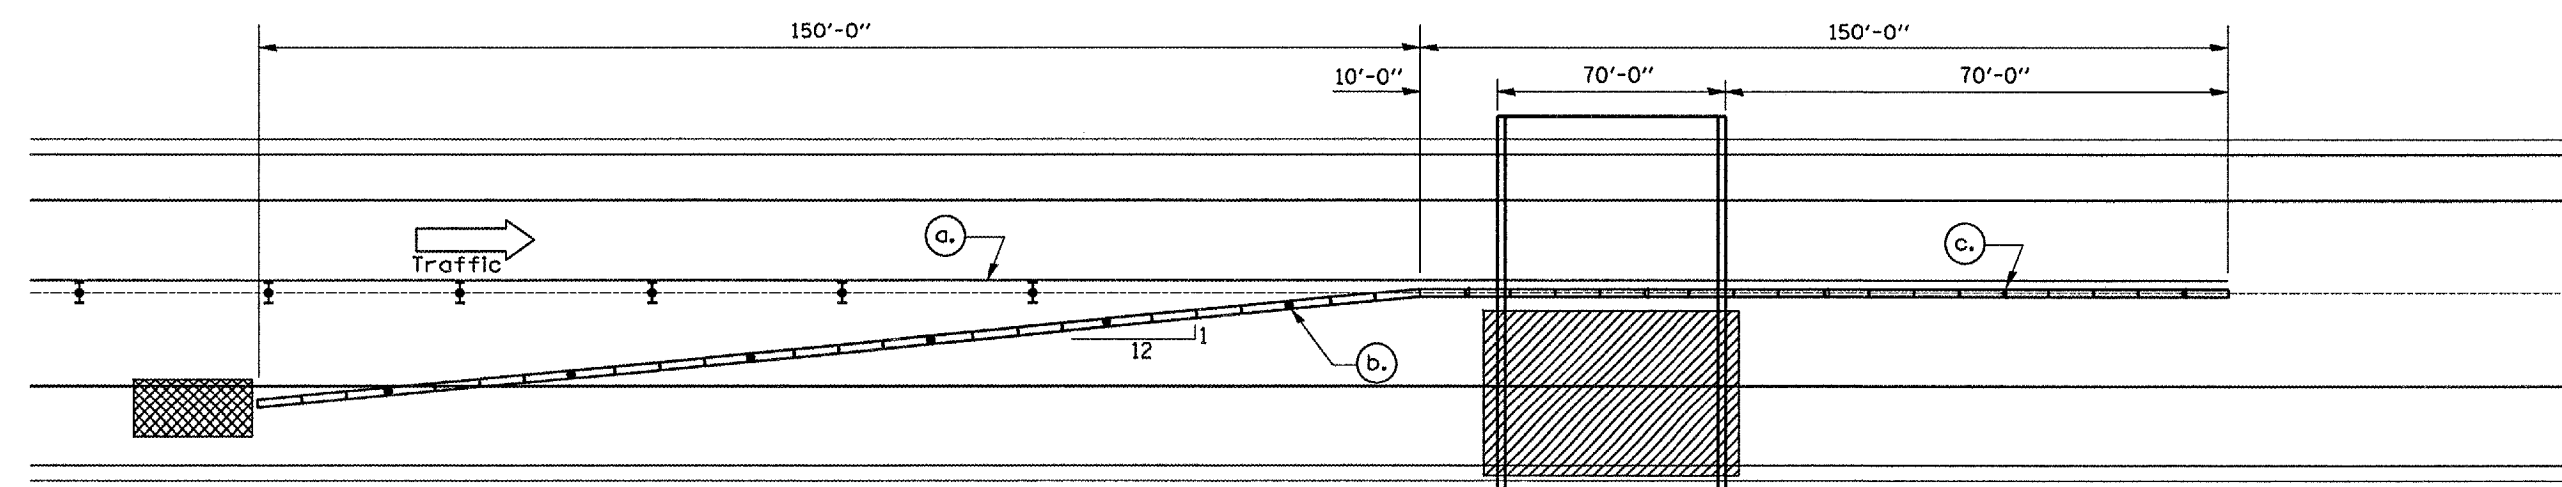

**PLAN VIEW
DRIVING LANE CLOSED**

STRUCTURE

- (a) ReflectORIZED temporary pavement marking tape shall be placed throughout the taper and along side the work area. The edge line shall be white for right lane closure.
- (b) Vertical panels at 25' centers with steady burning
- (c) Type "C" monodirectional reflector

REVISIONS	
NAME	DATE

ILLINOIS DEPARTMENT OF TRANSPORTATION
**TEMPORARY CONCRETE BARRIER
 BRIDGE LOCATION 2
 S.N. 050-0215**
 SCALE: VERT. DATE 04/18/05
 HORIZ. DATE 04/18/05
 DRAWN BY RW
 CHECKED BY

Work this sheet with Traffic Control Standards 701402

Date: 04/18/05
Project: cr/projects/cmain05/cm3078/details.dgn