



| F.A.I. RTE. | SECTION | COUNTY | TOTAL SHEETS | SHEET NO. |
|--------------------------------|-----------|----------|--------------|-----------|
| 412 | (62-2VB)I | MARSHALL | 19 | 12 |
| FED. ROAD DIST. NO. - ILLINOIS | | PROJECT | | |

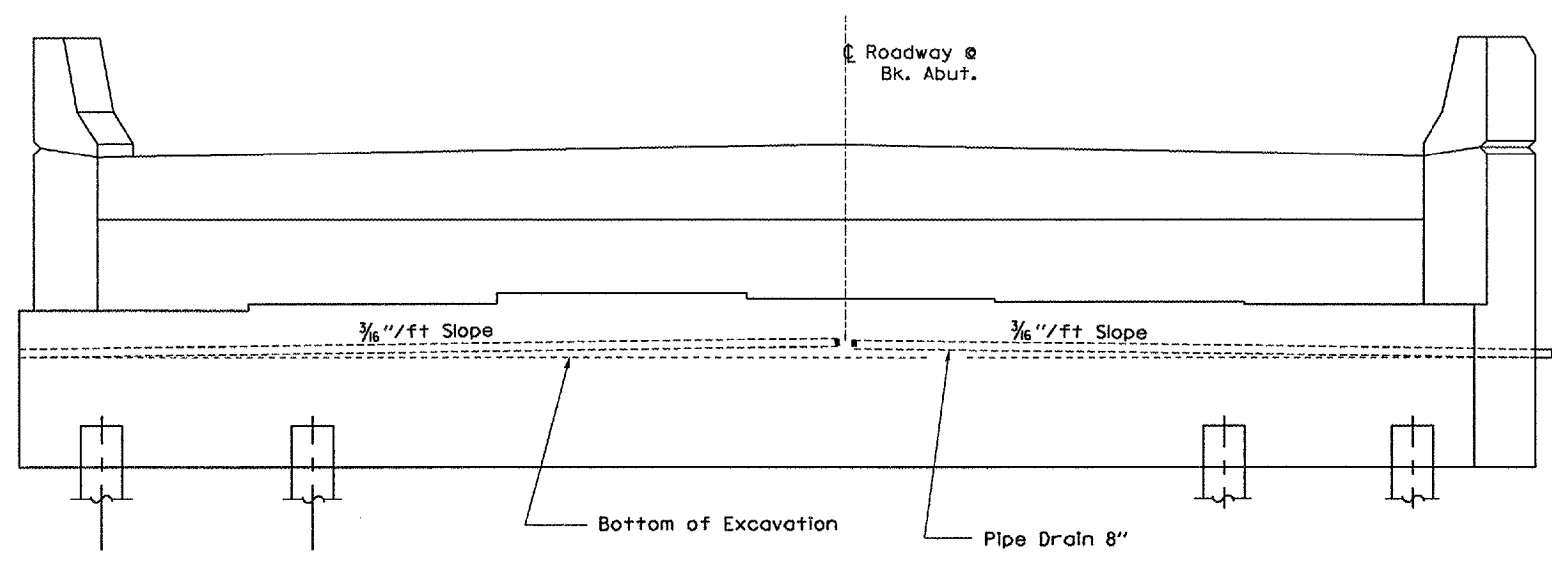


ELEVATION

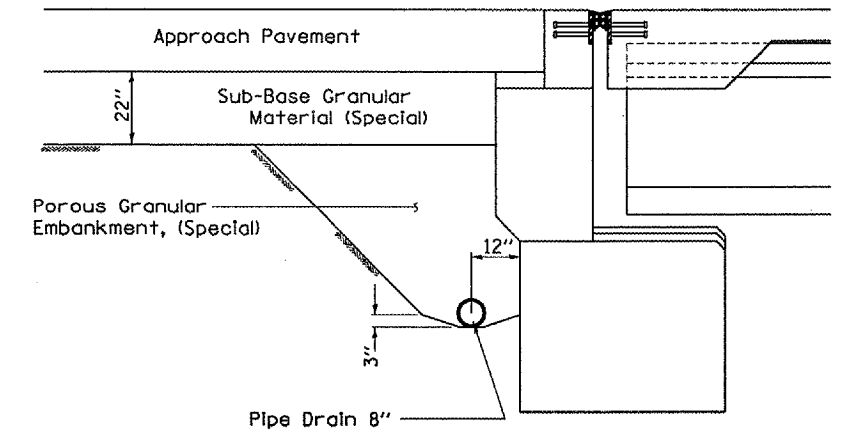


SECTION

NOTE: The pipe underdrain at the ϕ Roadway shall be capped or sealed with approved materials as directed by the Engineer

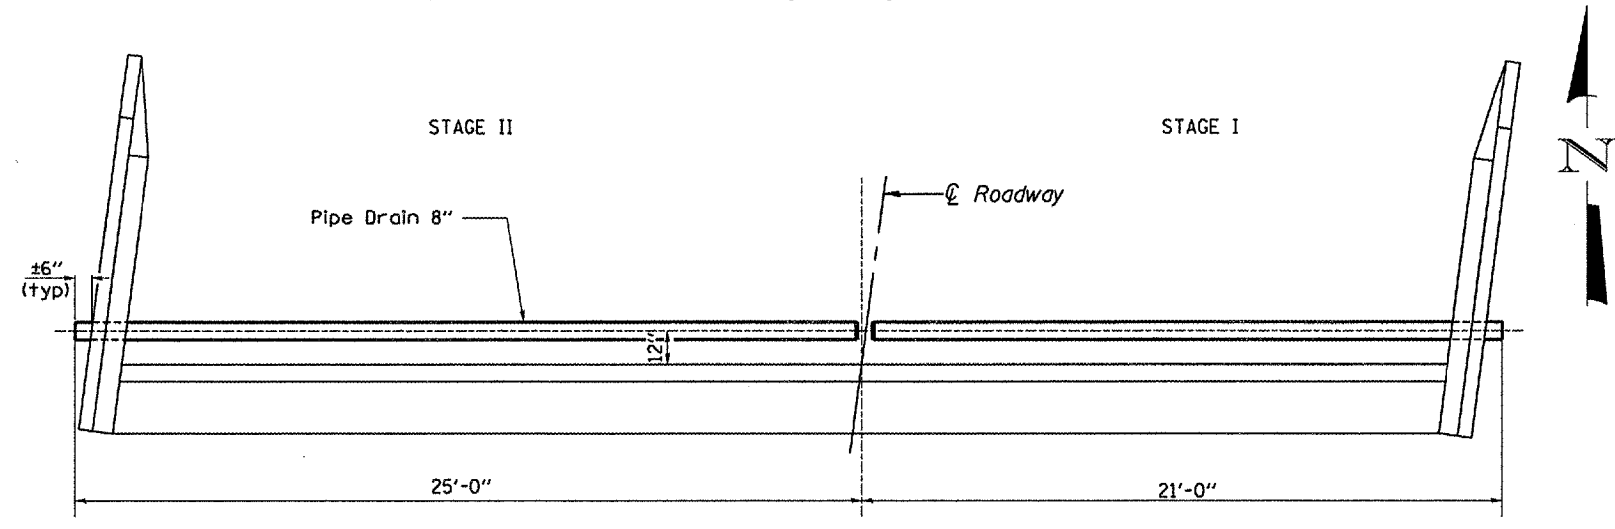

PLAN

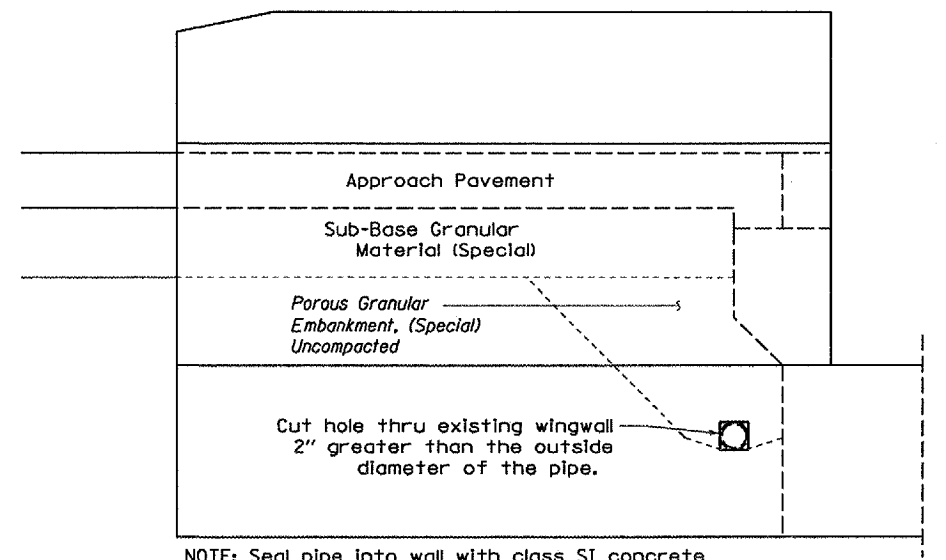

ELEVATION

Date: 04/26/2005
File: c:/projects/cm308/details.dgn

| REVISIONS | |
|-----------|------|
| NAME | DATE |
| | |
| | |
| | |
| | |
| | |
| | |
| | |
| | |
| | |
| | |

ILLINOIS DEPARTMENT OF TRANSPORTATION
PIPE DRAINS
FAI 412 (I-39)
SECTION (62-2VB)I
STA. 165+90.23
MARSHALL COUNTY

SCALE: VERT. _____
HORIZ. _____
DATE: 04/26/2005

DRAWN BY: RLW
CHECKED BY: _____