


F.A.I. RTE.	SECTION	COUNTY	TOTAL SHEETS	SHEET NO.
412	(62-2VB)	MARSHALL	19	19
FED. ROAD DIST. NO. - ILLINOIS		PROJECT		

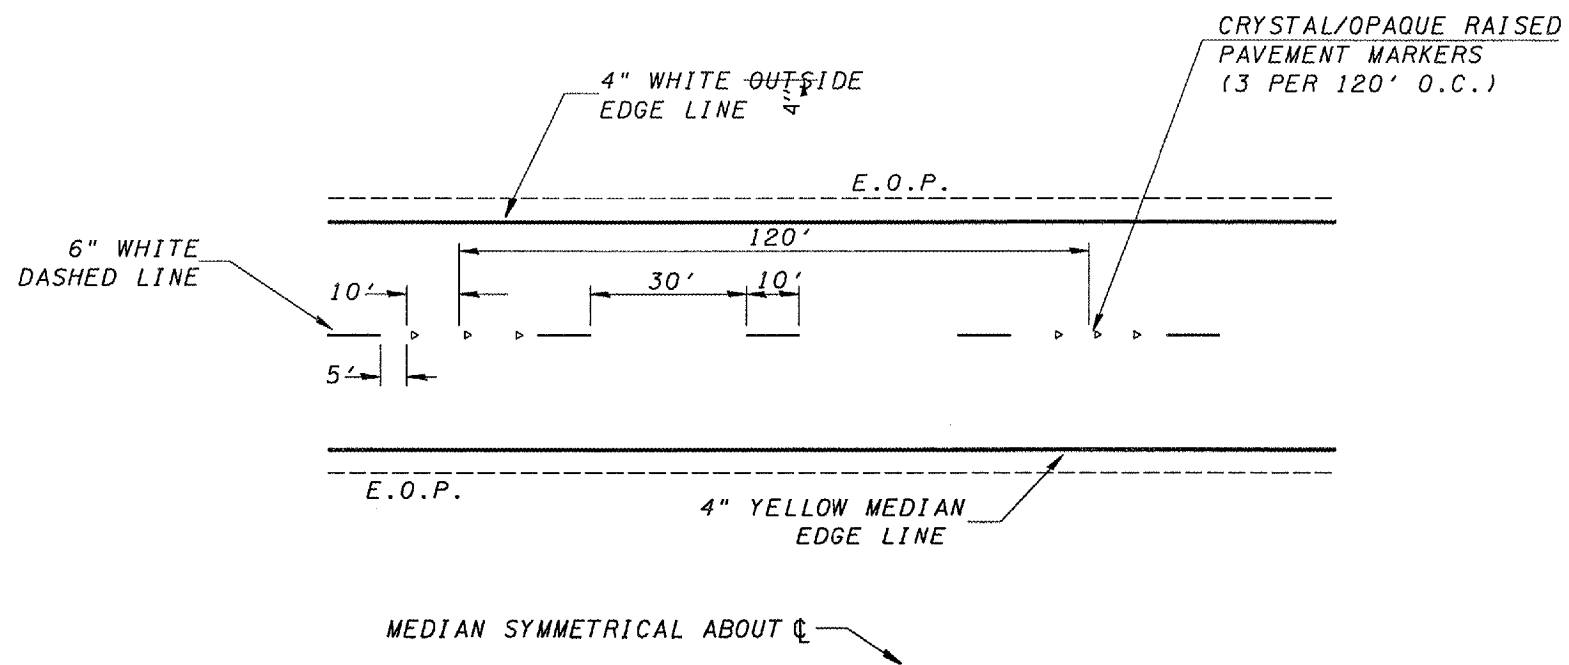

TYPICAL PAVEMENT MARKINGS

Date: 04/26/2005
 File: c:/projects/cm308/detalls.dgn

REVISIONS	
NAME	DATE

ILLINOIS DEPARTMENT OF TRANSPORTATION
 PAVEMENT MARKING DETAILS
 FAI 412 (I-39)
 SECTION (62-2VB)
 STA. 165+90.23
 MARSHALL COUNTY

SCALE: VERT.
 HORIZ.
 DATE 04/26/2005

DRAWN BY RLW
 CHECKED BY