


F.A.I. RTE.	SECTION	COUNTY	TOTAL SHEETS	SHEET NO.
412	(62-2VB)I-1	MARSHALL	19	19
FED. ROAD DIST. NO. - ILLINOIS		PROJECT		

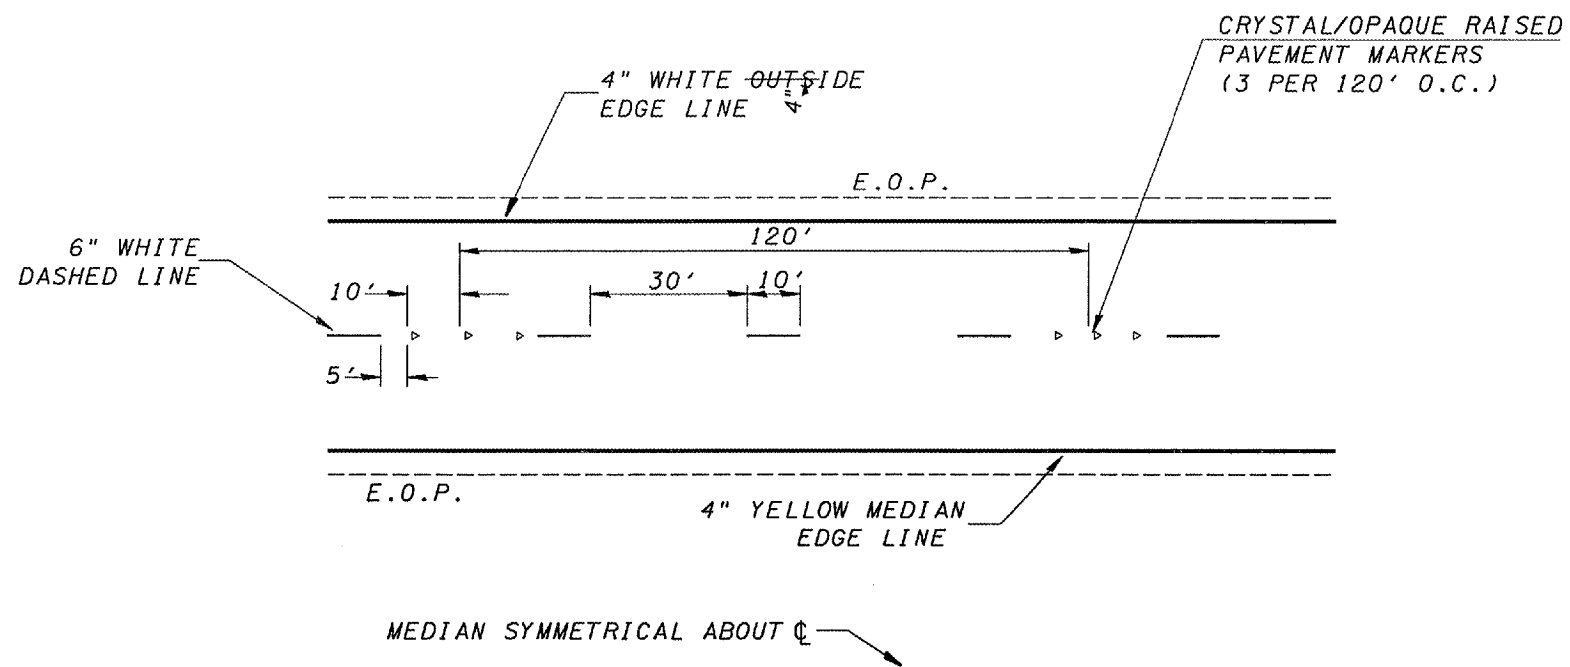

TYPICAL PAVEMENT MARKINGS

Date: 06/08/2005
File: c:\projects\cmat06\cm309\details.dgn

REVISIONS		ILLINOIS DEPARTMENT OF TRANSPORTATION
NAME	DATE	
		PAVEMENT MARKING DETAILS FAI 412 (I-39) SECTION (62-2VB)I-1 STA. 165+90.23 MARSHALL COUNTY

SCALE: VERT. _____
 HORIZ. _____
 DATE 04/26/2005

DRAWN BY RLW
 CHECKED BY _____