


F.A.I. RTE.	SECTION	COUNTY	TOTAL SHEETS	SHEET NO.
55	(53-1,32-3)1-3	GRUNDY & LIVINGSTON	11	4
FED. ROAD DIST. NO. .		ILLINOIS	PROJECT	

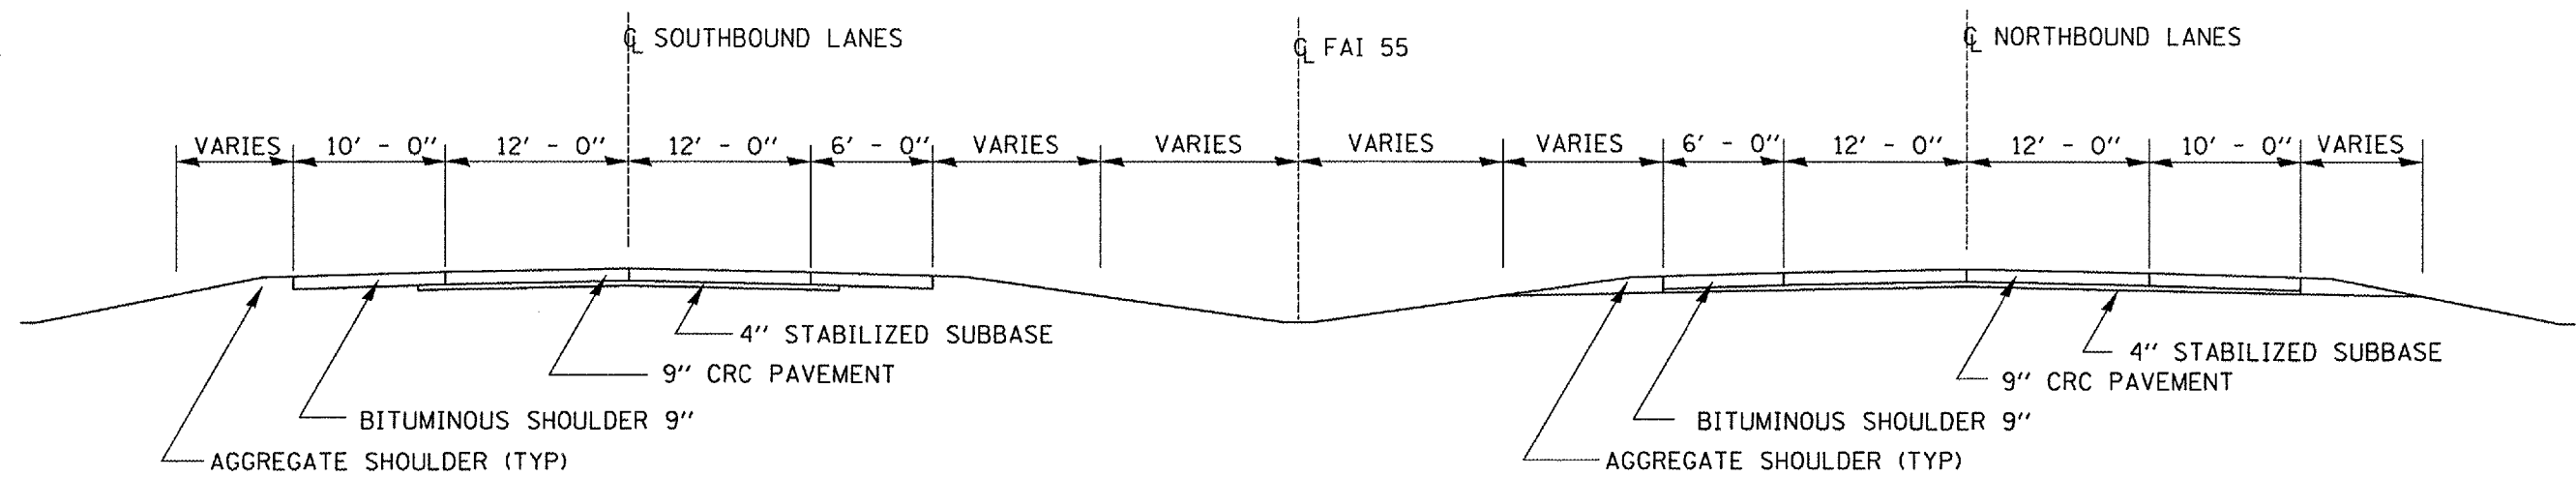

**SOUTHBOUND LANES**

**NORTHBOUND LANES**

**TYPICAL SECTION  
M.P. 215.00 TO M.P. 221.00**

Date: 06/15/2005  
File: c:\projects\cmah05\cm321\details.dgn

REVISIONS	
NAME	DATE

ILLINOIS DEPARTMENT OF TRANSPORTATION

*TYPICAL ROADWAY SECTION*

SCALE: VERT.      DRAWN BY R/LW  
 HORIZ.              CHECKED BY  
 DATE 06/09/2005