




F.A.I. RTE.	SECTION	COUNTY	TOTAL SHEETS	SHEET NO.
55	(53-1,32-3)I-3	GRUNDY & LIVINGSTON	11	11
FED. ROAD DIST. NO. . ILLINOIS PROJECT				

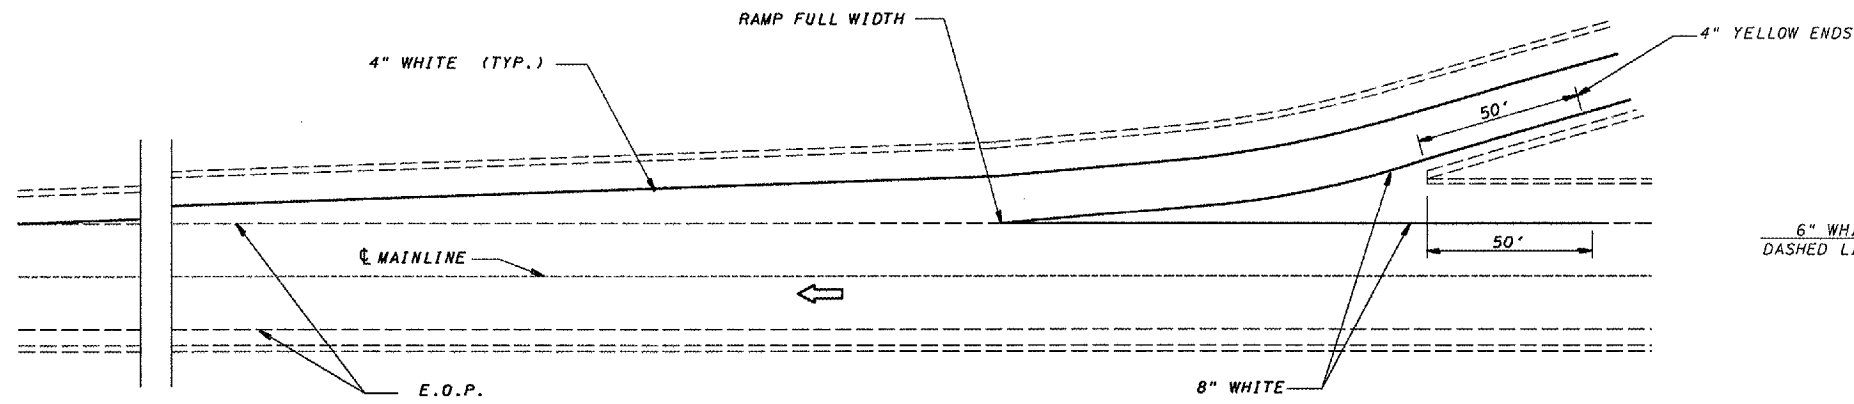

TYPICAL PAVEMENT MARKING FOR ENTRANCE RAMP TERMINALS

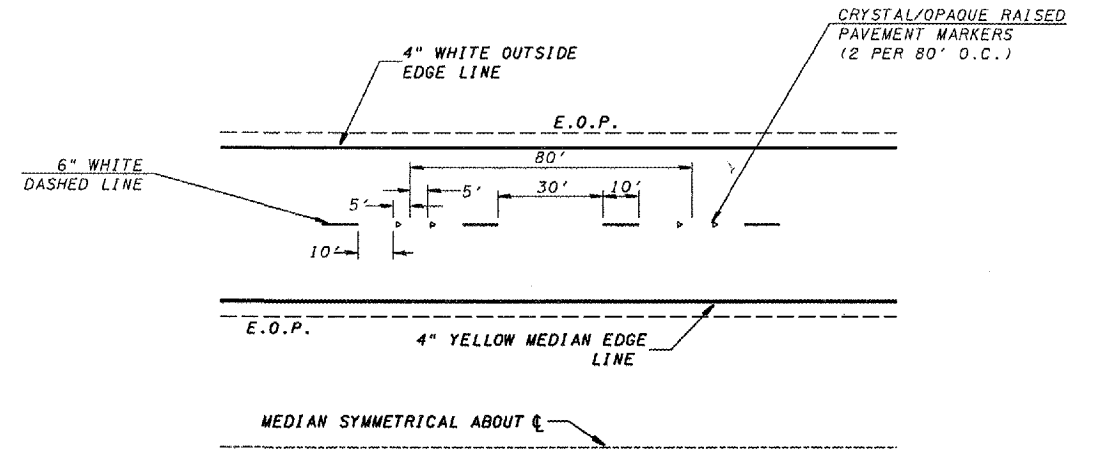

TYPICAL PAVEMENT MARKINGS

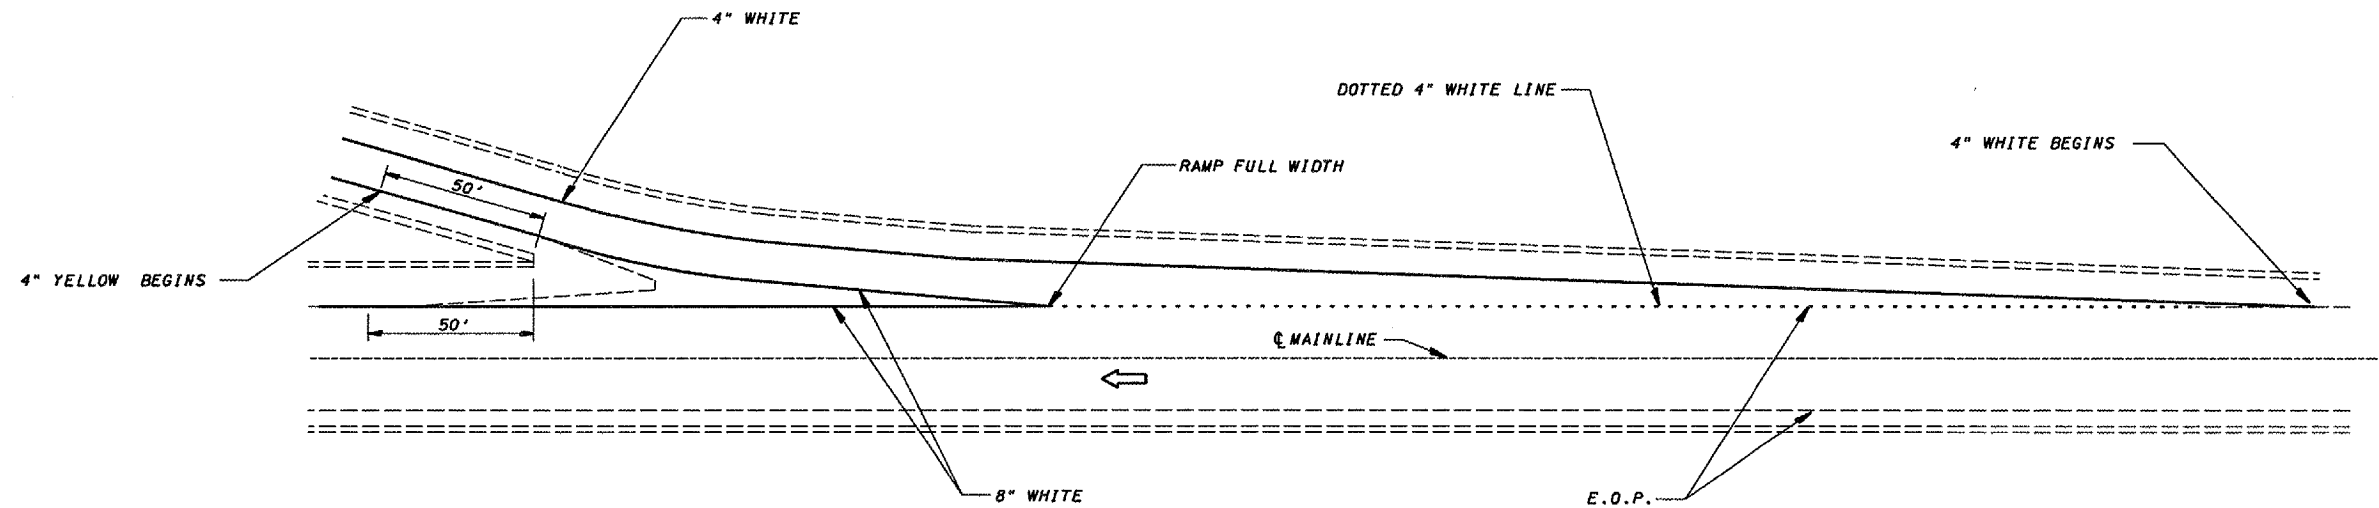

TYPICAL PAVEMENT MARKINGS FOR EXIT RAMP TERMINALS

REVISIONS	
NAME	DATE

ILLINOIS DEPARTMENT OF TRANSPORTATION
PAVEMENT STRIPING DETAILS
 SCALE: VERT. _____
 HORIZ. _____
 DATE 06/09/2005
 DRAWN BY RLW
 CHECKED BY _____

Date: 06/15/2005
 File: c:\projects\cmal\06\cm32\060115.dgn