

FAI ROUTE	SECTION	COUNTY	TOTAL SHEETS	SHEET NO.
74	92(11,12,12-1)RS-1,I	VERMILION	13	1

D-95-024-05  
CONTRACT # 70477

**STATE OF ILLINOIS  
DEPARTMENT OF TRANSPORTATION  
DIVISION OF HIGHWAYS  
PLANS FOR PROPOSED  
HIGHWAY IMPROVEMENT**


FOR INDEX OF SHEETS, SEE SHEET NO. 2  
FOR SUMMARY OF QUANTITIES, SEE SHEET NO. 3

PLAN: 1" = 20'  
PROFILE HORIZ.: N.A.  
PROFILE VERT.: N.A.  
CROSS SECTIONS - HORIZONTAL: 1" = 10' VERTICAL: 1" = 5'

**F.A.I. ROUTE 74 (I-74 EASTBOUND EXIT RAMP)  
SECTION 92(11,12,12-1)RS-1,I  
VERMILION COUNTY  
PROJECT H S -074-6(146)216**

C-95-024-05

**SHOULDER RECONSTRUCTION**

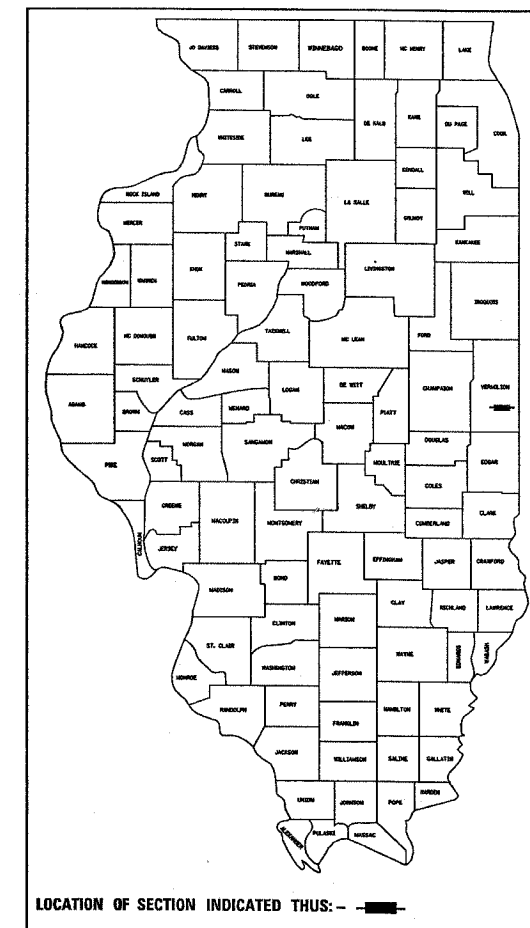

LOCATION OF SECTION INDICATED THUS: - [thick line] -

**DESIGN TRAFFIC**

2003	4,750 ADT
2023	5,200 ADT
PU	4,925 ADT
SU	165 ADT
MU	110 ADT


**DESIGN PERIOD 20**

% PU	94.7
% SU	3.2
% MU	2.1

**TRAFFIC FACTOR =**  
SN = N/A

**DESIGN DESIGNATION  
N.A.**

STRUCTURE NO. 092-0084  
PERRYSVILLE AVE. OVER I-74

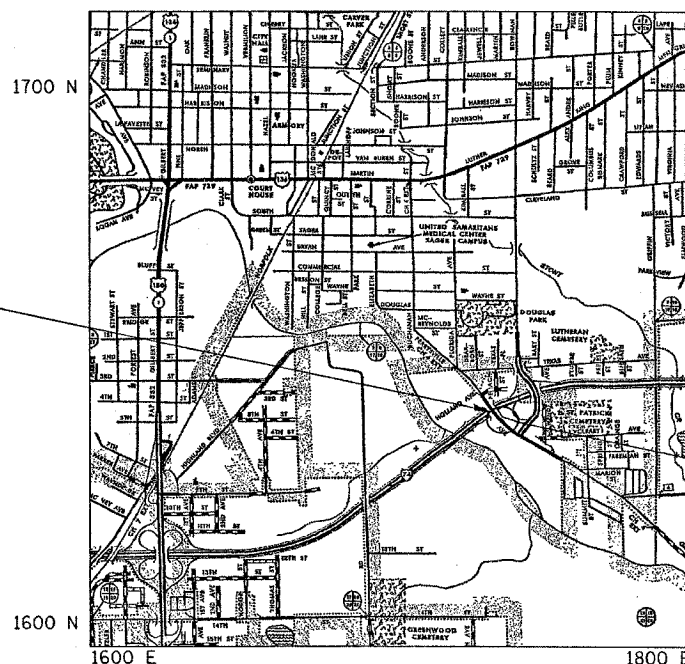

SECTION 92(11,12,12-1)RS-1,I  
INCLUDES SHOULDER RECONSTRUCTION

TOTAL LENGTH OF SECTION & PROJECT = 400.0 FEET = 0.076 MILES  
NET LENGTH OF SECTION & PROJECT = 400.0 FEET = 0.076 MILES

(217) 465 - 4181

PROJECT ENGINEER: SCOTT NEIHART

DESIGNED BY: JEFF ALLEN

STATE OF ILLINOIS  
DEPARTMENT OF TRANSPORTATION  
DIVISION OF HIGHWAYS

SUBMITTED 7/7 2005  
*Joseph R. Coore* REGIONAL ENGINEER

EXAMINED August 19 2005  
*Mike Skae* ENGINEER OF DESIGN AND ENVIRONMENT

APPROVED August 19 2005  
*Victor Moden* DIRECTOR, DIVISION OF HIGHWAYS

FOR UNDERGROUND UTILITY  
LOCATIONS CALL  
TOLL FREE J.U.L.I.E. TELEPHONE NO.  
1-800-892-0123  
DANVILLE TOWNSHIP

PRINTED BY AUTHORITY OF THE STATE OF ILLINOIS