


F.A.I. RTE.	SECTION	COUNTY	TOTAL SHEETS	SHEET NO.
74		VERMILION	13	4

*92011,12,12-1RS-1,I

AS-BUILT TYPICAL RAMP CROSS SECTION BOWMAN AVENUE INTERCHANGE

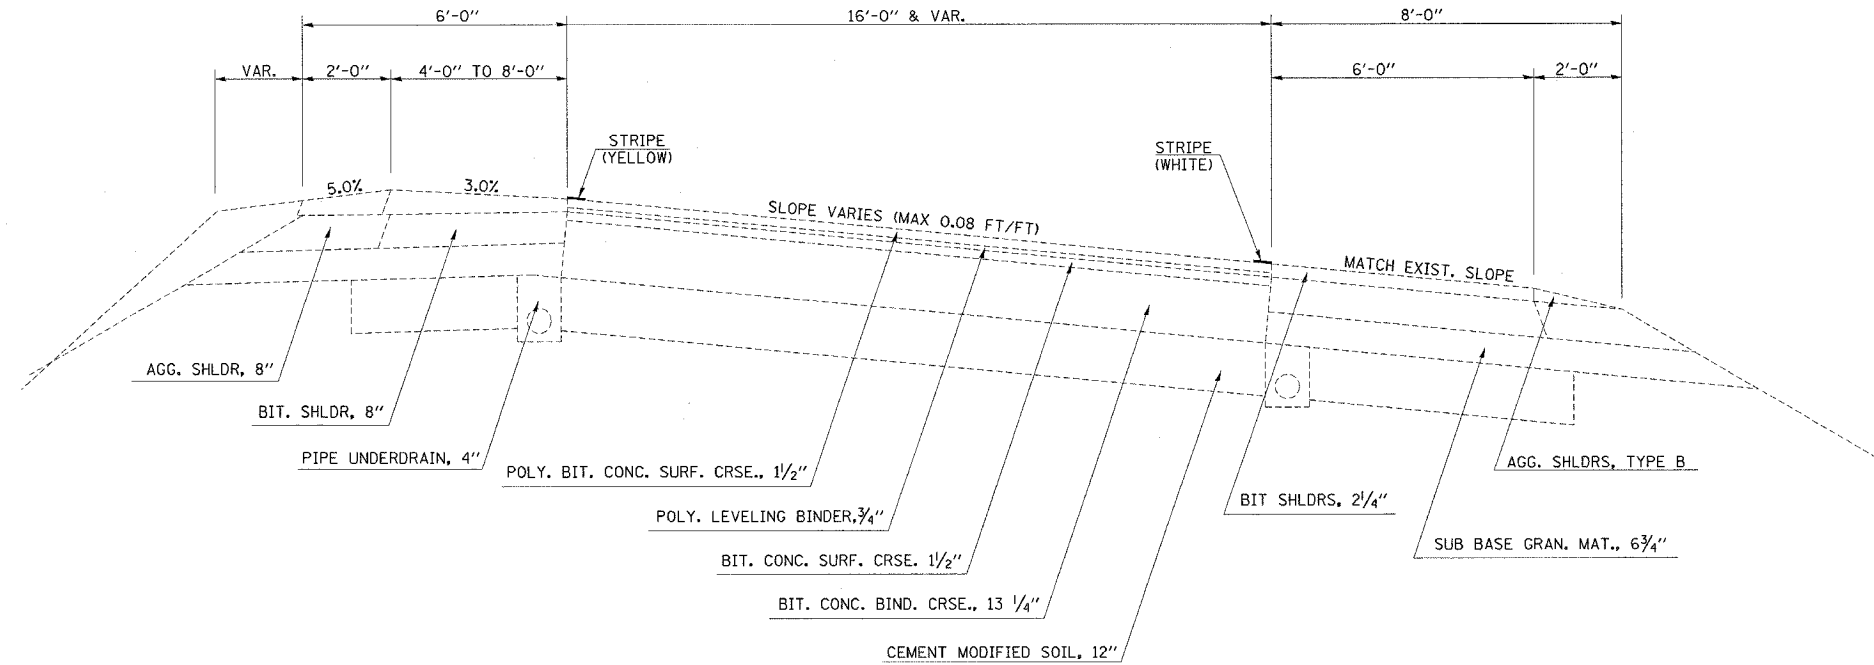

PROPOSED TYPICAL RAMP CROSS SECTION BOWMAN AVENUE INTERCHANGE

