
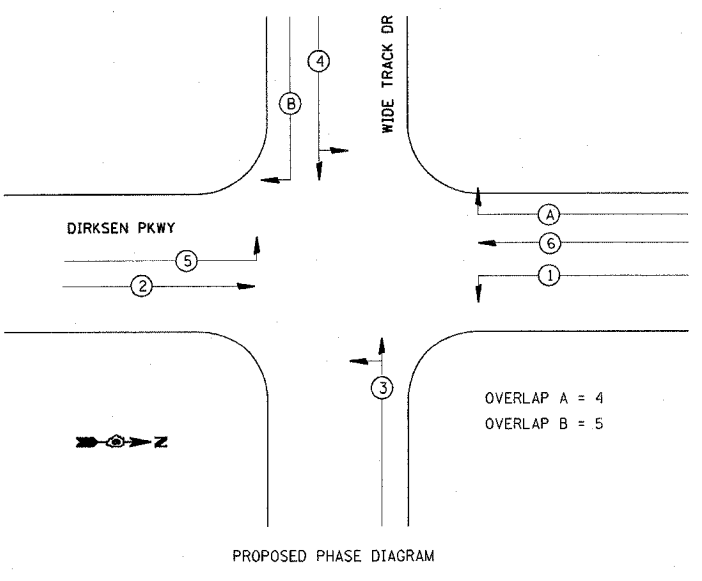
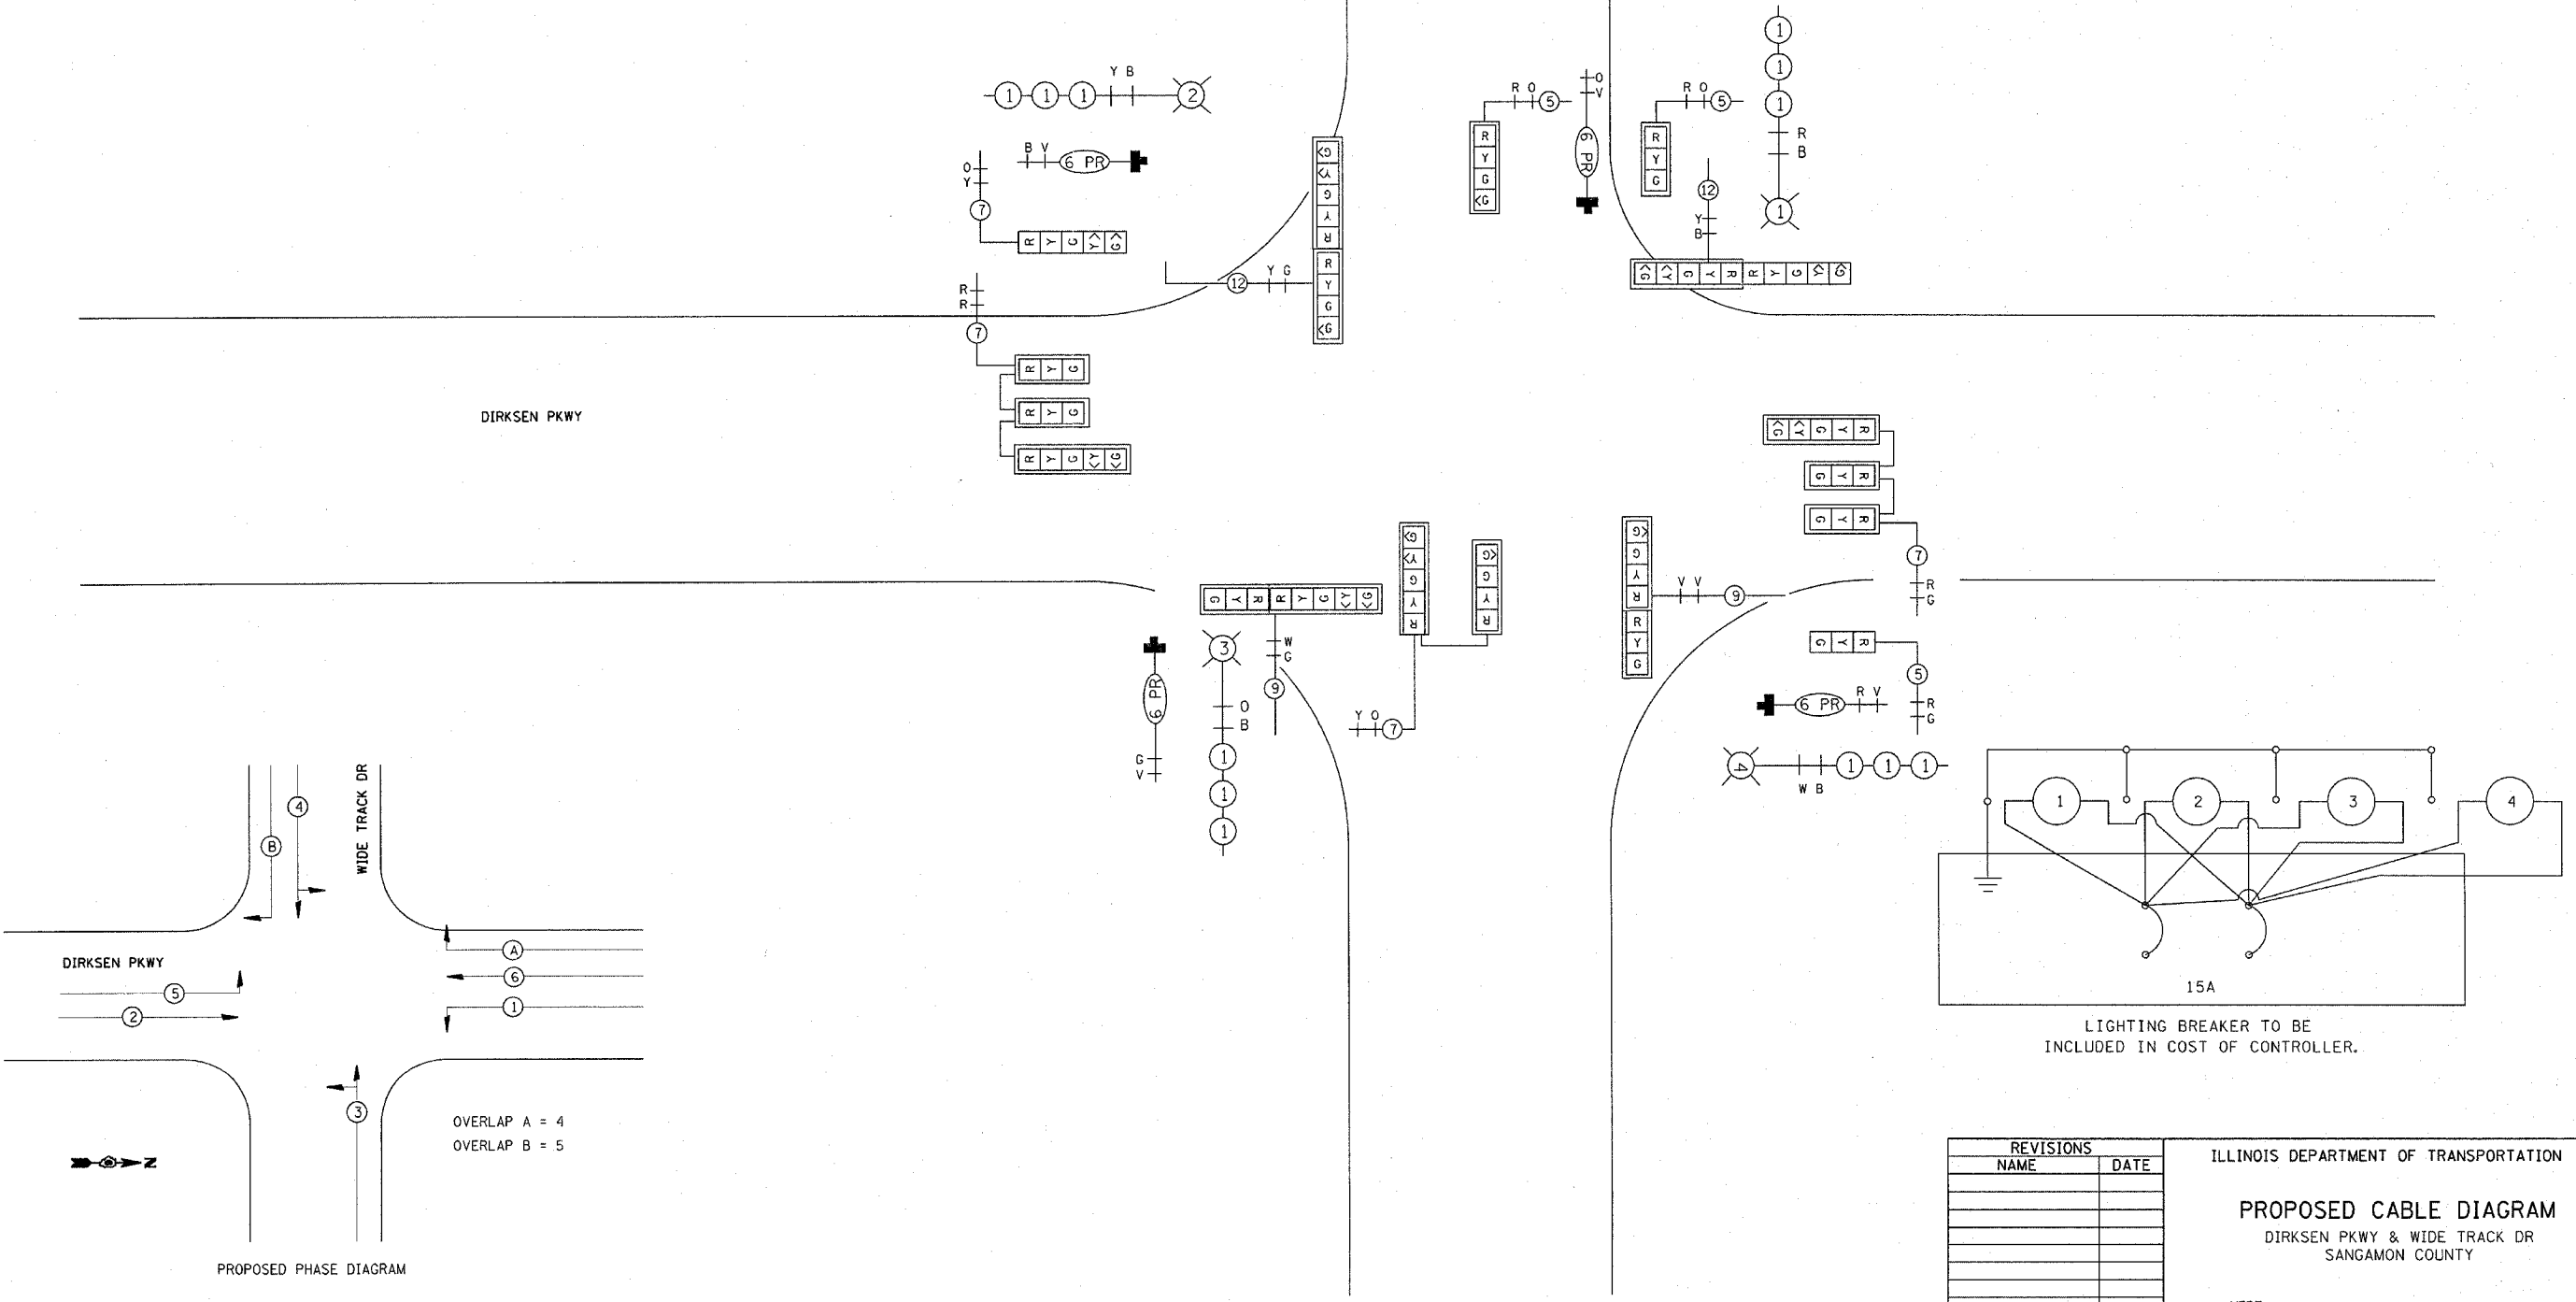


F.A.P. RTE.	SECTION	COUNTY	TOTAL SHEETS	SHEET NO.
663	(17X)TS-1	SANGAMON	10	6
STA.		TO STA.		
FED. ROAD DIST. NO.	ILLINOIS	FED. AID PROJECT		

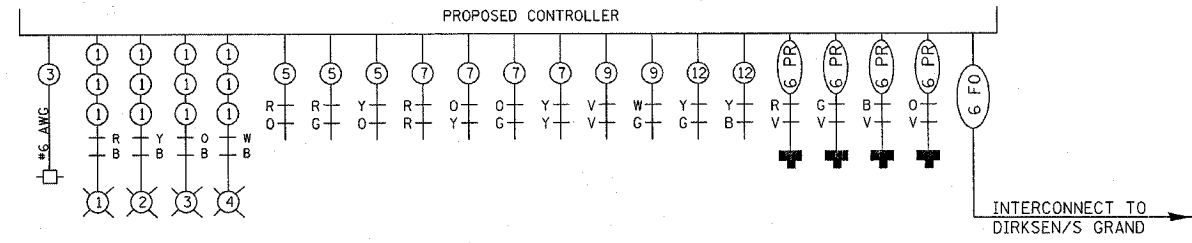

REVISIONS	
NAME	DATE

ILLINOIS DEPARTMENT OF TRANSPORTATION

PROPOSED CABLE DIAGRAM
DIRKSEN PKWY & WIDE TRACK DR
SANGAMON COUNTY

SCALE: VERT. DRAWN BY KDA
 HORIZ. CHECKED BY
DATE FEB 2005

PLOT DATE = 3/31/2005
PLOT NAME = \\s1515665\ts...shere\dgn
PLOT SCALE = 20,000% / IN.
REFERENCE = #REF#