


district
 6/29/2005
 c:\projects\74098d\02605pa.dgn
 PS 2

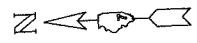

STEEL PLATE BEAM GUARDRAIL, TYPE A	FOOT
LT STA 730+13.75 TO STA 735+51.25	537.5
RT STA 729+75.00 TO STA 736+50.00	675
TOTAL	1212.5


TRAFFIC BARRIER TERMINAL TYPE 1, SPECIAL (TANGENT)	EACH
LT STA 729+63.75	1
LT STA 735+51.25	1
RT STA 729+25.00	1
RT STA 736+50.00	1
TOTAL	4

SN 061-2001 STA 733+22 LT	TOTALS
CHANNEL EXCAVATION	74 CU YD
STONE RIPRAP, CLASS A4	27 SQ YD
FILTER FABRIC	27 SQ YD

SN 061-2001 STA 733+22 RT	TOTALS
CHANNEL EXCAVATION	59 CU YD
STONE RIPRAP, CLASS A4	20 SQ YD
FILTER FABRIC	20 SQ YD

FAP NO.	SECTION	COUNTY	TOTAL SHEETS	SHEET NO.
322	26JI	MARION	6	5

FED. ROAD DIST. NO. 7 ILLINOIS FED. AID PROJECT NO.
 CONTRACT NO. 74098

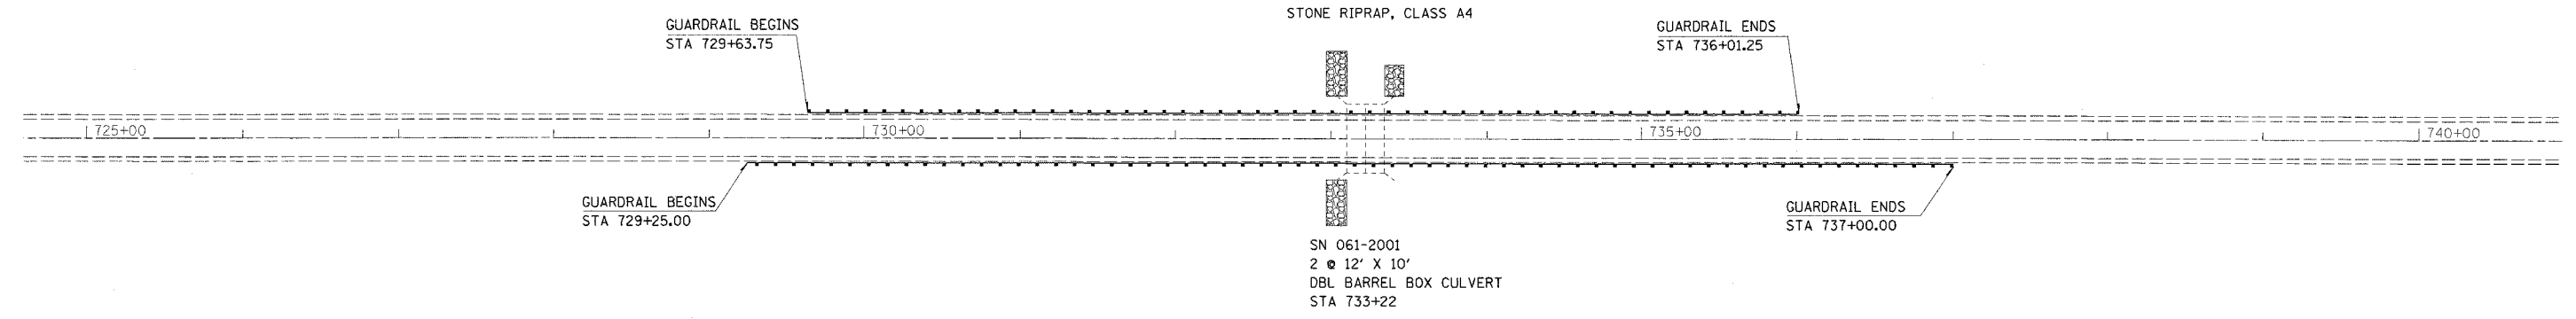

REVISIONS	
NAME	DATE

ILLINOIS DEPARTMENT OF TRANSPORTATION
STA 725 + 00
TO
STA 740 + 00
 SCALE: VERT. _____
 HORIZ. _____
 DATE _____ DRAWN BY _____
 CHECKED BY _____