
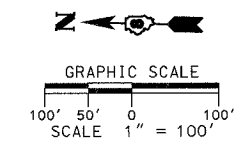
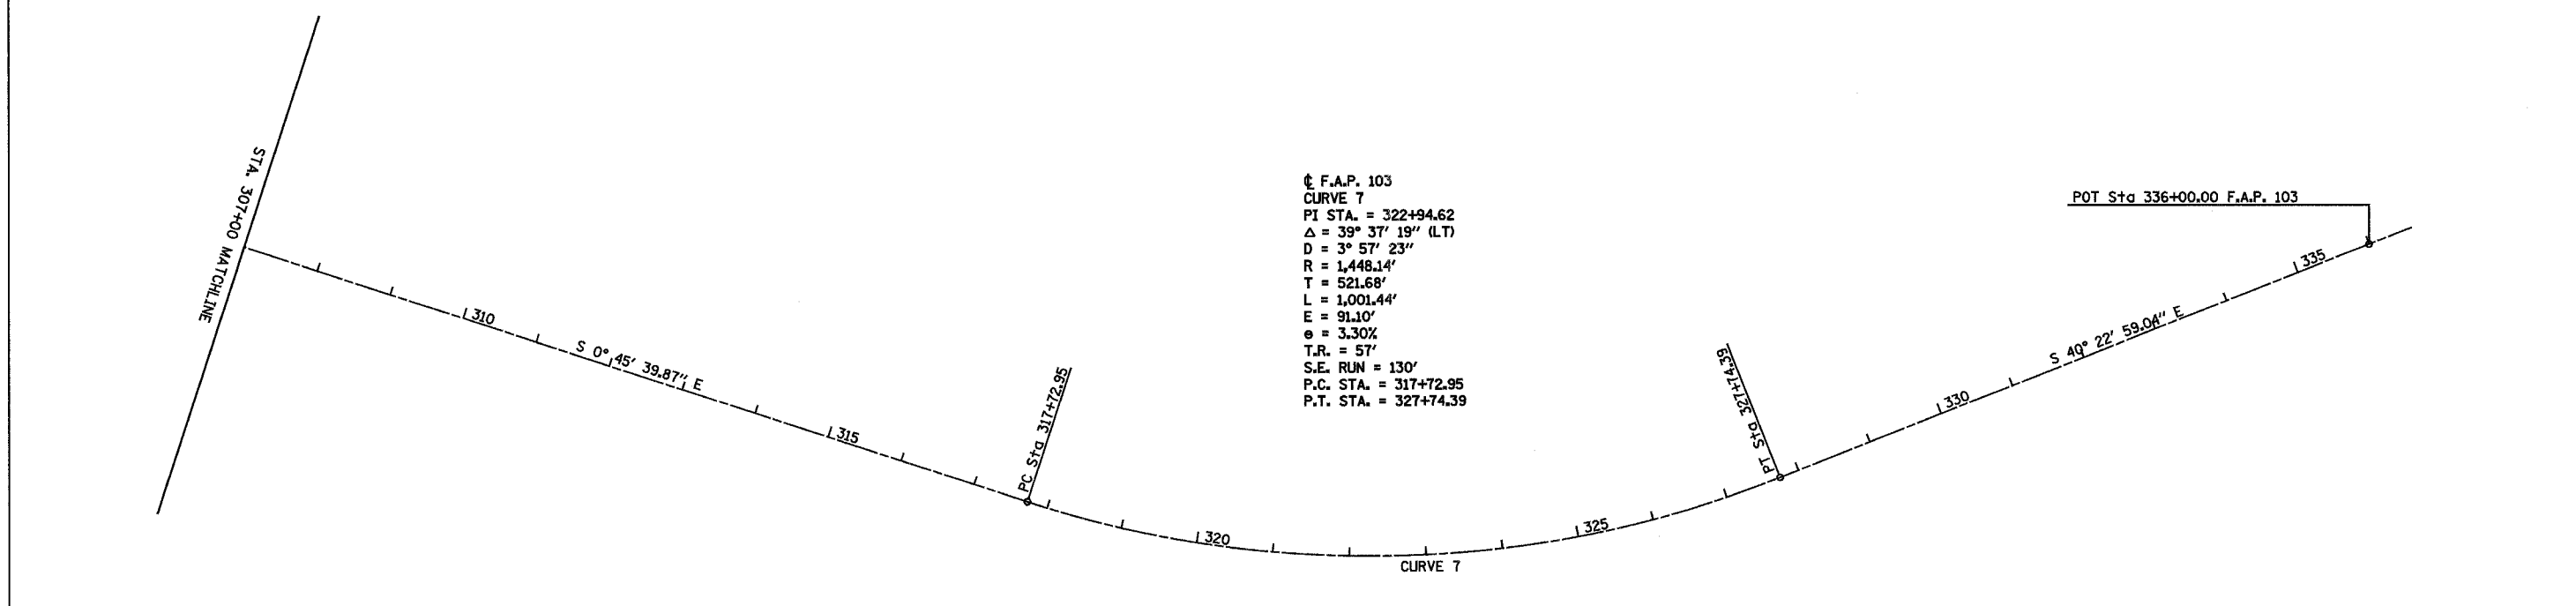
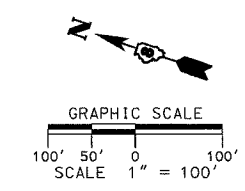


F.A. RTE.	SECTION	COUNTY	TOTAL SHEETS	SHEET NO.
103	27-1R	ST. CLAIR	382	23
STA. TO STA.				
FED. ROAD DIST. NO.			ILLINOIS FED. AID PROJECT	
CONTRACT NO. 76300				

PLAN	DATE
BY	
REVISIONS	
1	
2	
3	
4	
5	
6	
7	
8	
9	
10	

PLAN	DATE
BY	
REVISIONS	
1	
2	
3	
4	
5	
6	
7	
8	
9	
10	

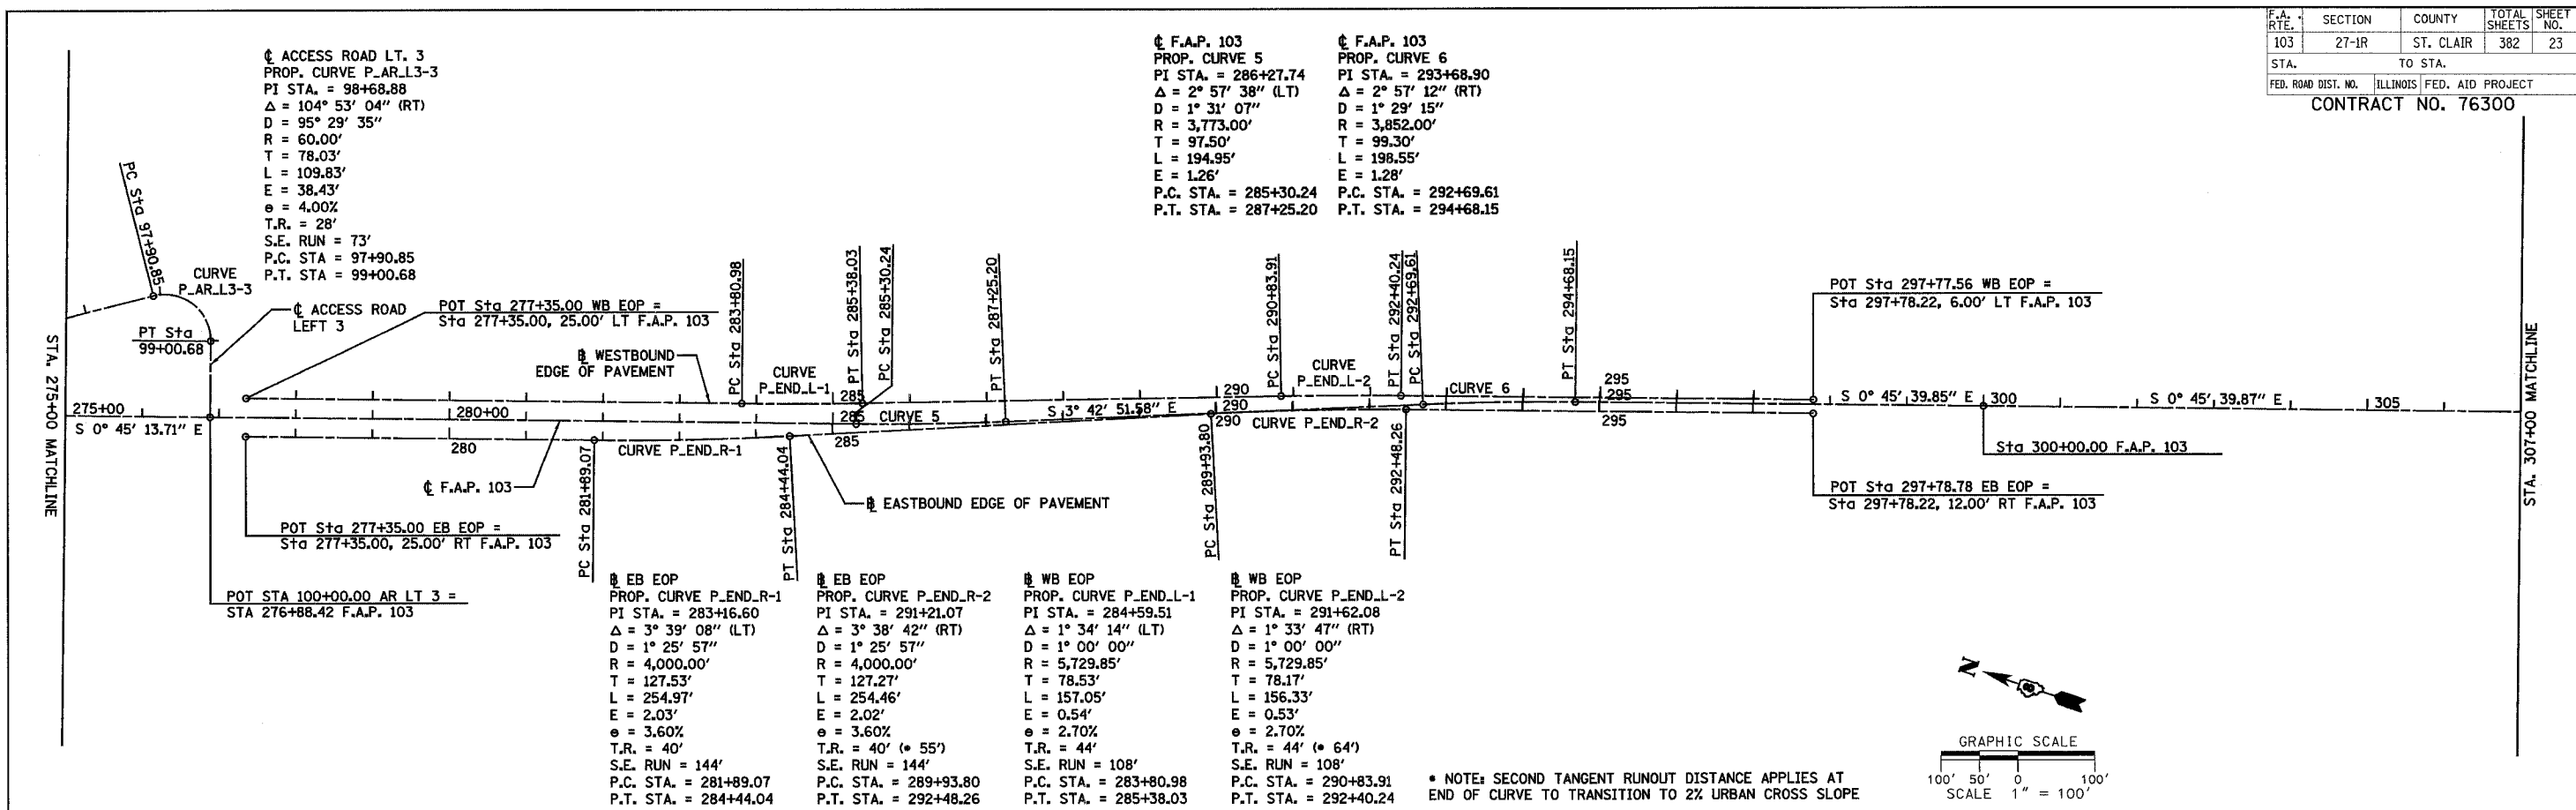

REVISIONS	
NAME	DATE

ILLINOIS DEPARTMENT OF TRANSPORTATION  
**HORIZONTAL ALIGNMENT**  
**SHEET 3 OF 3 SHEETS**  
 F.A.P. 103 (IL. RTE. 13/15)  
 SECTION 27-1R - ST. CLAIR CO.  
 SCALE: 1" = 100'  
 DATE **February 11, 2005**  
 DRAWN BY **KEB**  
 CHECKED BY **RCY**

J:\2005\022505\000\civil\align\horiz.dwg 03.13.05  
 10:46:03 AM 3/9/2005