



F.A.P. RT#	SECTION	COUNTY	TOTAL SHEETS	SHEET NO.
103	27-1R	ST. CLAIR	382	25
STA. 149+00.00		TO STA. 171+01.53		
FED. ROAD DIST. NO.		ILLINOIS FED. AID PROJECT		
CONTRACT NO. 76300				

PLAN SURVEYED BY DATE
 PLOTTED BY DATE
 CHECKED BY DATE
 NOTE BOOK NO. CAD FILE NAME

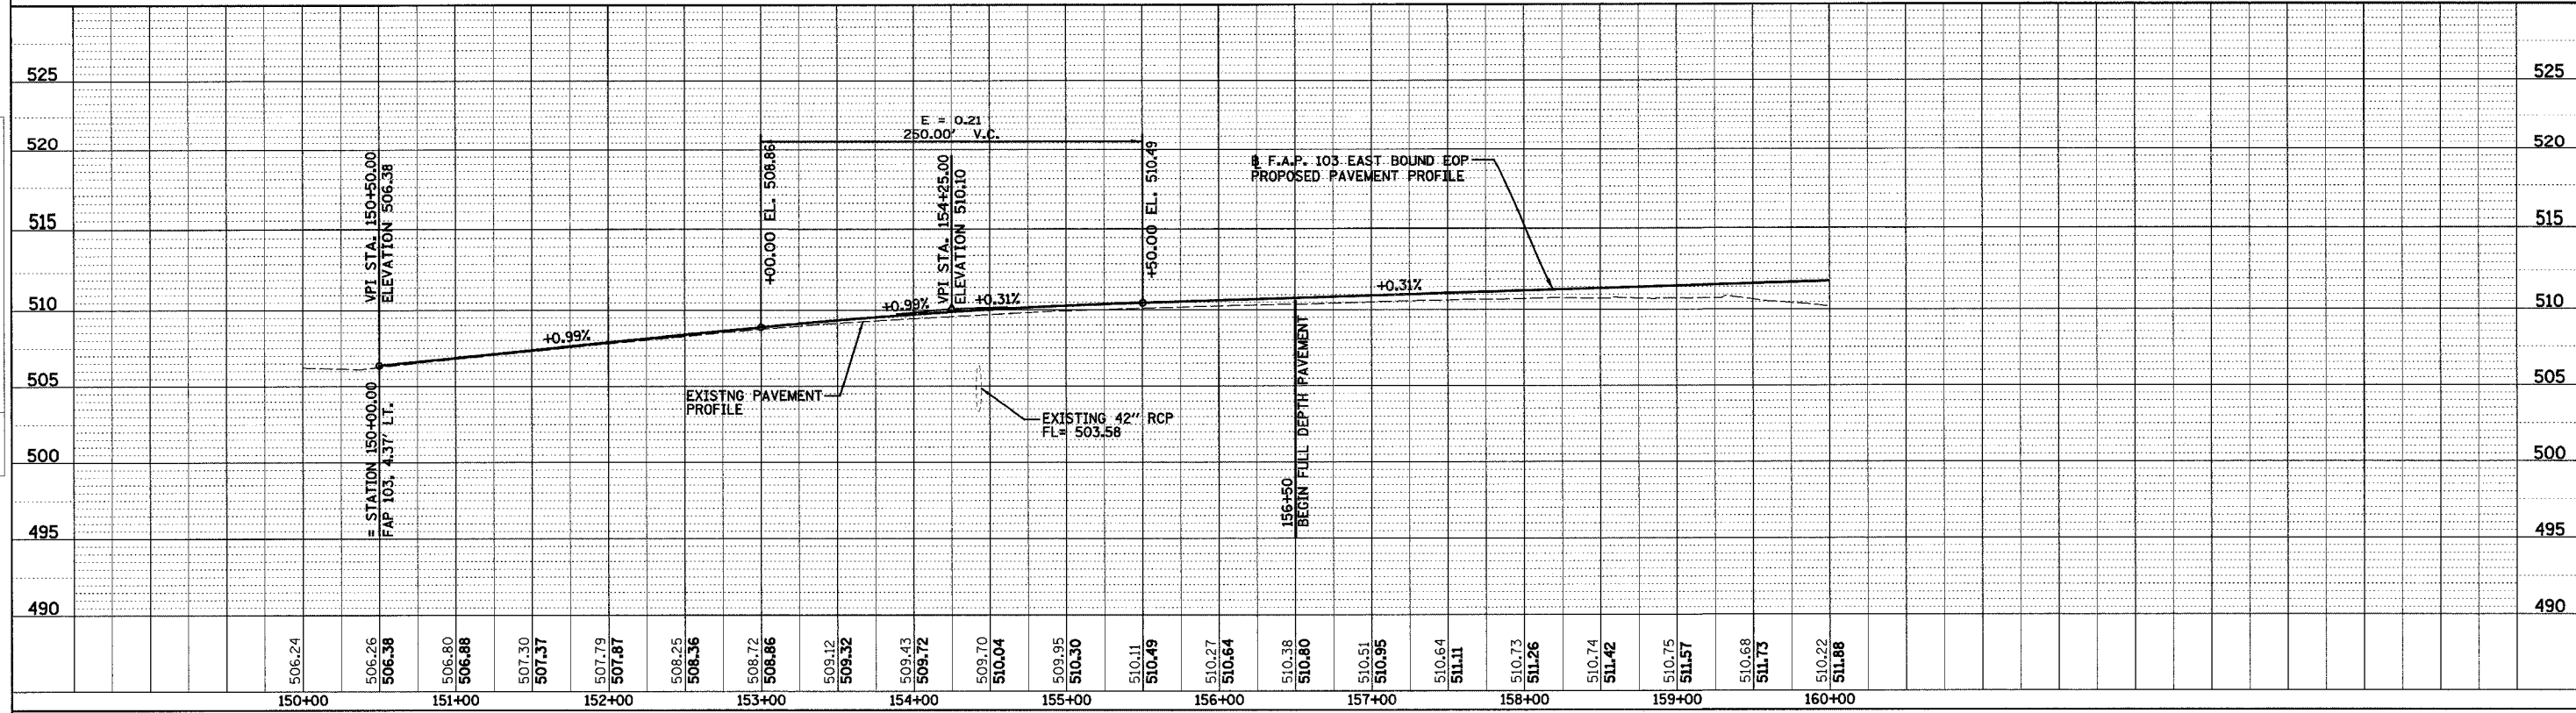

PROFILE SURVEYED BY DATE
 PLOTTED BY DATE
 CHECKED BY DATE
 NOTE BOOK NO. STRUCTURE NOTATION CHRD

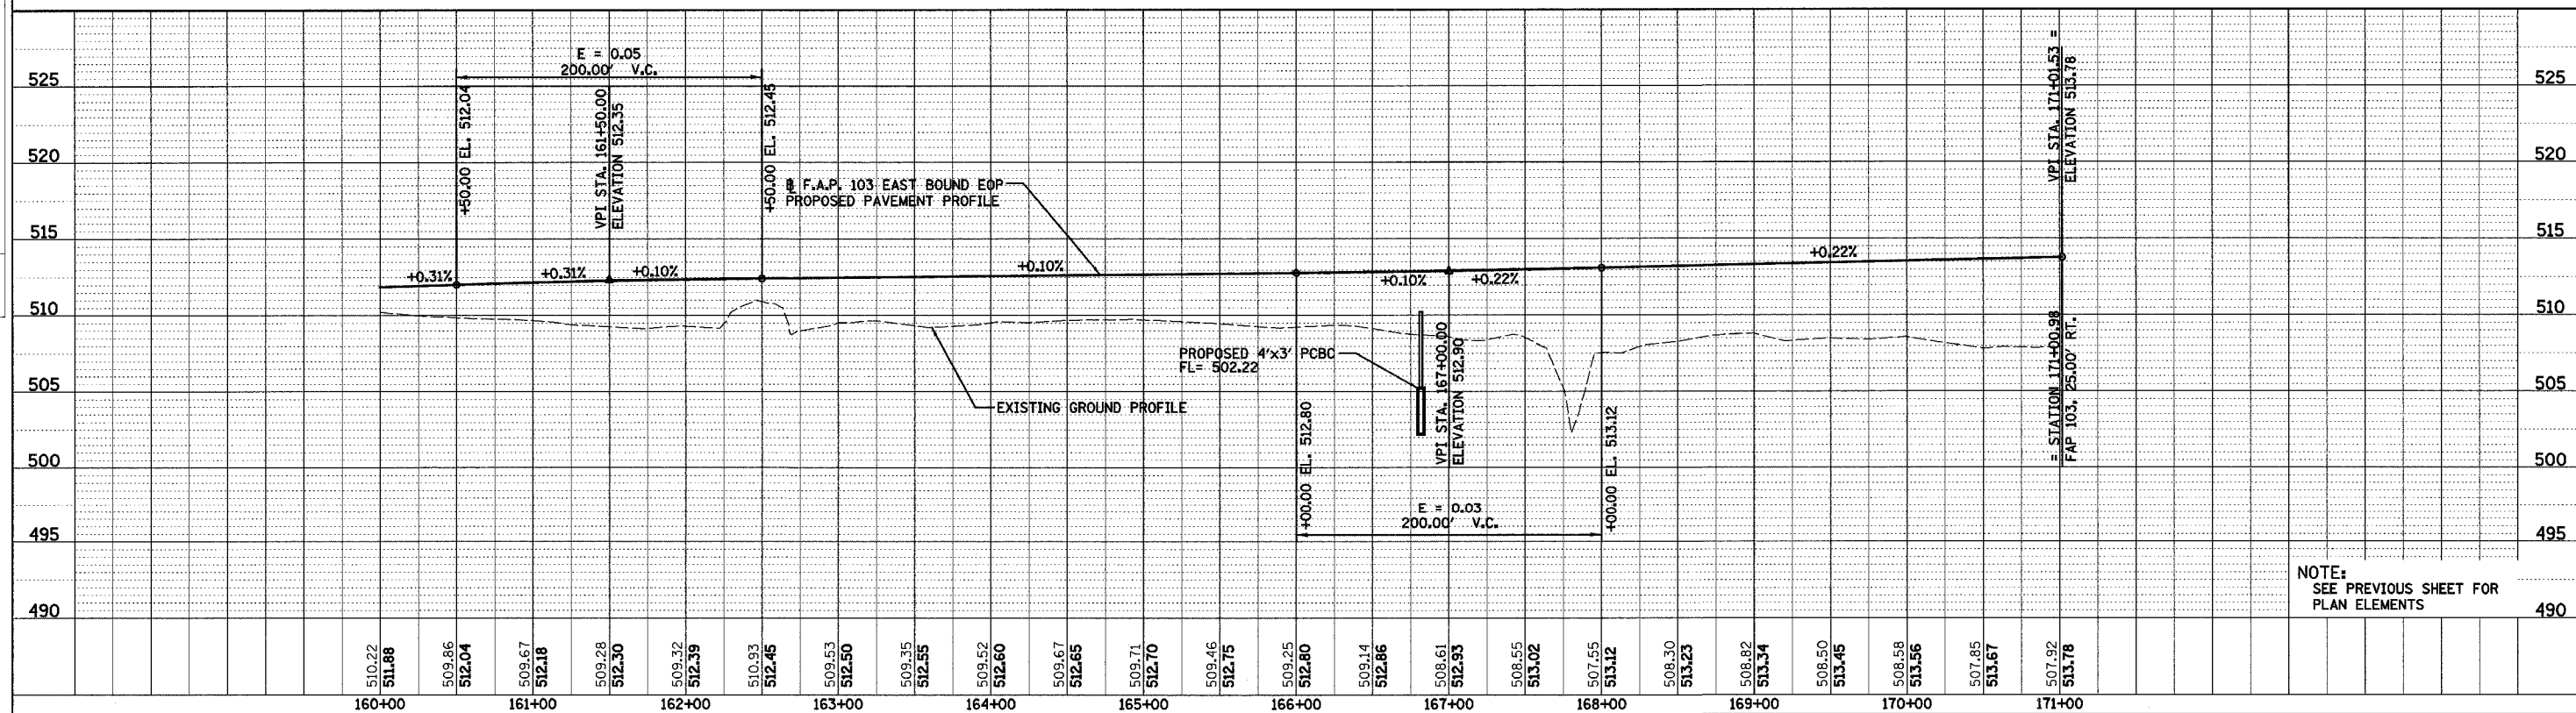

NOTE:
 SEE PREVIOUS SHEET FOR
 PLAN ELEMENTS