


F.A.P. RTE.	SECTION	COUNTY	TOTAL SHEETS	SHEET NO.
103	27-1R	ST. CLAIR	382	35
STA. 227+35.00		TO STA. 296+99.34		
FED. ROAD DIST. NO.		ILLINOIS FED. AID PROJECT		
CONTRACT NO. 76300				

PLAN	SURVEYED	BY	DATE
NO.	ALIGNED		
	PLotted		
	Checked		
	By		
	File Name		

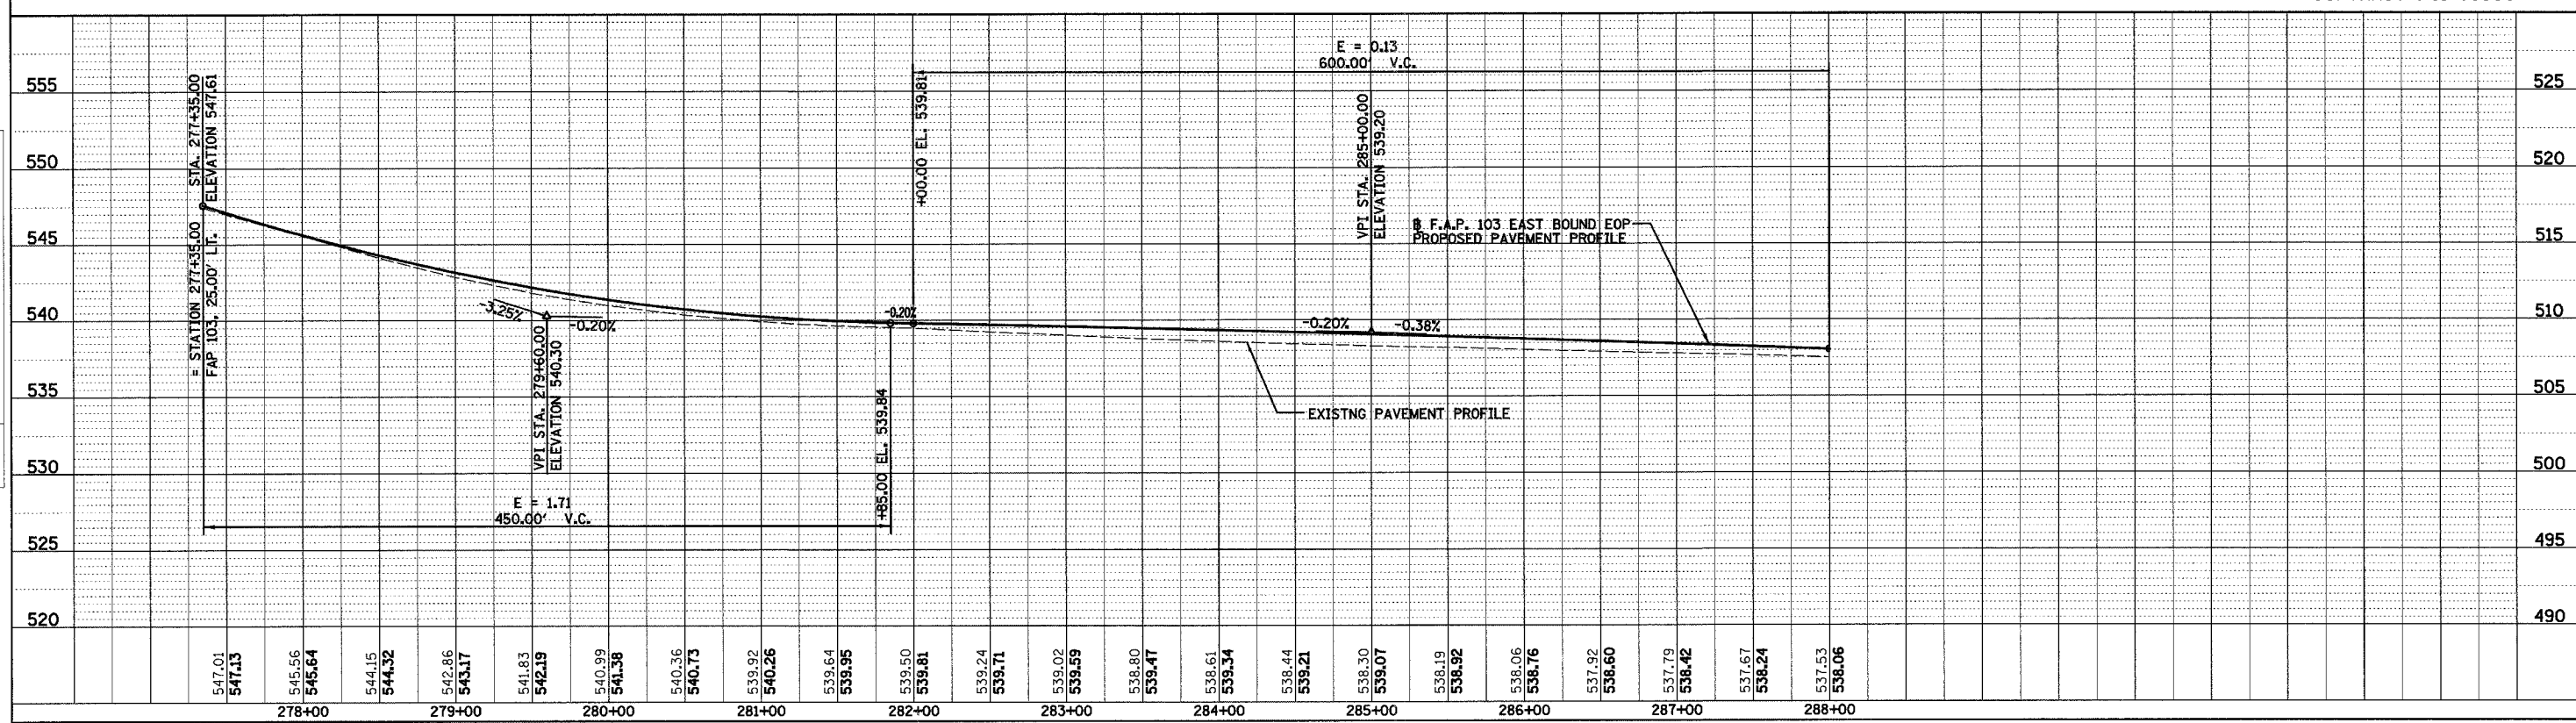

PROFILE	SURVEYED	BY	DATE
NO.	Plotted		
	Checked		
	By		
	File Name		

SEE PREVIOUS SHEET FOR PLAN ELEMENTS

