


DATE	BY	REVIEWED
NO.		

DATE	BY	REVIEWED
NO.		

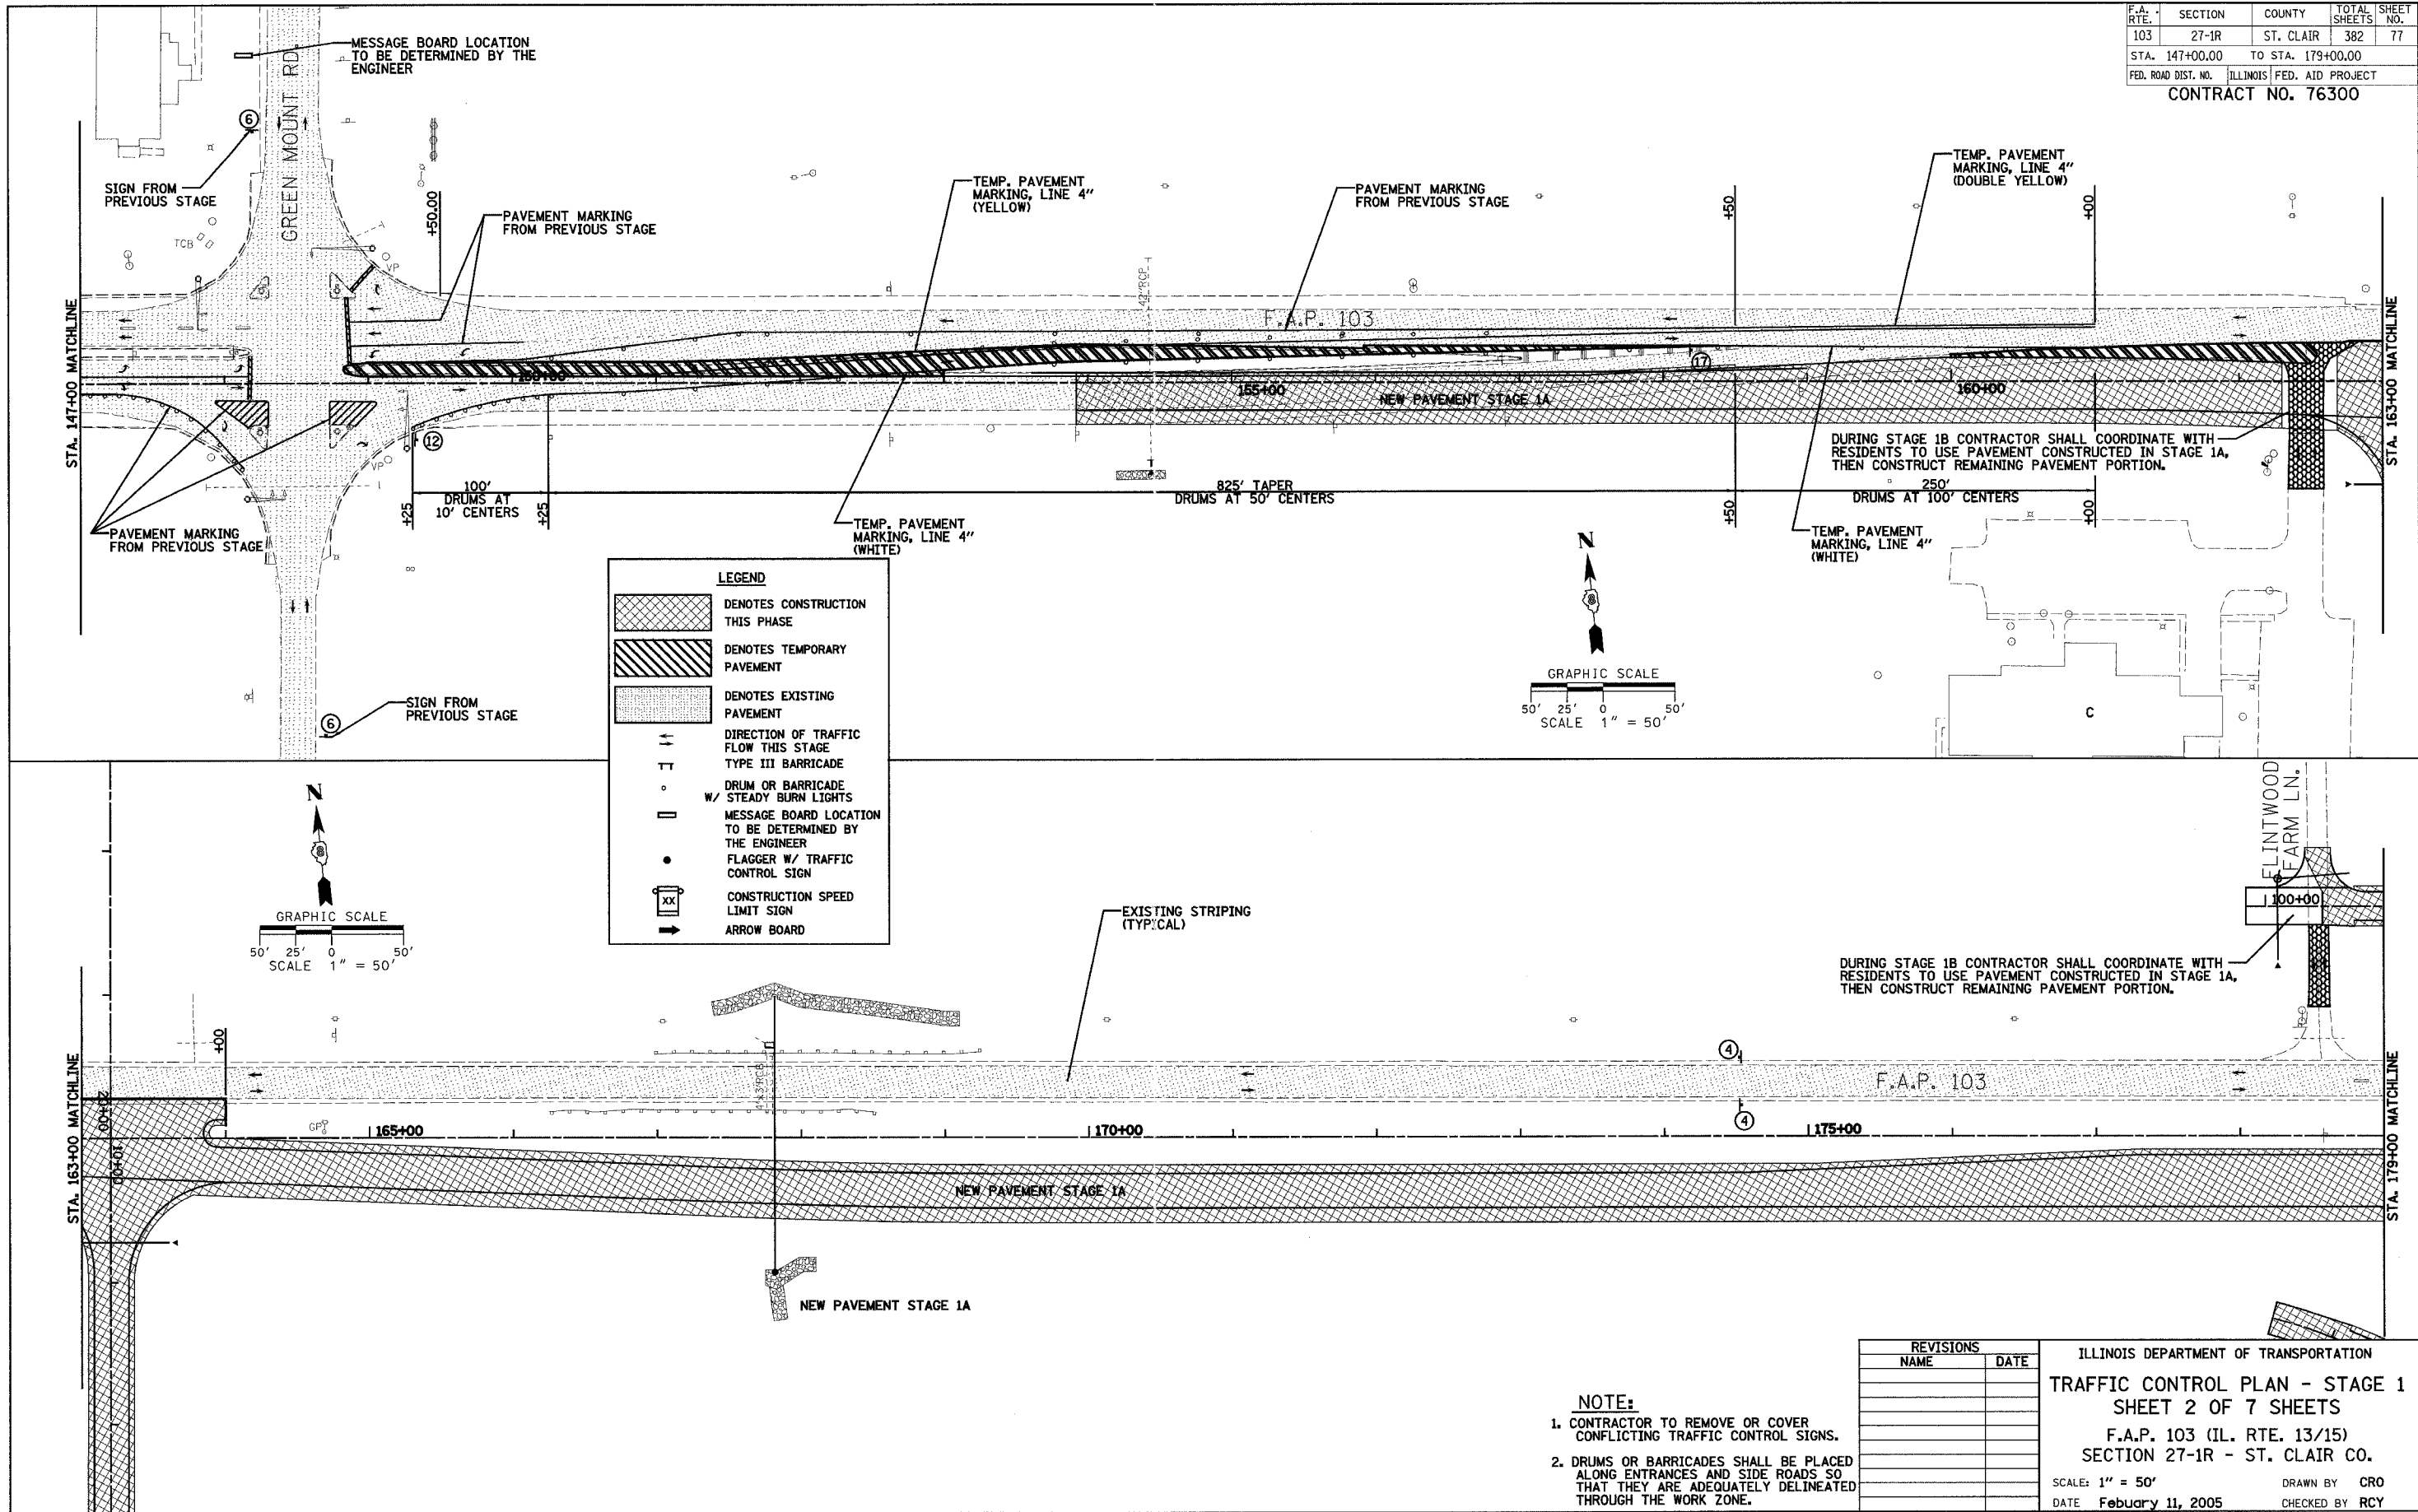

LEGEND

- DENOTES CONSTRUCTION THIS PHASE
- DENOTES TEMPORARY PAVEMENT
- DENOTES EXISTING PAVEMENT
- DIRECTION OF TRAFFIC FLOW THIS STAGE
- TYPE III BARRICADE
- DRUM OR BARRICADE W/ STEADY BURN LIGHTS
- MESSAGE BOARD LOCATION TO BE DETERMINED BY THE ENGINEER
- FLAGGER W/ TRAFFIC CONTROL SIGN
- CONSTRUCTION SPEED LIMIT SIGN
- ARROW BOARD

GRAPHIC SCALE

50' 25' 0' 50'

SCALE 1" = 50'

GRAPHIC SCALE

50' 25' 0' 50'

SCALE 1" = 50'

REVISIONS	
NAME	DATE

- NOTE:**
- CONTRACTOR TO REMOVE OR COVER CONFLICTING TRAFFIC CONTROL SIGNS.
 - DRUMS OR BARRICADES SHALL BE PLACED ALONG ENTRANCES AND SIDE ROADS SO THAT THEY ARE ADEQUATELY DELINEATED THROUGH THE WORK ZONE.

ILLINOIS DEPARTMENT OF TRANSPORTATION
TRAFFIC CONTROL PLAN - STAGE 1
SHEET 2 OF 7 SHEETS
 F.A.P. 103 (IL. RTE. 13/15)
 SECTION 27-1R - ST. CLAIR CO.
 SCALE: 1" = 50'
 DATE February 11, 2005
 DRAWN BY CRO
 CHECKED BY RCY