
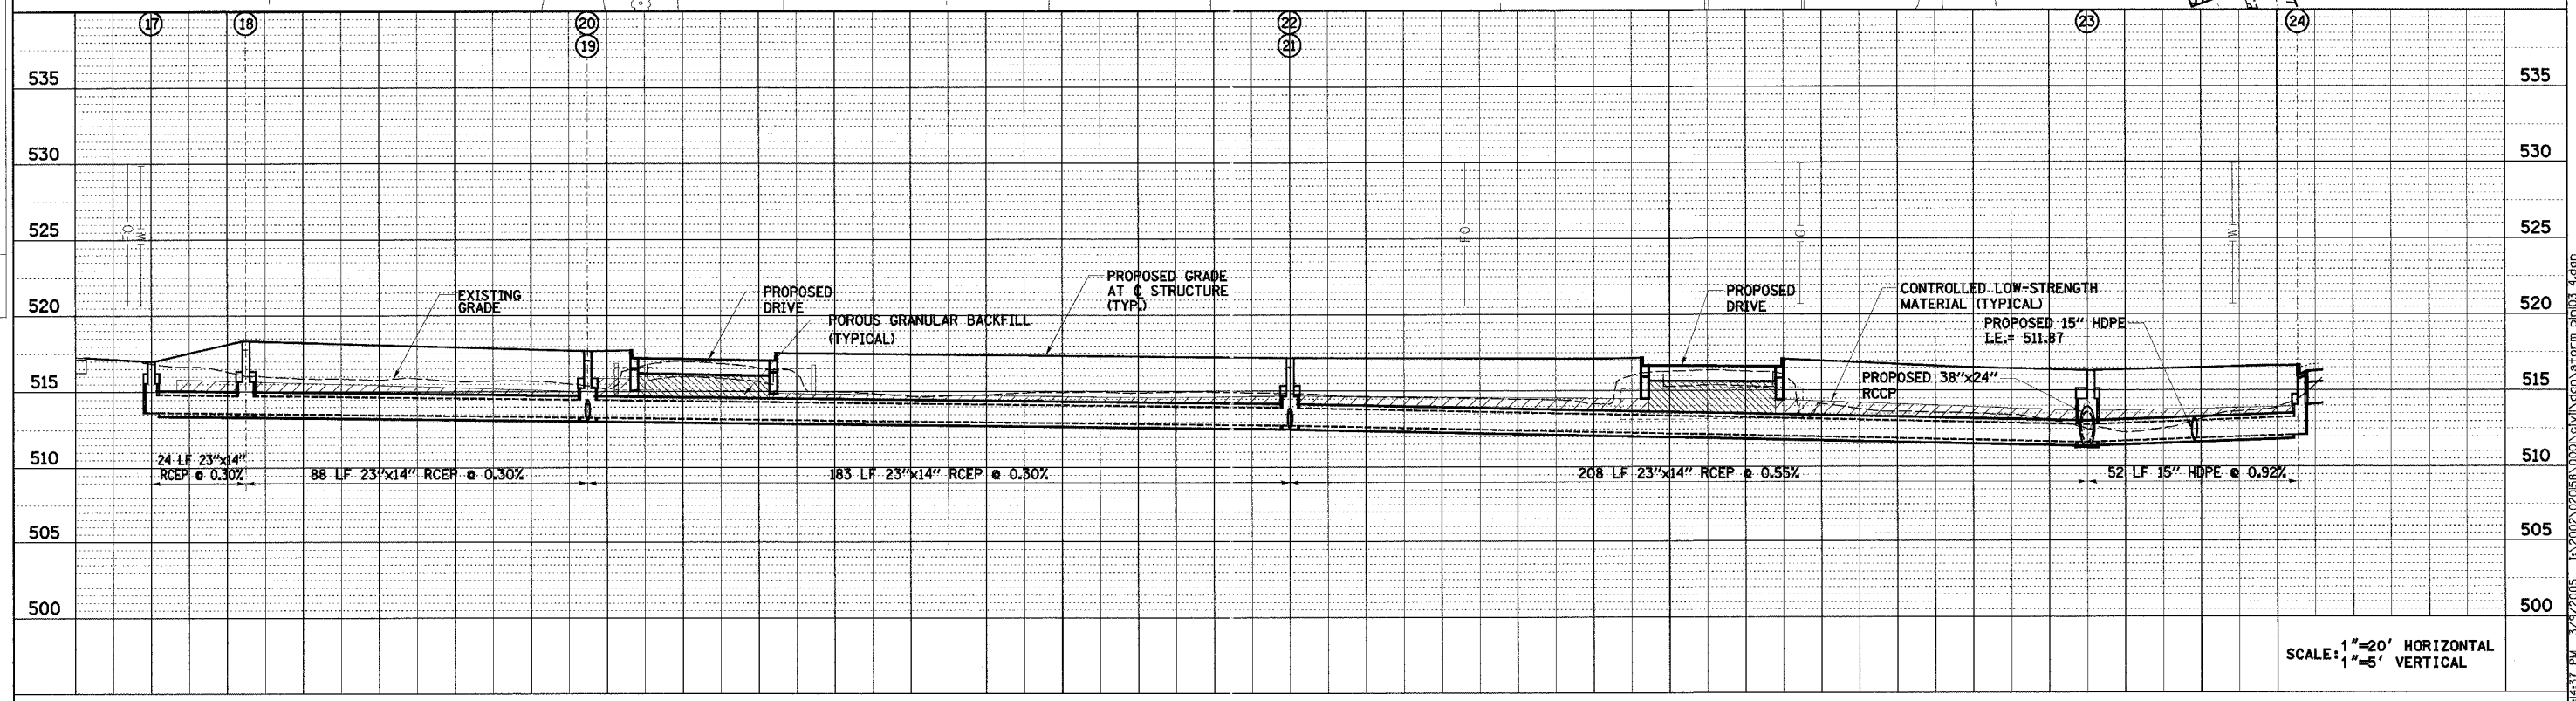


F.A.P. RTE.	SECTION	COUNTY	TOTAL SHEETS	SHEET NO.
103	27-1R	ST. CLAIR	382	117
STA.	TO STA.			
FED. ROAD DIST. NO.	ILLINOIS FED. AID PROJECT			
CONTRACT NO. 76300				

DATE: _____ BY: _____
 PLAN: _____
 SURVEYED: _____
 PLOTTED: _____
 CHECKED: _____
 NOTE BOOK NO. _____
 ADD FILE NAME: _____

DATE: _____ BY: _____
 PROFILE: _____
 SURVEYED: _____
 PLOTTED: _____
 CHECKED: _____
 NOTE BOOK NO. _____
 STRUCTURE NOTATION: CHWD

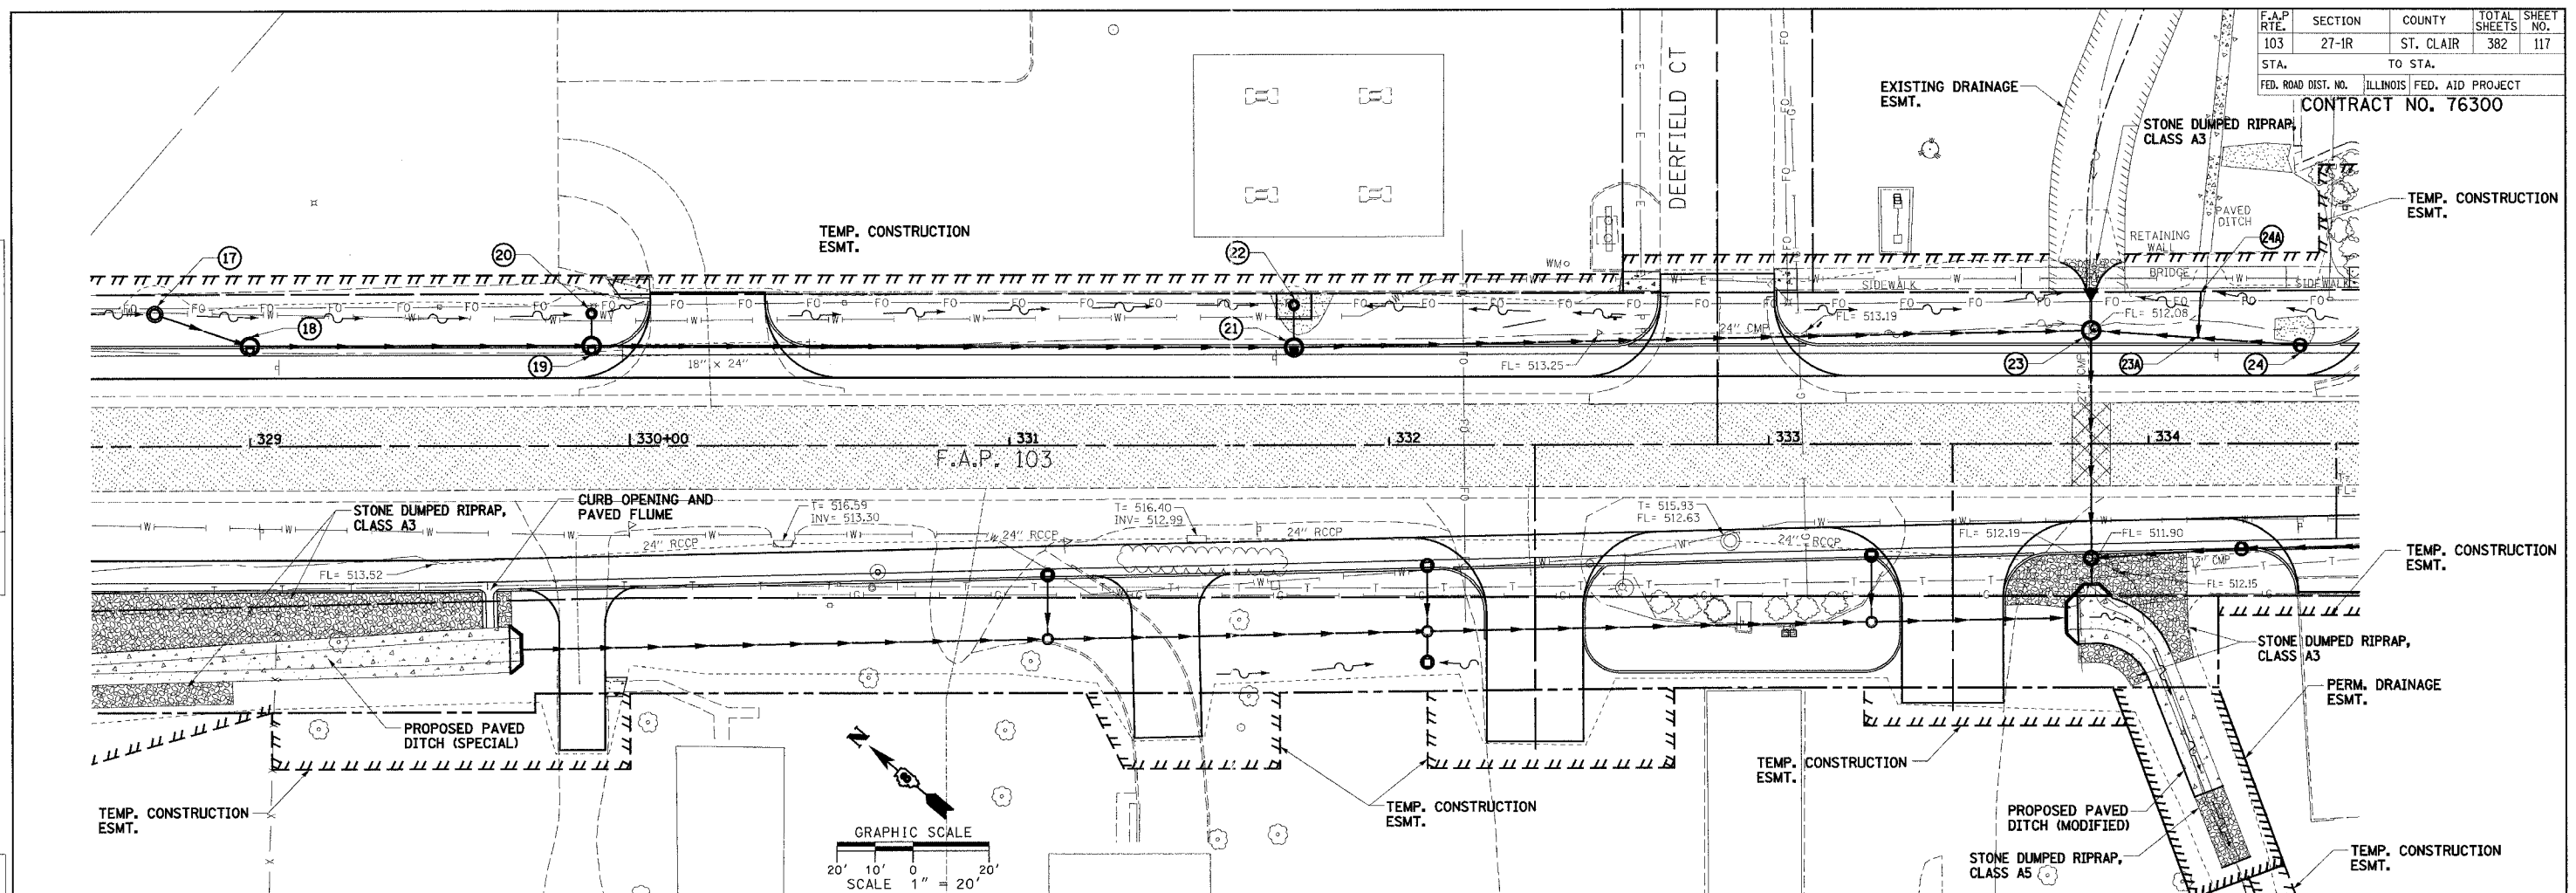

SCALE: 1"=20' HORIZONTAL
 1"=5' VERTICAL
 STORM SEWER - PLAN & PROFILE

6/4/23 PW 3/9/2005 1:2:00 20258 000V CIVIL\GMS Form.dwg 103 4.dgn