



- |   |  |
|---|--|
| (A) ACER RUBRUM (RED MAPLE) SPACED AT 40'               | (E) MALUS PRAIRIFIRE (PRAIRIFIRE CRAB APPLE) SPACED AT 30'   |
| (B) QUERCUS PALUSTRIS (PIN OAK) SPACED AT 40'           | (F) ACER GRISEUM (PAPER BARK MAPLE) SPACED AT 20'            |
| (C) QUERCUS MUEHLENBERGII (CHINKAPIN OAK) SPACED AT 40' | (G) MALUS CORAL BURST (CORAL BURST CRAB APPLE) SPACED AT 30' |
| (D) CERCIS CANADENSIS (EASTERN RED BUD) SPACED AT 20'   | (H) QUERCUS RUBRA (RED OAK) SPACED AT 40'                    |

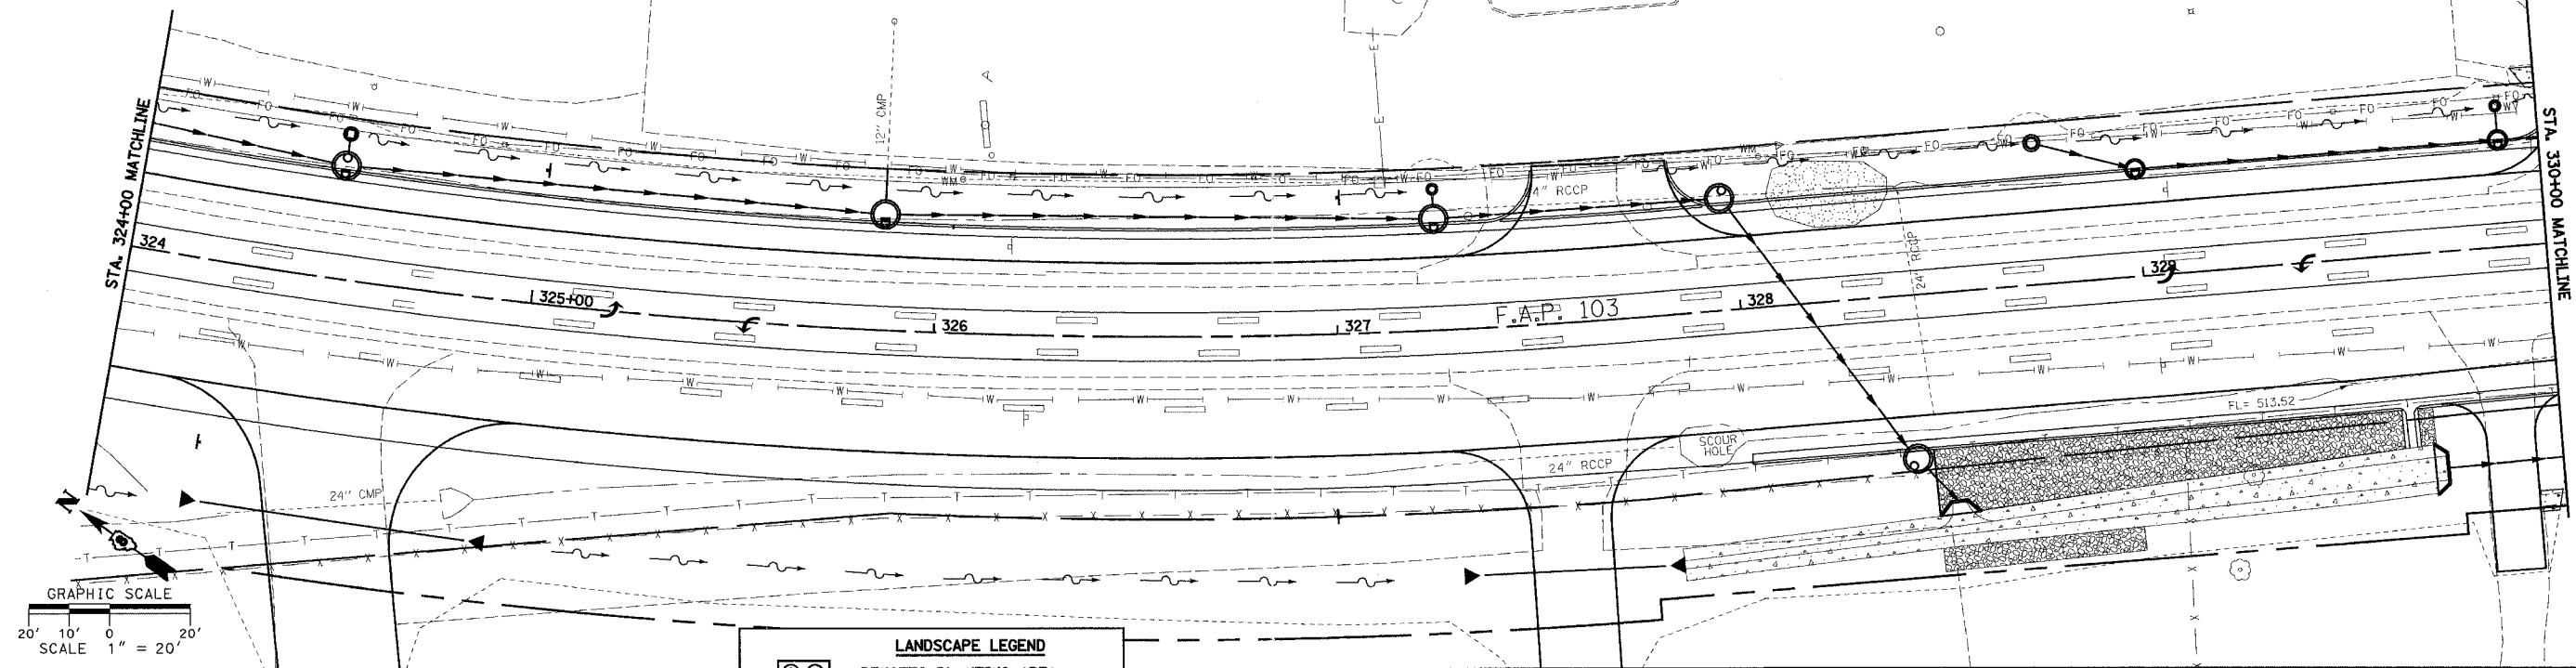

- LANDSCAPE LEGEND**
- (A) (D) DENOTES PLANTING AREA  
 ○ DENOTES TREE TO BE REMOVED  
 ○ 15" TREE DENOTES TREE TO BE REMOVED (WITHIN R.O.W.)

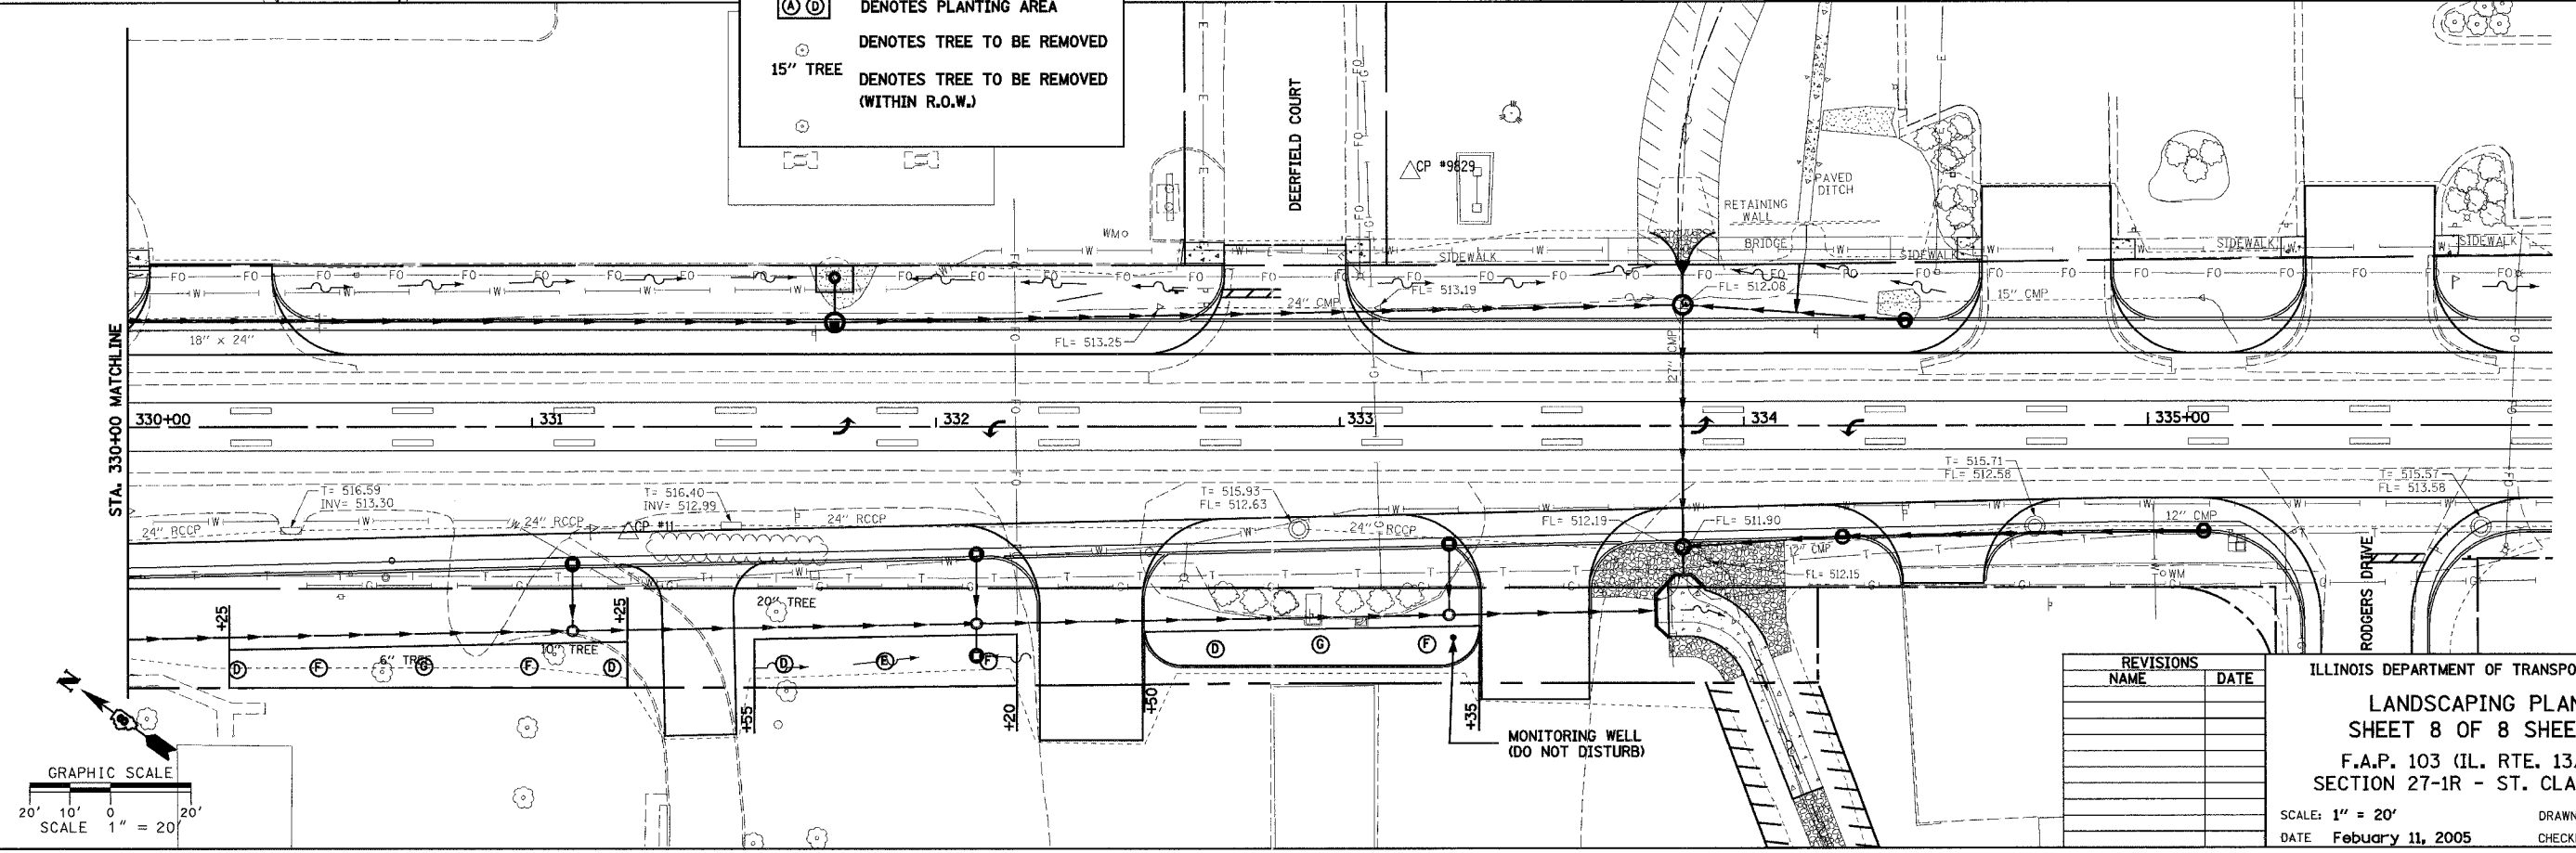

REVISIONS	NAME	DATE

ILLINOIS DEPARTMENT OF TRANSPORTATION  
**LANDSCAPING PLAN**  
**SHEET 8 OF 8 SHEETS**  
 F.A.P. 103 (IL. RTE. 13/15)  
 SECTION 27-1R - ST. CLAIR CO.  
 SCALE: 1" = 20'  
 DATE: February 11, 2005  
 DRAWN BY: CRO  
 CHECKED BY: RCY