


160 150 140 130 120 110 100 90 80 70 60 50 40 30 20 10 0 10 20 30 40 50 60 70 80 90 100 110 120

| | | | | |
|---------------------|---------|-----------|------------------|-----------|
| F.A. RTE. | SECTION | COUNTY | TOTAL SHEETS | SHEET NO. |
| 103 | 27-1R | ST. CLAIR | 382 | 358 |
| STA. | | TO STA. | | |
| FED. ROAD DIST. NO. | | ILLINOIS | FED. AID PROJECT | |
| CONTRACT NO. 76300 | | | | |

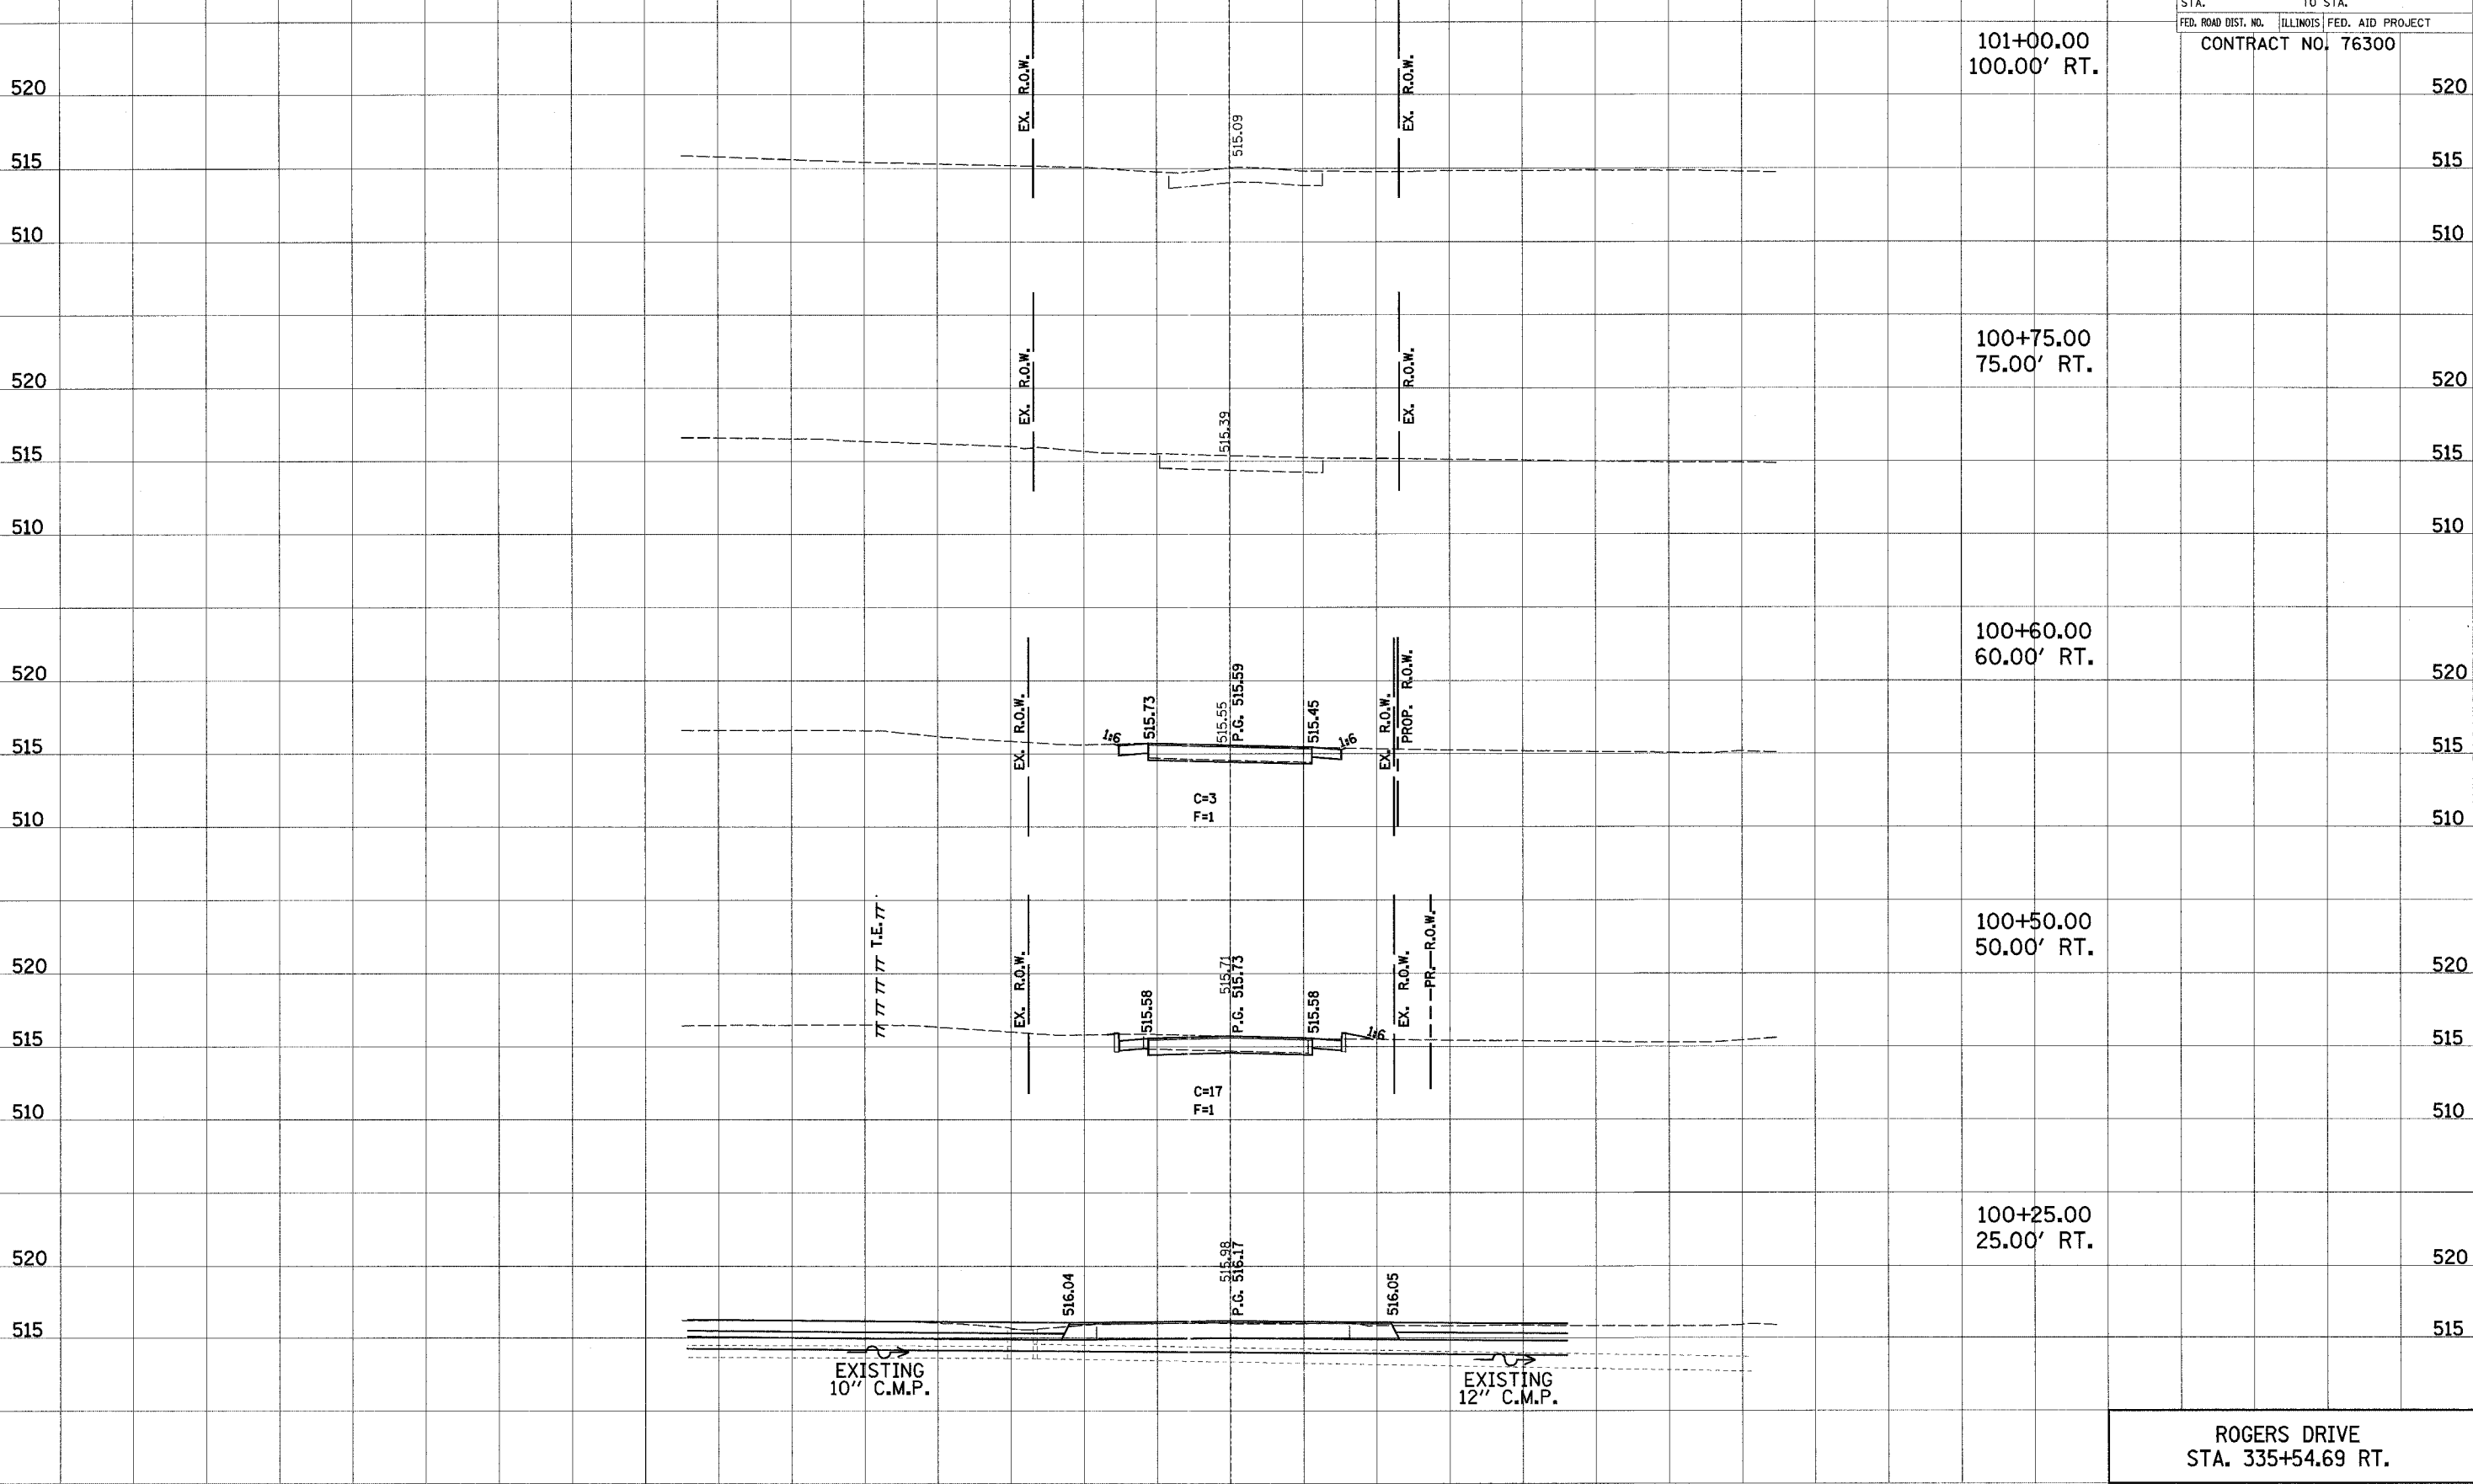

FINAL SURVEY
DATE
BY
NO. SURVEYED
NO. PLOTTED
NO. AREAS CHECKED

ORIGINAL SURVEY
DATE
BY
NO. SURVEYED
NO. PLOTTED
NO. AREAS CHECKED

ROGERS DRIVE
STA. 335+54.69 RT.

160 150 140 130 120 110 100 90 80 70 60 50 40 30 20 10 0 10 20 30 40 50 60 70 80 90 100 110 120 130 140 150 160