


160 150 140 130 120 110 100 90 80 70 60 50 40 30 20 10 0 10 20 30 40 50 60 70 80 90 100 110 120

F.A. RTE.	SECTION	COUNTY	TOTAL SHEETS	SHEET NO.
103	27-1R	ST. CLAIR	382	372
STA.		TO STA.		
FED. ROAD DIST. NO.	ILLINOIS	FED. AID PROJECT		
CONTRACT NO. 76300				

© P_CR_64

DATE	BY
SURVEYED	DATE
FINAL SURVEY	
NOTE BOOK	
NO.	
AREAS CHECKED	

DATE	BY
SURVEYED	DATE
ORIGINAL SURVEY	
NOTE BOOK	
NO.	
AREAS CHECKED	

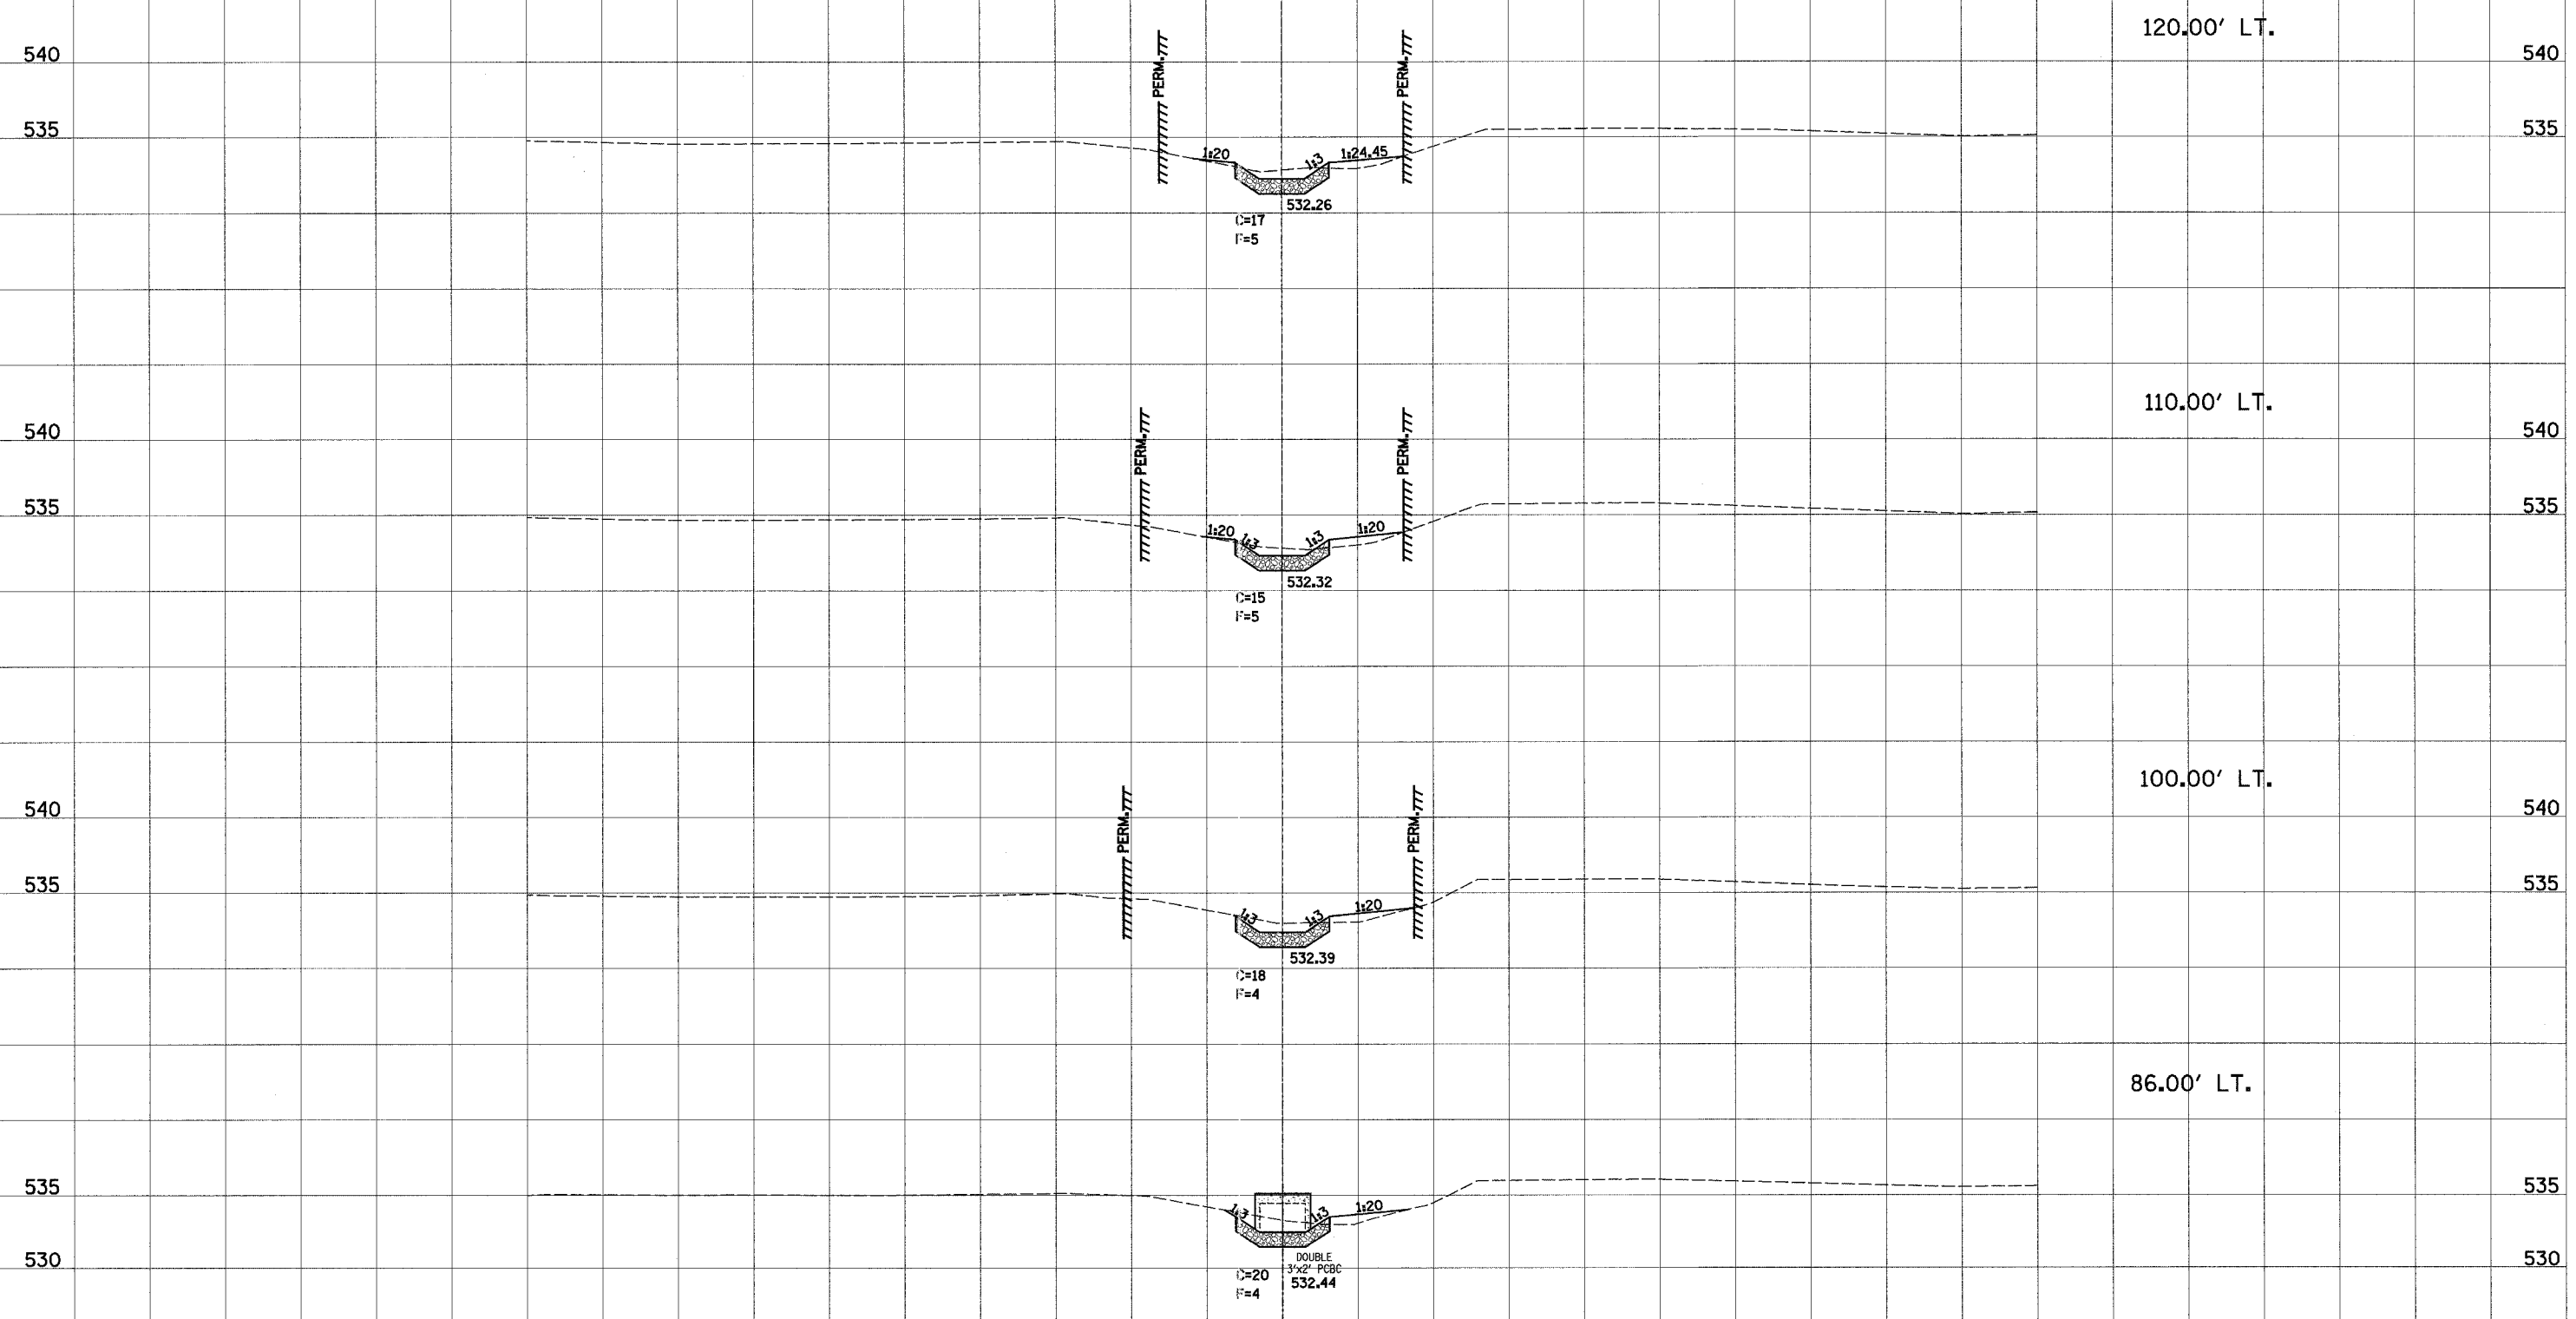

DITCH OUT-FALL
STA. 288+32.00 LT.

160 150 140 130 120 110 100 90 80 70 60 50 40 30 20 10 0 10 20 30 40 50 60 70 80 90 100 110 120 130 140 150 160