




CONTRACT NO. 76935				
F.A.P. RTE.	SECTION	COUNTY	TOTAL SHEETS	SHEET NO.
586	57-TS-1	MADISON	8	4
STA.		TO STA.		
FED. ROAD DIST. NO.	ILLINOIS	FED. AID PROJECT		

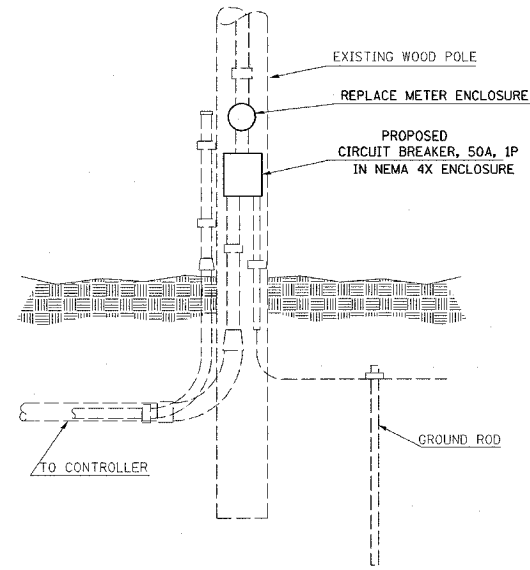

SERVICE INSTALLATION, TYPE A (MODIFIED)
 NOT TO SCALE
 IL 162 @ MARYVILLE RD.
 IL 162 @ 23rd STREET

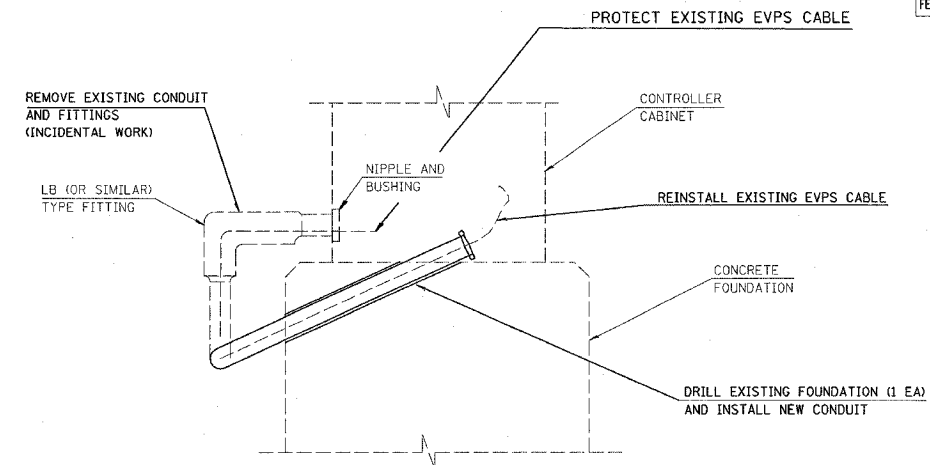

DETAIL
CONDUIT ENTRY AT CONTROLLER CABINET
 NOT A PAY ITEM
 IL 162 @ 23rd STREET

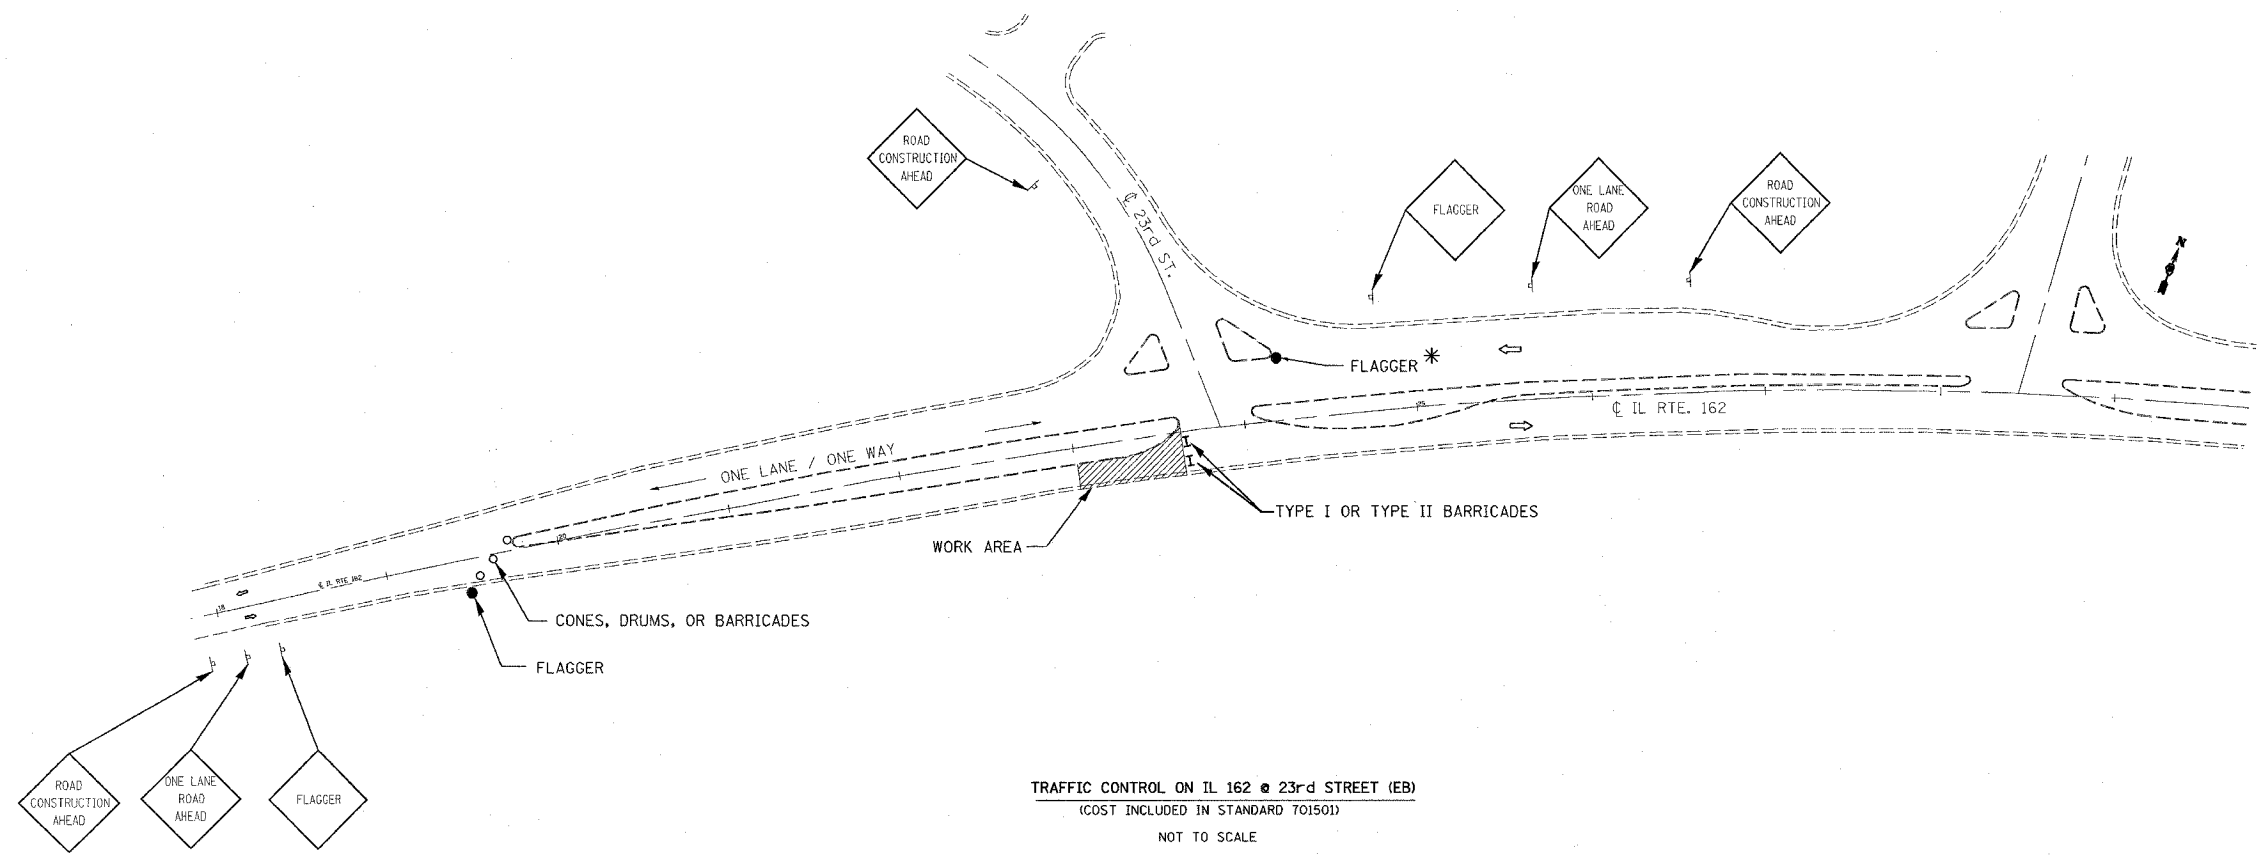

TRAFFIC CONTROL ON IL 162 @ 23rd STREET (EB)
 (COST INCLUDED IN STANDARD 701501)
 NOT TO SCALE

* FLAGGER - AN ADDITIONAL FLAGGER MAY REQUIRE ON 23rd STREET AS DIRECTED BY THE ENGINEER. NO ADDITIONAL COMPENSATION WILL BE ALLOWED.

REVISIONS	
NAME	DATE

ILLINOIS DEPARTMENT OF TRANSPORTATION
DETAILS
 FAP ROUTE 586
 SECTION 57-TS-1
 MADISON COUNTY
 SCALE: VERT. _____
 HORIZ. _____
 DATE _____
 DRAWN BY _____
 CHECKED BY _____

PLOT DATE = #DAYS#
 FILE NAME = #FILE#
 USER NAME = #USER#