
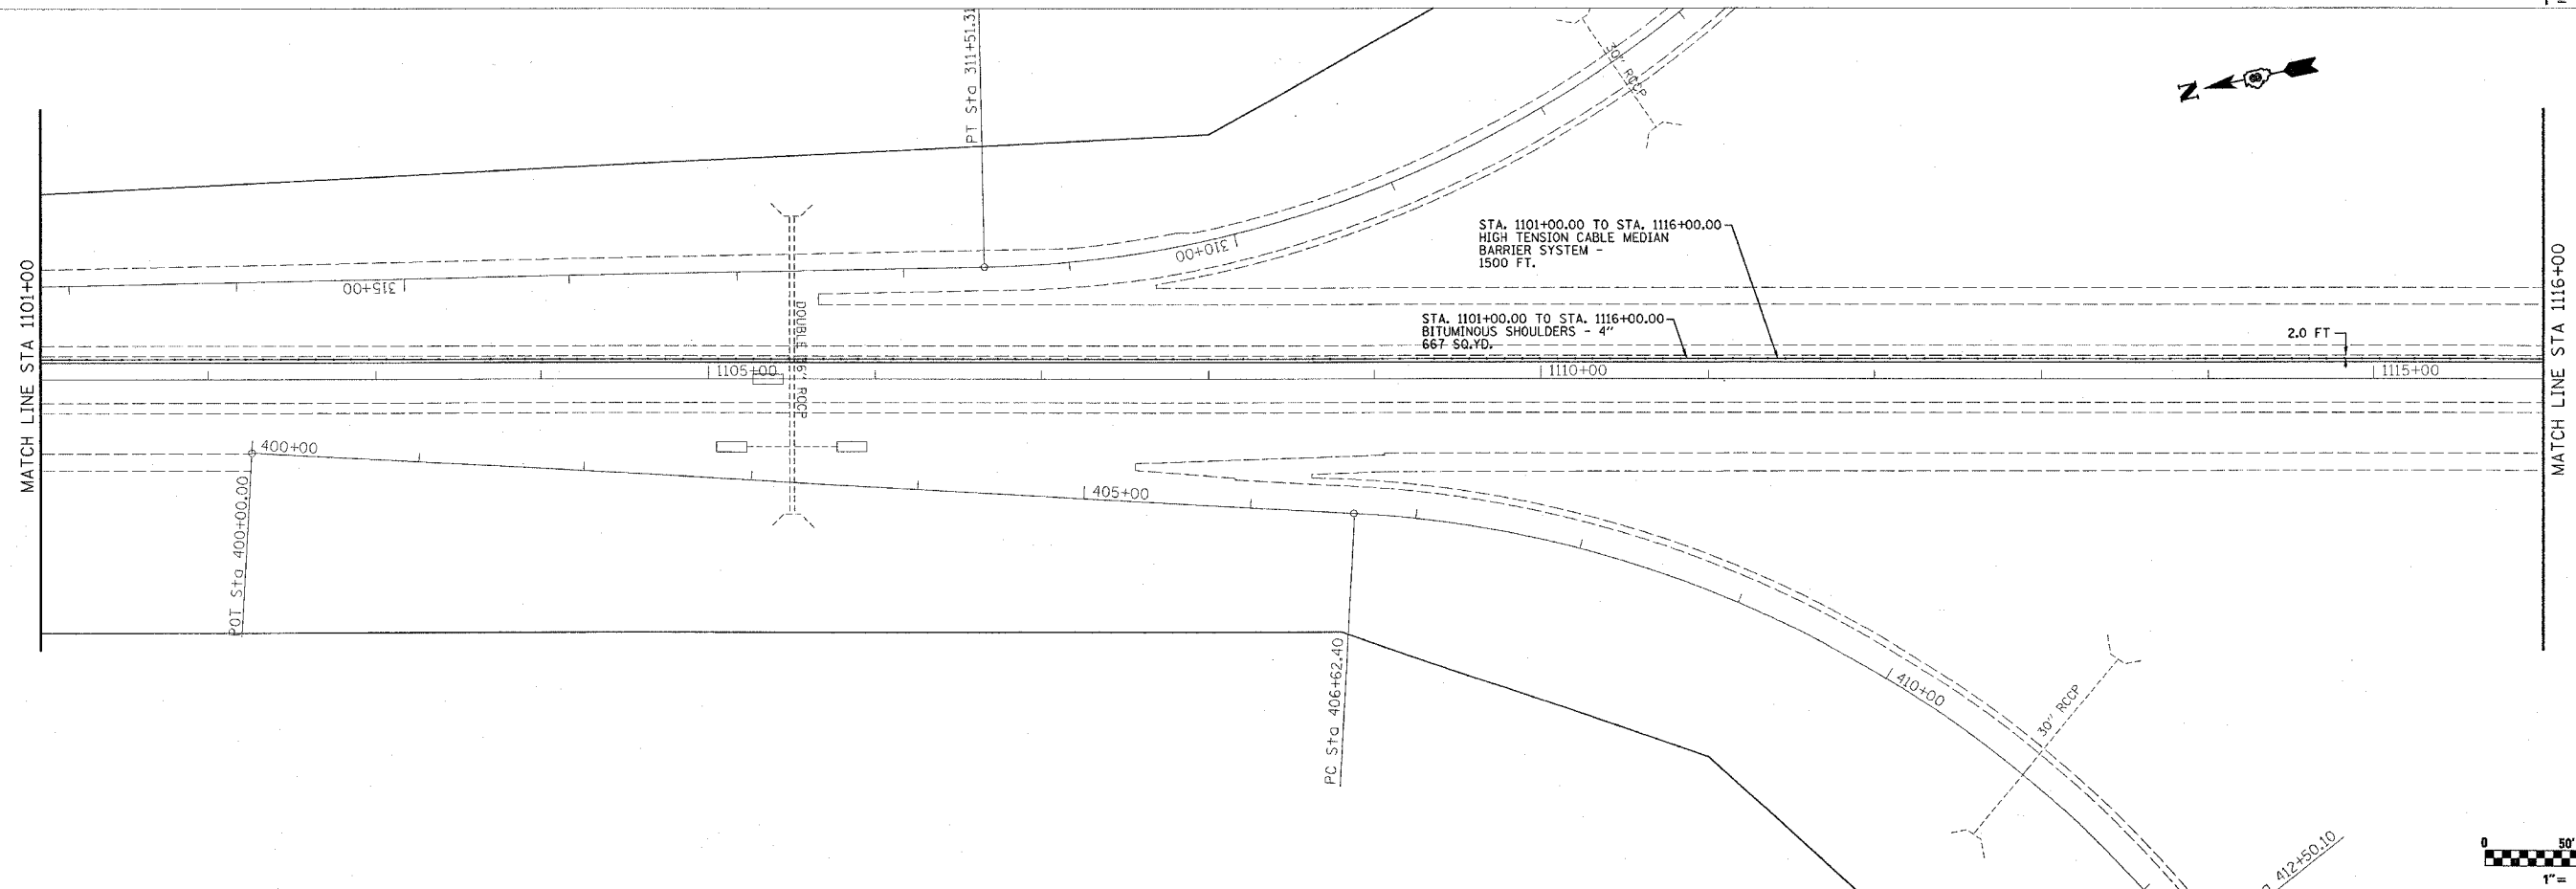


F.A.I. RTE.	SECTION	COUNTY	TOTAL SHEETS	SHEET NO.
55	60-1,211-2	MADISON	21	8
STA. 1086+00		TO STA. 1116+00		
FED. ROAD DIST. NO. 5		ILLINOIS	FED. AID PROJECT	

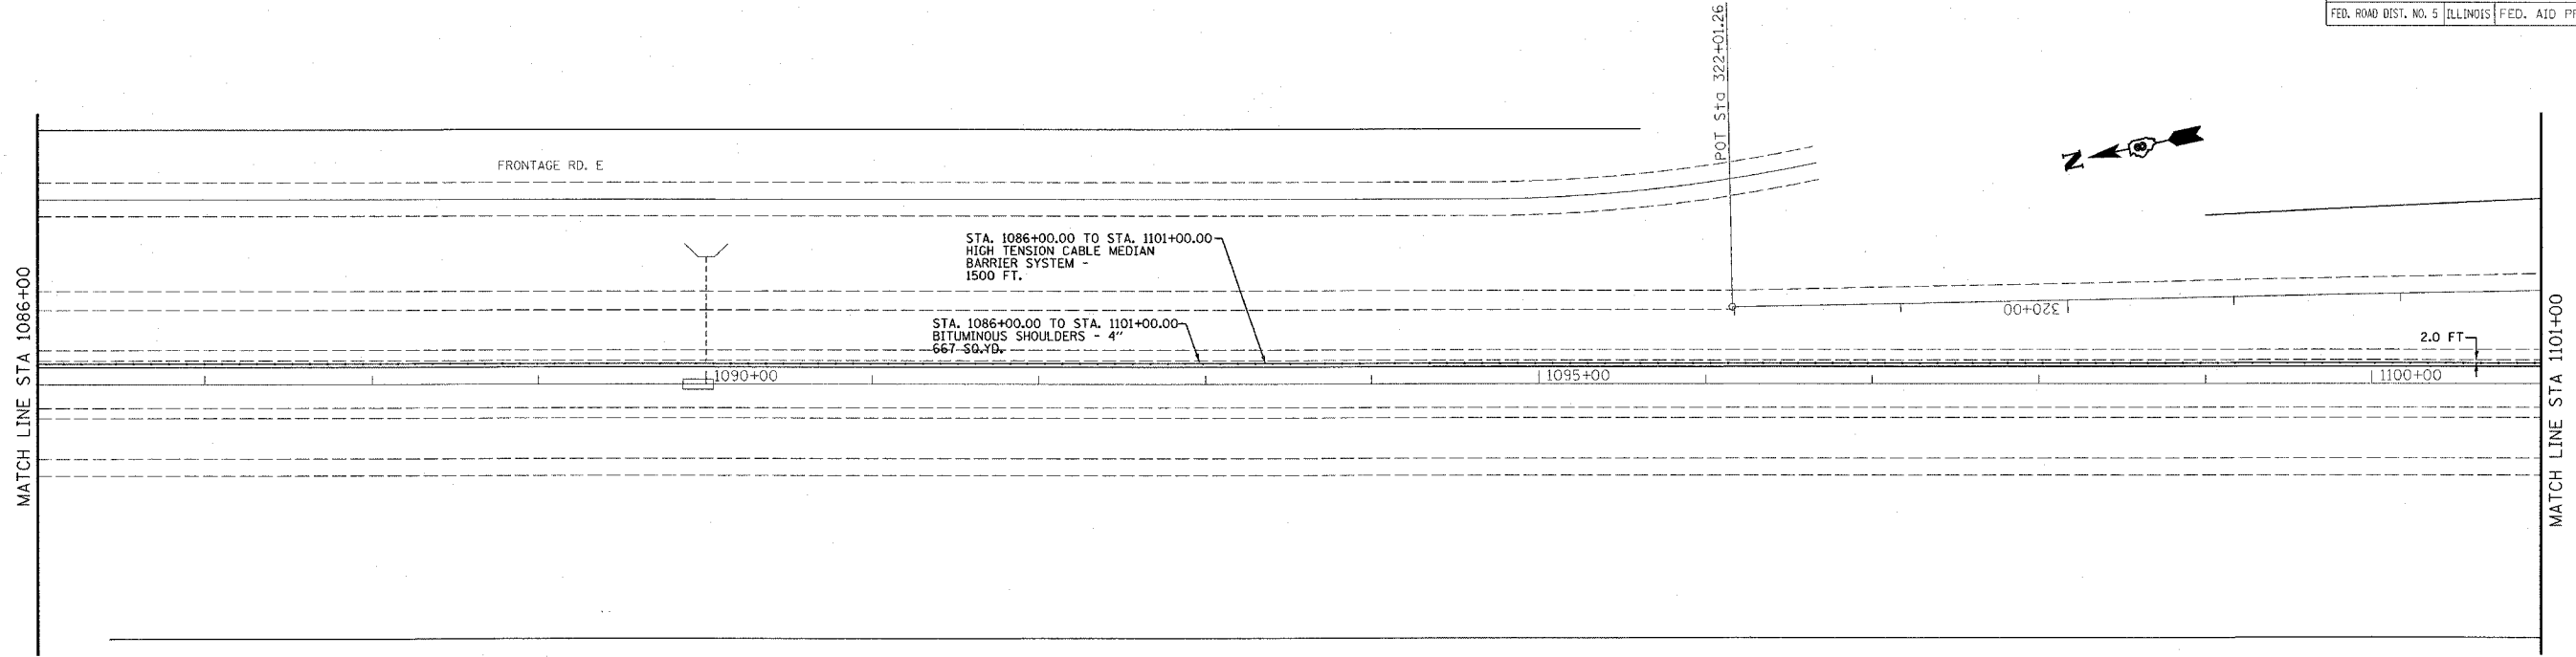

PLOT DATE = 7/18/2005
 FILE NAME = c:\projects\76940\plan\p1108325a.dgn
 PLOT SCALE = 1/8" = 1' IN.
 REFERENCE = REF#