


F.A.U. RTE.	SECTION	COUNTY	TOTAL SHEETS	SHEET NO.
9128	28-RS-1	MADISON	14	7
STA.		TO STA.		
FED. ROAD DIST. NO.	ILLINOIS	FED. AID PROJECT		

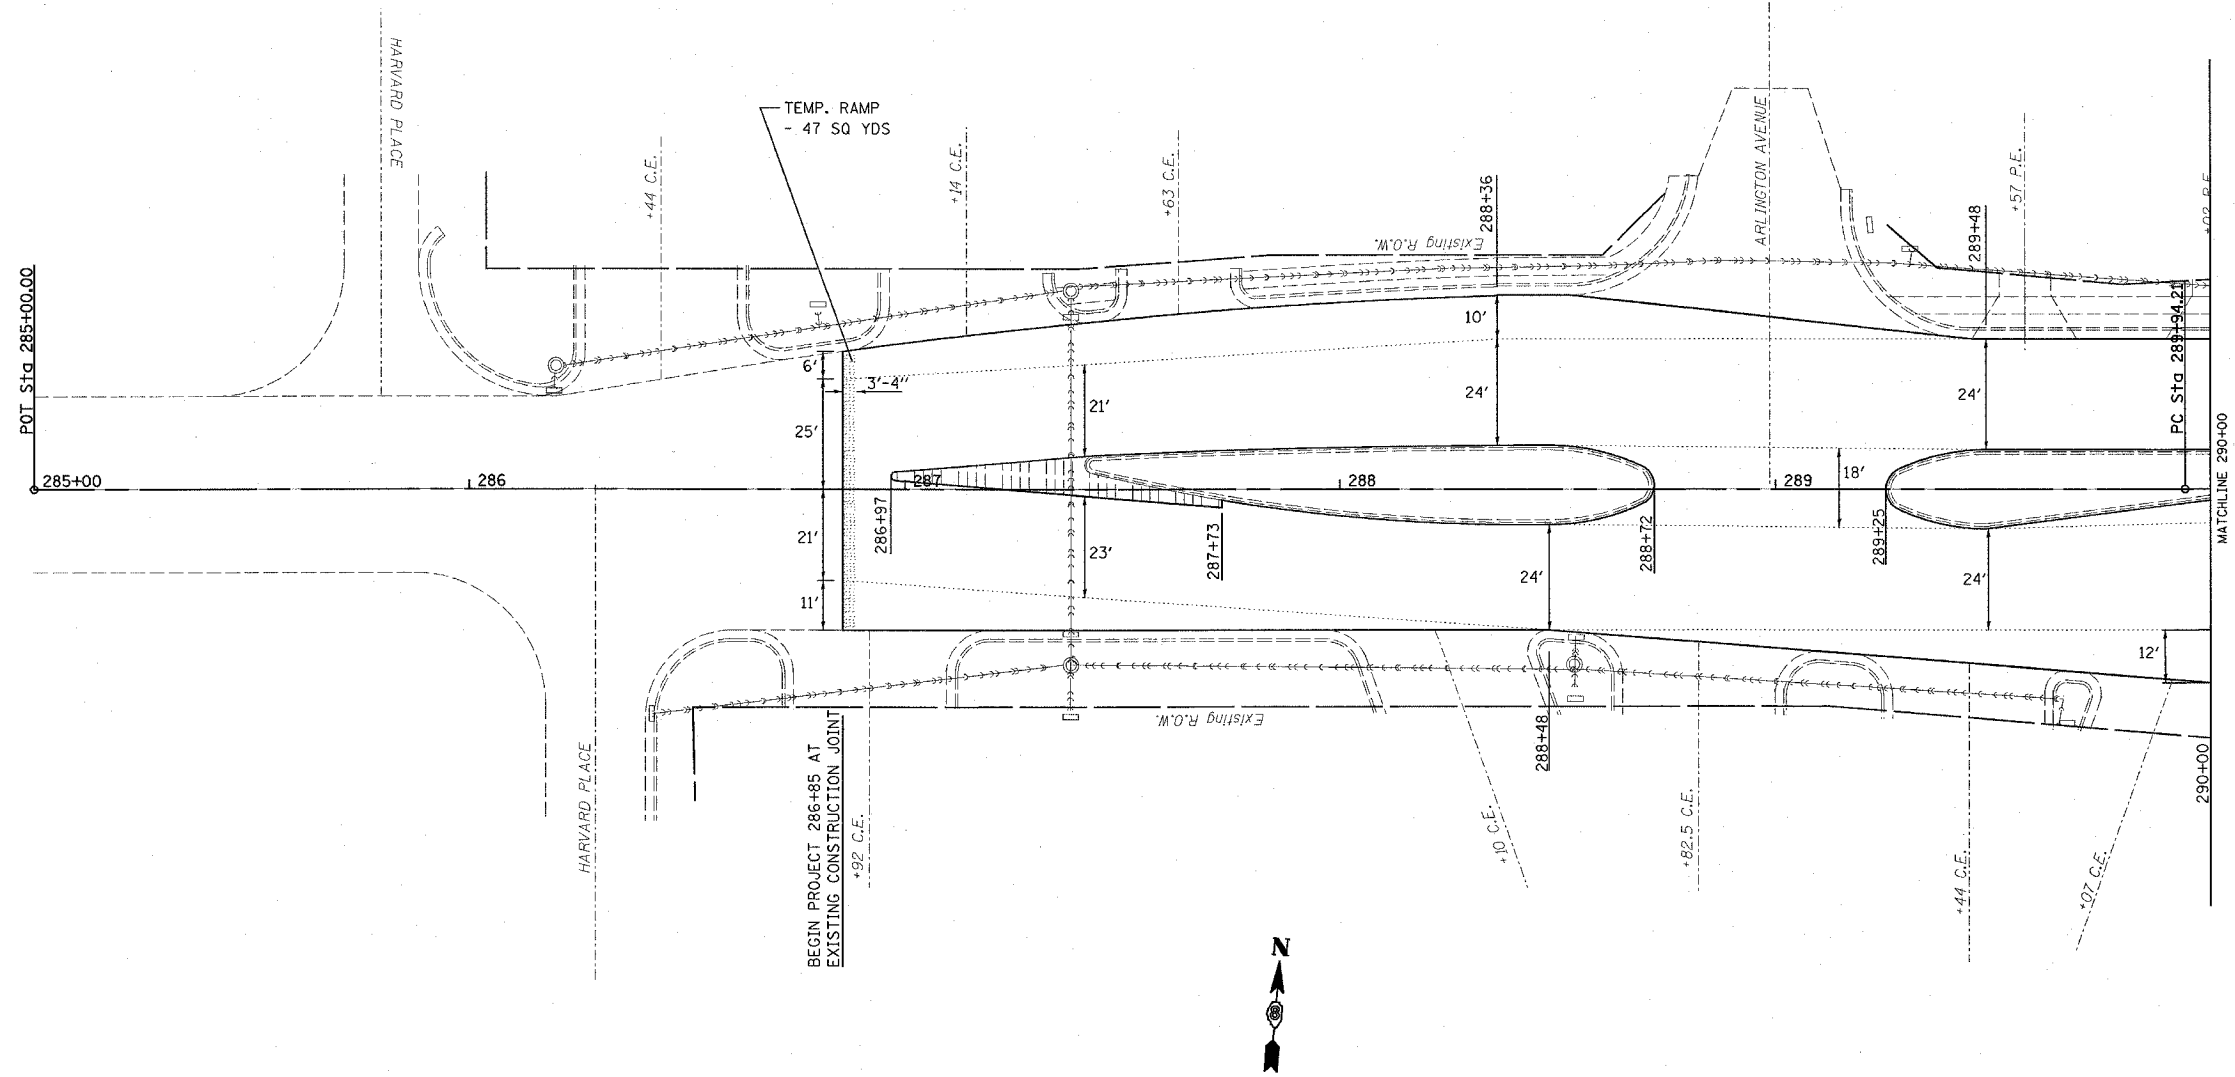

PLOT DATE = 6/28/2005  
 FILE NAME = c:\projects\9128\plan\p1n010a.dgn  
 PLOT SCALE = 28.0000 / 1 IN.  
 REFERENCE = 48C\*

REVISIONS	
NAME	DATE

ILLINOIS DEPARTMENT OF TRANSPORTATION  
**PLAN VIEW**  
 FAU ROUTE 9128  
 SECTION 28-RS-1  
 MADISON COUNTY

SCALE: VERT.     DRAWN BY  
 HORIZ.            CHECKED BY