


F.A.U. RTE.	SECTION	COUNTY	TOTAL SHEETS	SHEET NO.
9128	28-RS-1	MADISON	14	8
STA.		TO STA.		
FED. ROAD DIST. NO.		ILLINOIS FED. AID PROJECT		

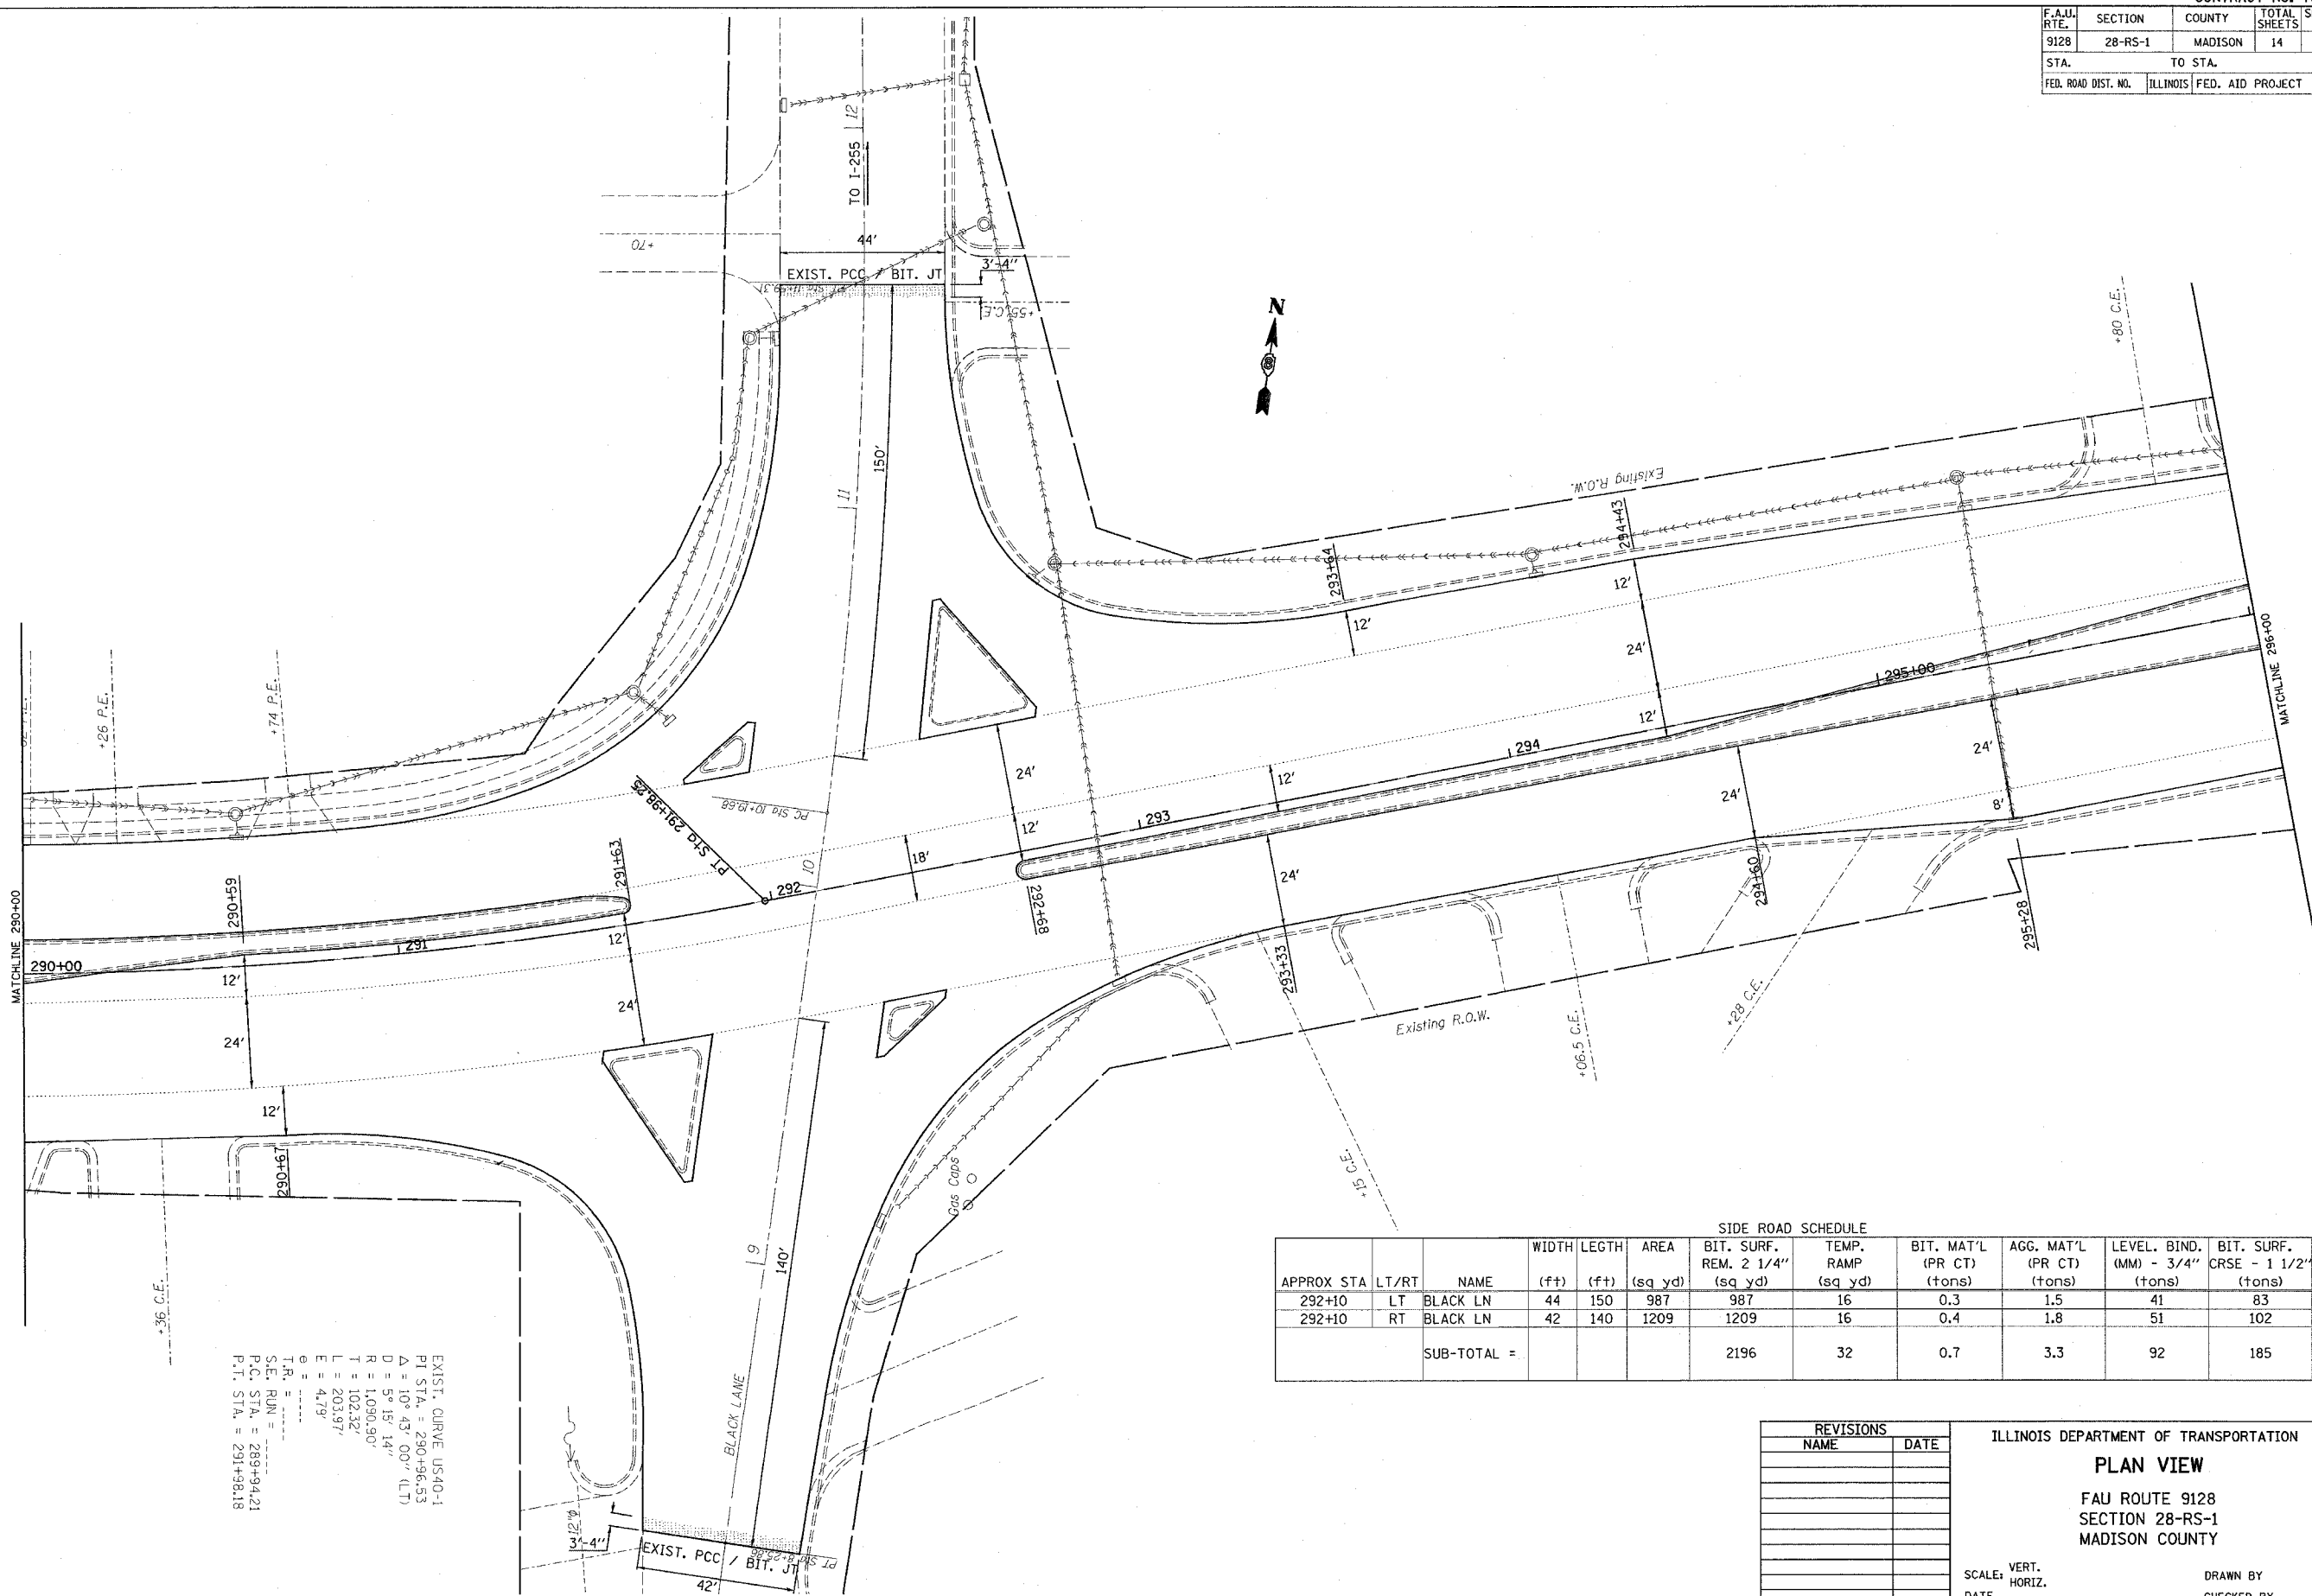

APPROX STA	LT/RT	NAME	WIDTH (ft)	LENGH (ft)	AREA (sq yd)	BIT. SURF. REM. 2 1/4" (sq yd)	TEMP. RAMP (sq yd)	BIT. MAT'L (PR CT) (tons)	AGG. MAT'L (PR CT) (tons)	LEVEL. BIND. (MM) - 3/4" CRSE - 1 1/2" (tons)	BIT. SURF. CRSE - 1 1/2" (tons)
292+10	LT	BLACK LN	44	150	987	987	16	0.3	1.5	41	83
292+10	RT	BLACK LN	42	140	1209	1209	16	0.4	1.8	51	102
SUB-TOTAL =						2196	32	0.7	3.3	92	185

EXIST. CURVE US-40-1  
 PI STA. = 290+96.53  
 $\Delta = 10^\circ 43' 00''$  (LT)  
 $D = 5^\circ 18' 14''$   
 $R = 1,090.90'$   
 $T = 102.32'$   
 $L = 203.97'$   
 $E = 4.79'$   
 $\theta = 4.79'$   
 T.R. =  
 S.E. RUN =  
 P.C. STA. = 289+94.21  
 P.T. STA. = 291+98.18

NAME	DATE

ILLINOIS DEPARTMENT OF TRANSPORTATION  
**PLAN VIEW**  
 FAU ROUTE 9128  
 SECTION 28-RS-1  
 MADISON COUNTY

SCALE: VERT. \_\_\_\_\_  
 HORIZ. \_\_\_\_\_  
 DATE \_\_\_\_\_

DRAWN BY \_\_\_\_\_  
 CHECKED BY \_\_\_\_\_

PLOT DATE = 7/7/2005  
 FILE NAME = S:\p03\proj\9128\plan\9128\9128.dgn  
 PLOT SCALE = 1" = 40'  
 REFERENCE = #REF#