

SECTION	COUNTY	TOTAL SHEETS	SHEET NO.
05-F3000-01-BT	COOK	92	18
STA. TO STA.			
IDOT PROJECT NO. CMM-8003(498)			
SALT CREEK GREENWAY TRAIL			
CONTRACT NO. 83667			

CURVE 12
 PI STA = 100+566.906
 $\Delta = 22^\circ 00' 25''$ (LT)
 R = 30.000 m
 T = 5.833 m
 L = 11.523 m
 E = 0.562 m

CURVE 13
 PI STA = 100+608.097
 $\Delta = 24^\circ 05' 54''$ (RT)
 R = 40.000 m
 T = 8.538 m
 L = 16.824 m
 E = 0.901 m

CURVE 14
 PI STA = 100+631.067
 $\Delta = 38^\circ 27' 33''$ (LT)
 R = 30.000 m
 T = 10.464 m
 L = 20.137 m
 E = 1.773 m

CURVE 15
 PI STA = 100+653.043
 $\Delta = 9^\circ 22' 09''$ (LT)
 R = 30.000 m
 T = 2.458 m
 L = 4.906 m
 E = 0.101 m

COOK COUNTY FOREST PRESERVE DISTRICT

PAVEMENT REMOVAL AND
 BIT. CONC. SURF. COURSE,
 SUPERPAVE, MIX C, N50, 50 mm.
 PAINT PVT. MKG. - LINE 100 mm
 (SOLID YELLOW ☉)



TRAIL
CLOSED



END RECONSTRUCTION
STA. 100+665.112

SIGN TO BE PLACED
 PRIOR TO START OF
 CONSTRUCTION AND
 REMOVED UPON
 COMPLETION OF
 CONSTRUCTION
 (PAID FOR AS
 TRAFFIC CONTROL
 AND PROTECTION,
 STANDARD 701801)

1.8 SM DETECTABLE WARNING
 6 SM PCC SIDEWALK

EXIST. BIKE PATH

FINAL SURVEYED	BY	DATE
SURVEY PLOTTED		
NOTE BOOK TEMPLATE		
AREAS CHECKED		
NO.		

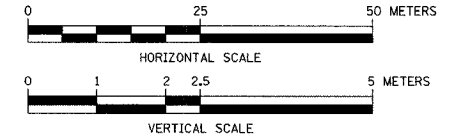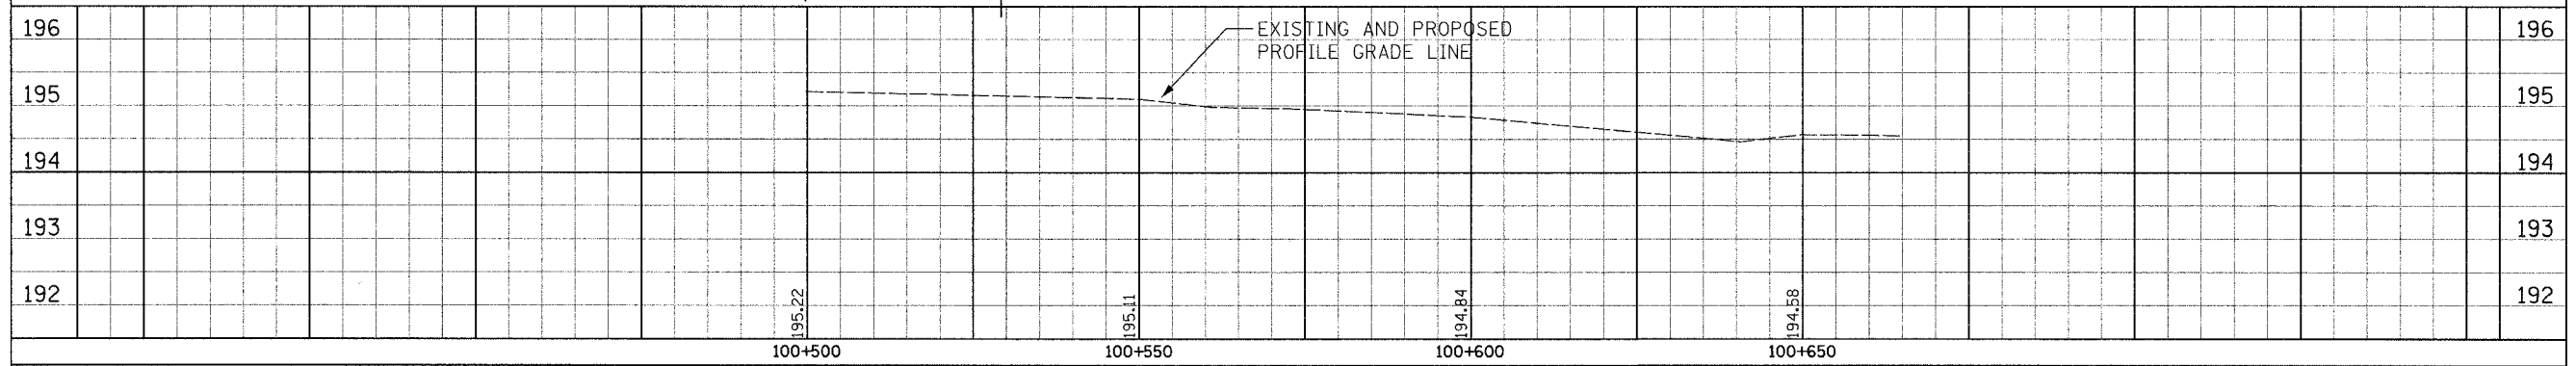

ORIGINAL SURVEYED	BY	DATE
SURVEY PLOTTED		
NOTE BOOK TEMPLATE		
AREAS CHECKED		
NO.		

REVISIONS		
NO.	NAME	DATE

URS 1701 GOLF ROAD, SUITE 1000 TEL: (847) 228-0707
 ROLLING MEADOWS, IL 60008 FAX: (847) 228-1115

FOREST PRESERVE DISTRICT OF COOK COUNTY
 SALT CREEK GREENWAY TRAIL
 PLAN & PROFILE
 STA. 100+500 TO STA. 100+665.112

DATE: 7/1/05 DRAWN BY: MIA&VP
 DESIGNED BY: MIA CHECKED BY: DDL